



NOTE: PLAN ALIGNMENTS & SUPPORTING DATA

THE ALIGNMENTS AND SUPPORTING DATA SHOWN IN THE PLANS WAS DEVELOPED FROM PREVIOUS PLANIMETRICS AND AS BUILTS FURNISHED BY THE DEPARTMENT AND IS NOT THE RESULT OF A GROUND SURVEY. THEREFORE, THE ALIGNMENTS AND SUPPORTING DATA SHOWN IN THE PLANS IS FOR REFERENCE PURPOSES ONLY. THE RELATIVE ACCURACY OF THE INFORMATION IS UNKNOWN AND CANNOT BE GUARANTEED. THE CONTRACTOR MAY BE REQUIRED TO ADJUST LAYOUT TO MATCH ACTUAL FIELD CONDITIONS AND THE INTENT OF THE PLANS.

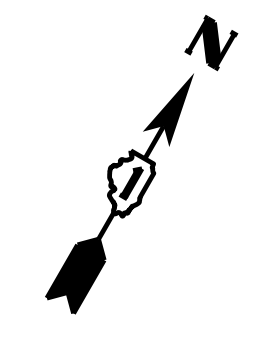

EXIST. CURVE WB.180-4
 PI STA. = 248+01.44
 $\Delta = 10^\circ 04' 25''$ (LT)
 D = $0^\circ 59' 16''$
 R = 5,800.00'
 T = 511.19'
 L = 1,019.74'
 E = 22.48'
 e = -----
 T.R. = -----
 S.E. RUN = -----
 P.C. STA. = 242+90.26
 P.T. STA. = 253+09.99

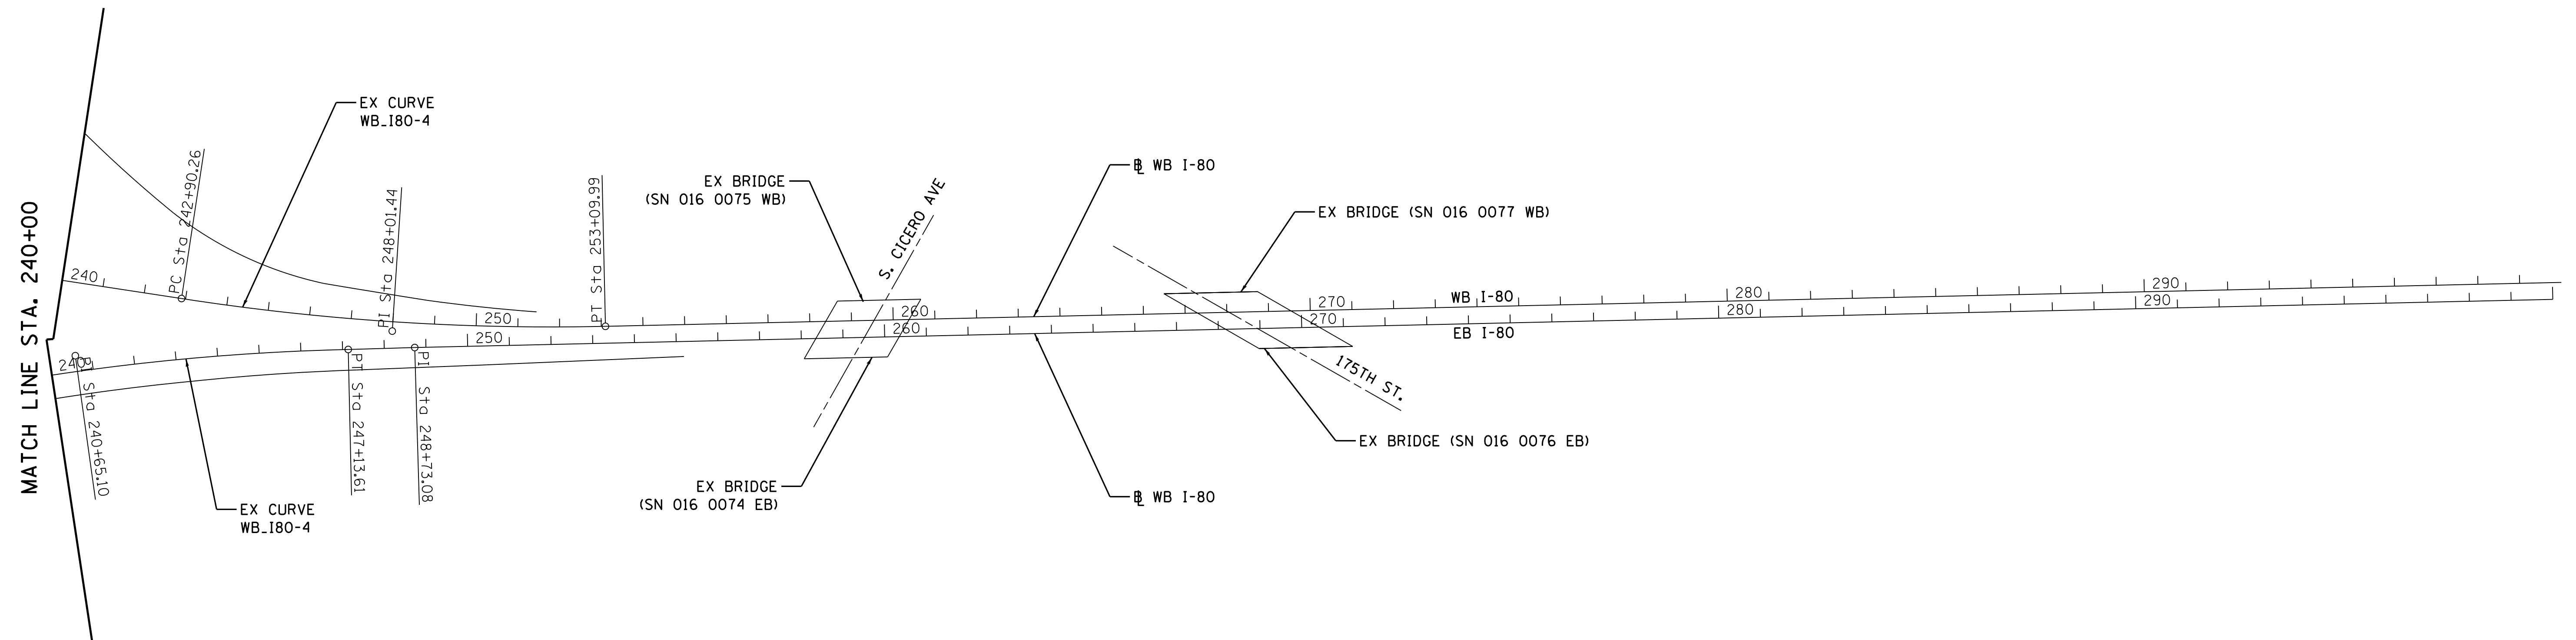

EXIST. CURVE EB.180-4
 PI STA. = 240+65.10
 $\Delta = 13^\circ 19' 51''$ (RT)
 D = $1^\circ 01' 23''$
 R = 5,600.00'
 T = 654.42'
 L = 1,302.93'
 E = 38.11'
 e = -----
 T.R. = -----
 S.E. RUN = -----
 P.C. STA. = 234+10.67
 P.T. STA. = 247+13.61



SINGH
 SINGH & ASSOCIATES, INC.
 CONSULTING ENGINEERS

FILE NAME	USER NAME = .USER.	DESIGNED - OB	REVISED -
J:\293\Task-3\DN\CADD Sheets\60V81\0160V81-sh-t07-ATB3.dgn		DRAWN - AM/WC	REVISED -
PLOT SCALE = 200.0000' / in.		CHECKED - IY	REVISED -
PLOT DATE = 12/19/2012		DATE - 12/21/2012	REVISED -

**STATE OF ILLINOIS
 DEPARTMENT OF TRANSPORTATION**

ALIGNMENT AND TIES

SCALE: 1"=200' SHEET 3 OF 3 SHEETS STA. 240+00 TO STA. 300+00

F.A.I. RTE.	SECTION	COUNTY	TOTAL SHEETS	SHEET NO.
80	2012-0711	WILL/COOK	37	7
CONTRACT NO. 60V81				
ILLINOIS FED. AID PROJECT				