


COMPANY NAME: HRGreen.com
 PROJECT CONTACT: HRGreen.com
 DATE PLOTTED: 12/19/2012 4:24:46 PM
 FILE NAME: 06622-FH5Sheets.dgn
 PLOT NUMBER: 170
 PLOT DATE: 12/19/2012

ORIGINAL SURVEY: SURVEYED
 NOTE BROOK: TEMPLATE
 AREAS CHECKED: AREAS CHECKED

FINAL SURVEY: SURVEYED
 NOTE BROOK: TEMPLATE
 AREAS CHECKED: AREAS CHECKED

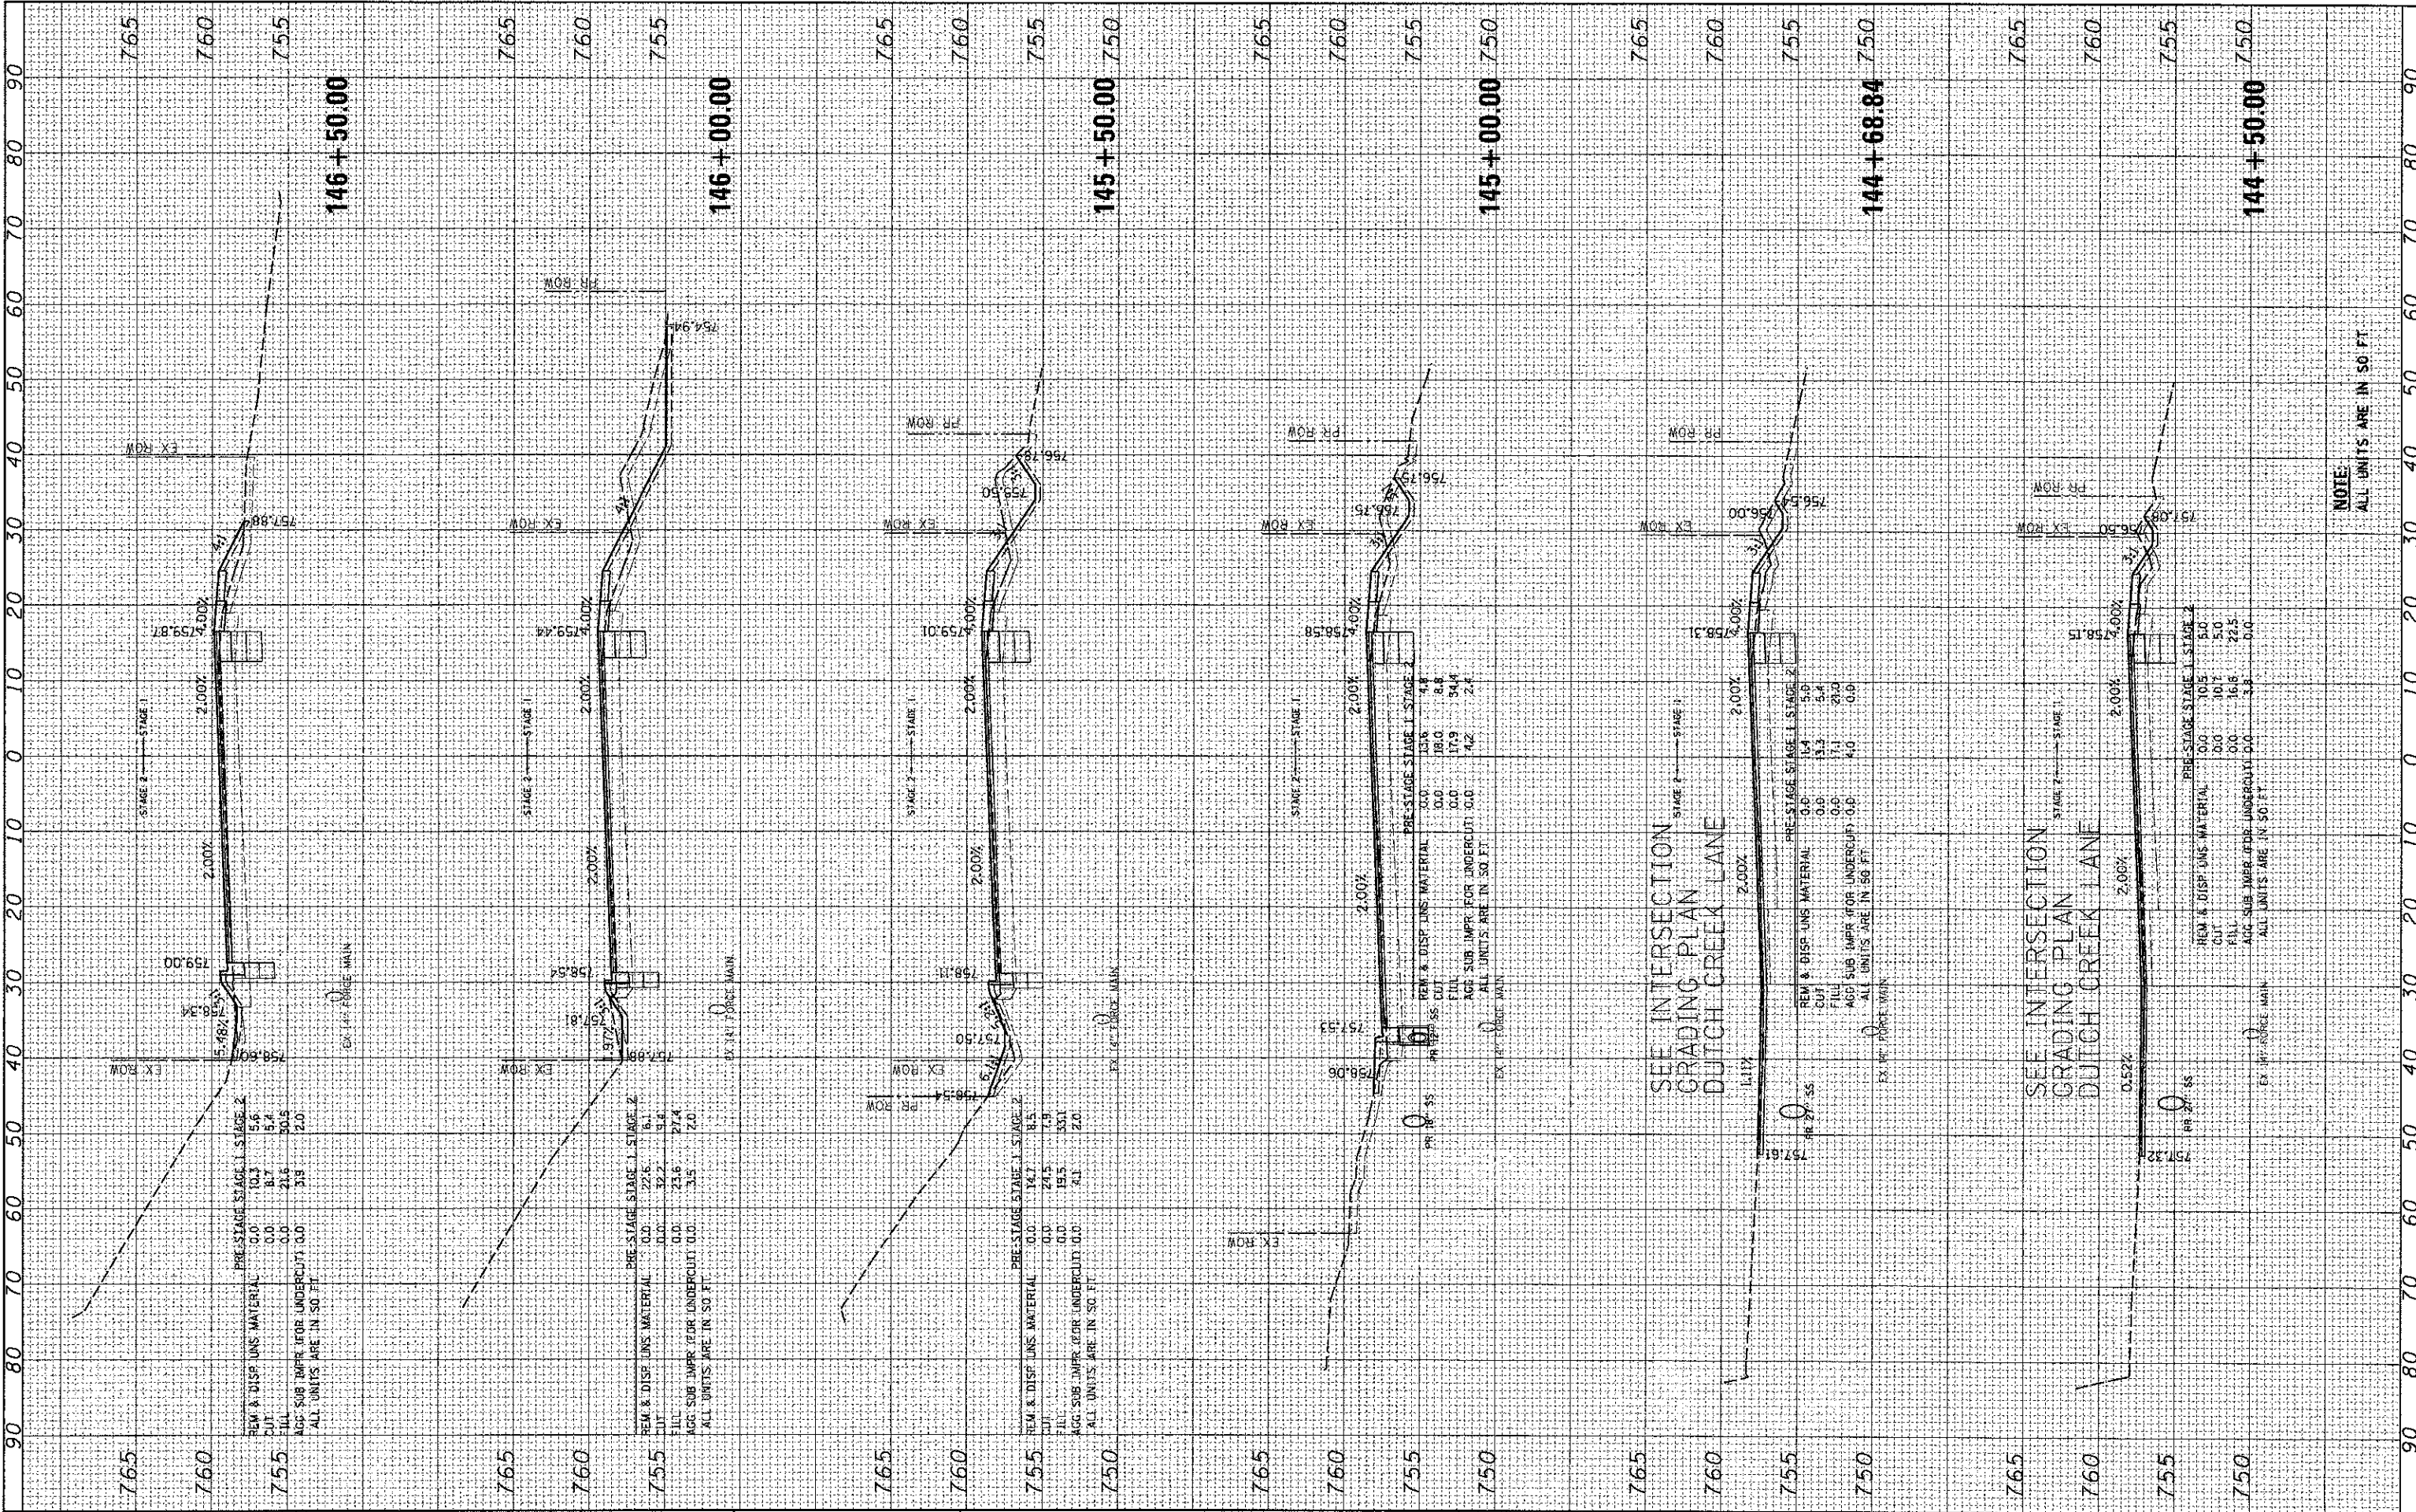

NOTE:
 ALL UNITS ARE IN 50 FT