




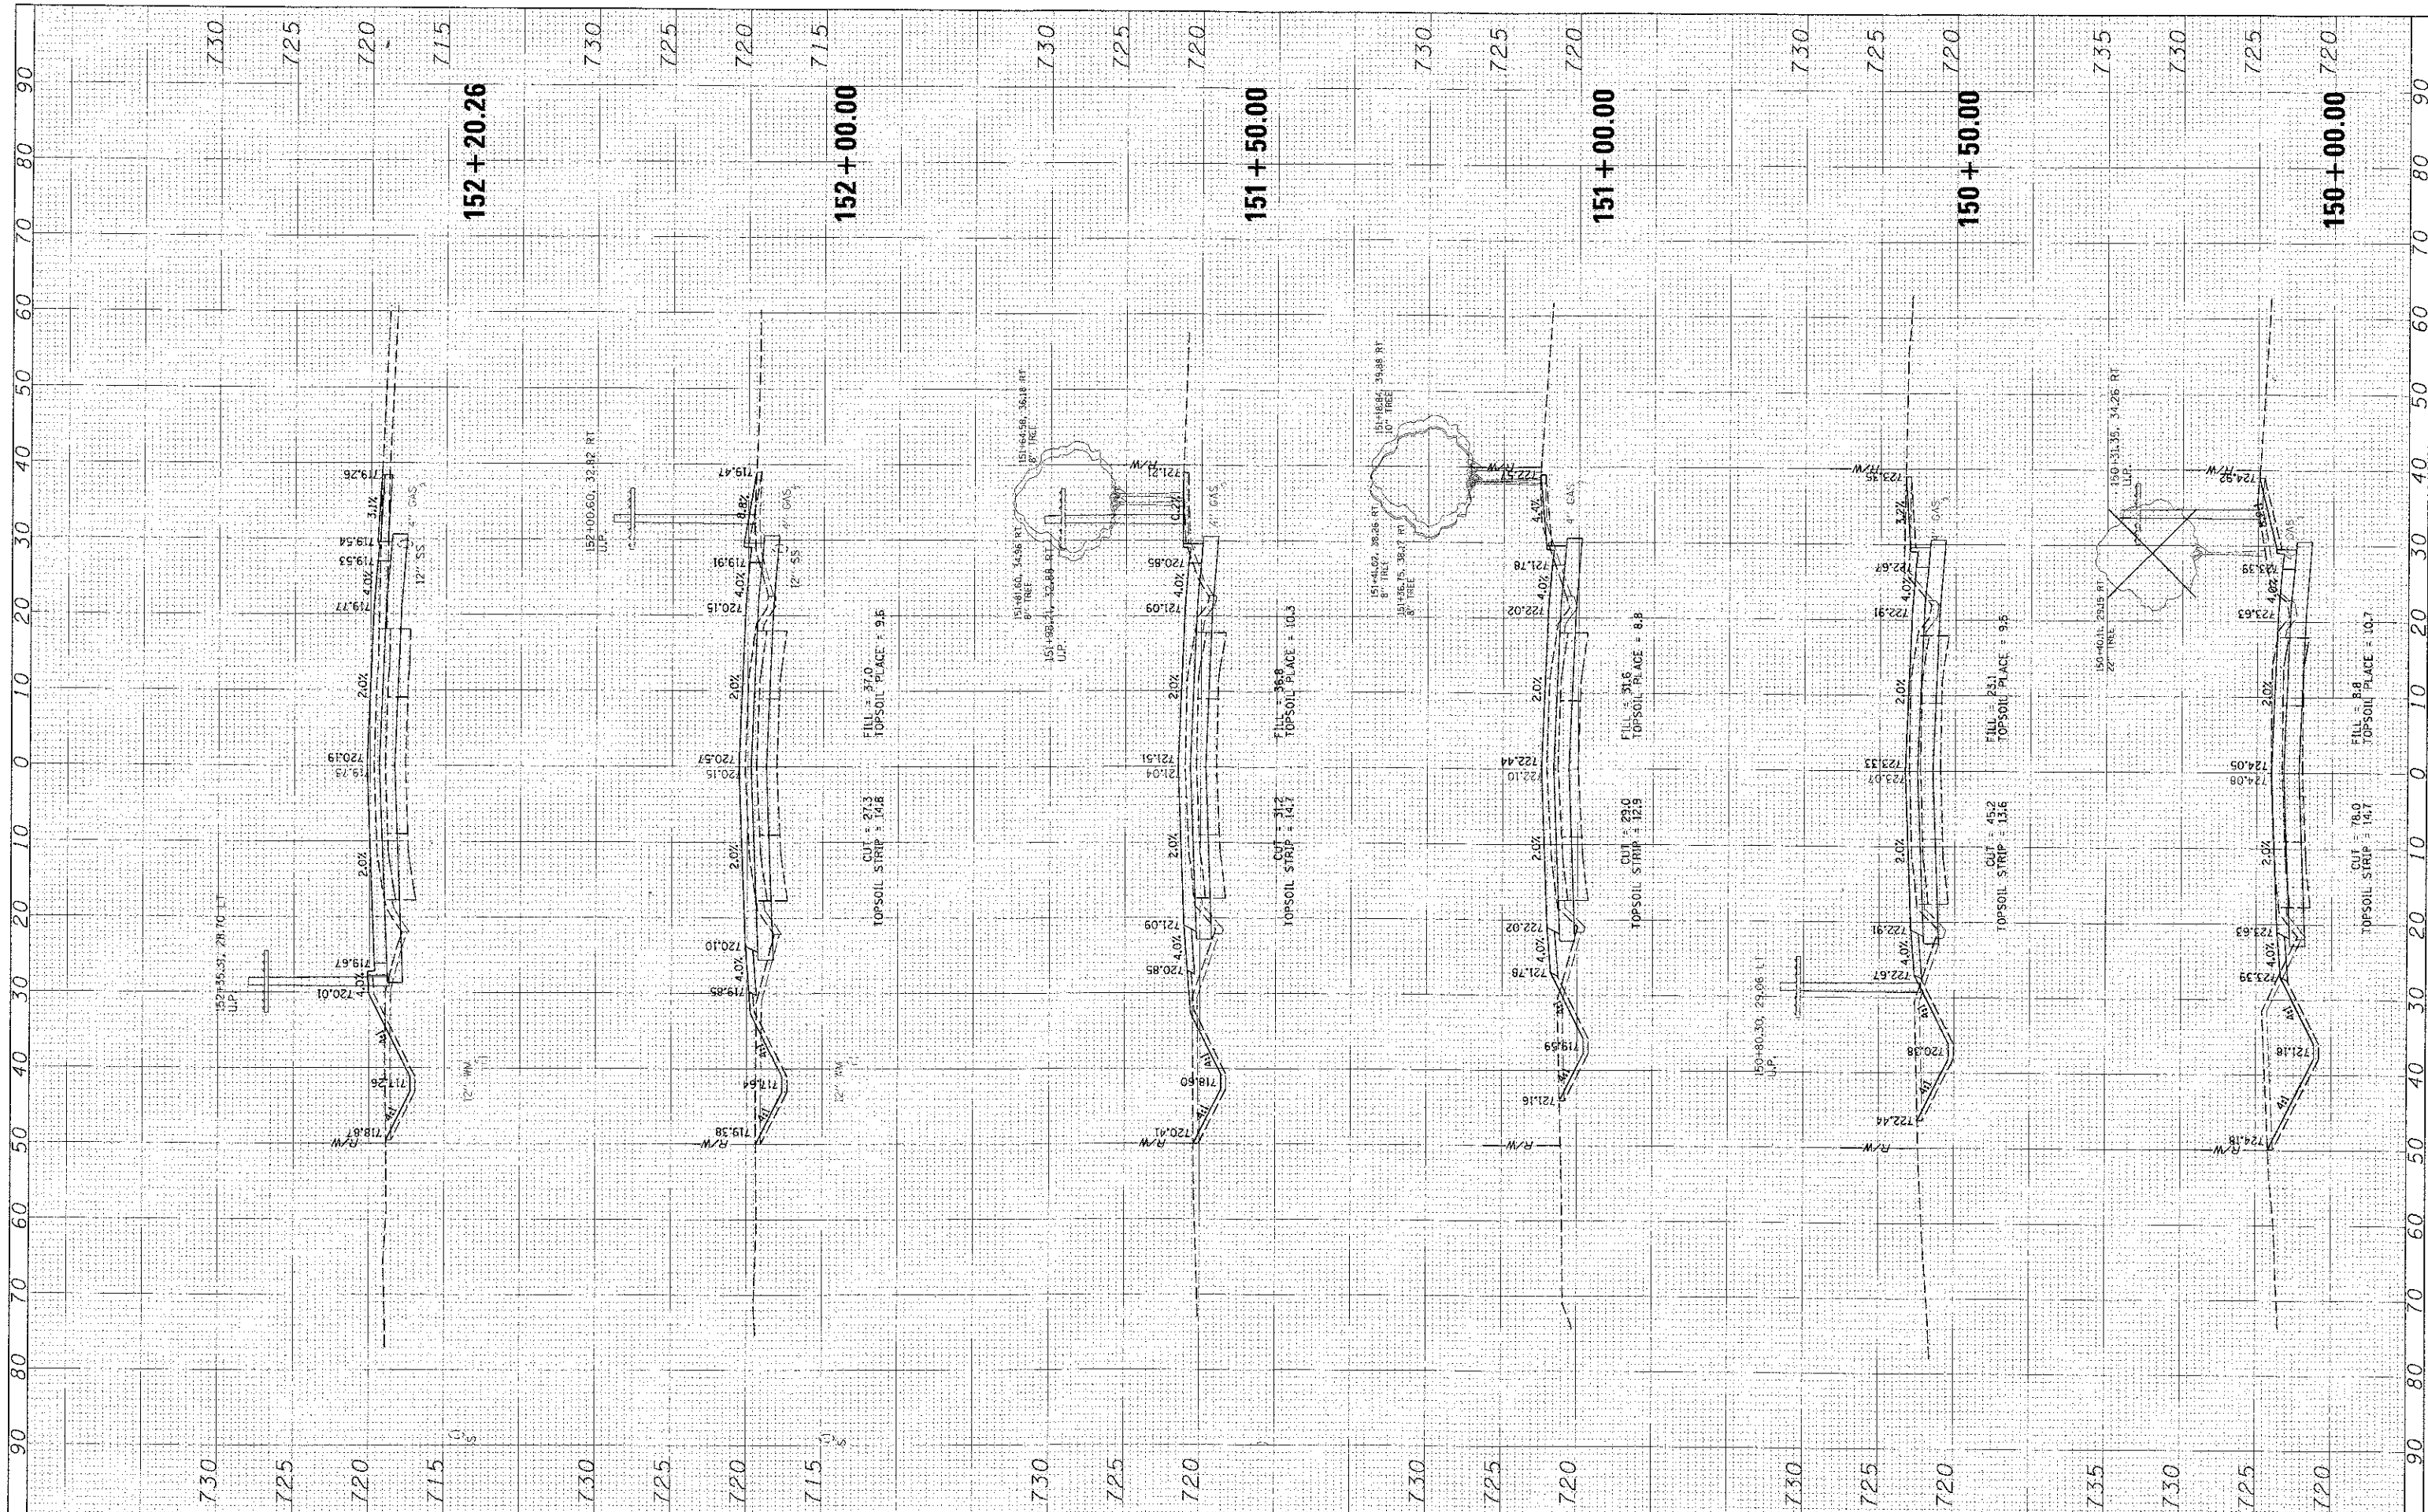




STATE OF ILLINOIS
DEPARTMENT OF TRANSPORTATION

CROSS SECTIONS
WADSWORTH ROAD

F.A.U. RTE.	SECTION	COUNTY	TOTAL SHEETS	SHEET NO.
1209	03-00033-12-CH	LAKE	189	154
CONTRACT NO. 63766				

SCALE: SHEET NO. OF SHEETS : STA. 150+00.00 TO STA. 152+20.26

FED. ROAD DIST. NO. 1 ILLINOIS FED. AID PROJECT