


PARKVIEW CIRCLE (W)

PARKVIEW CIRCLE (E)

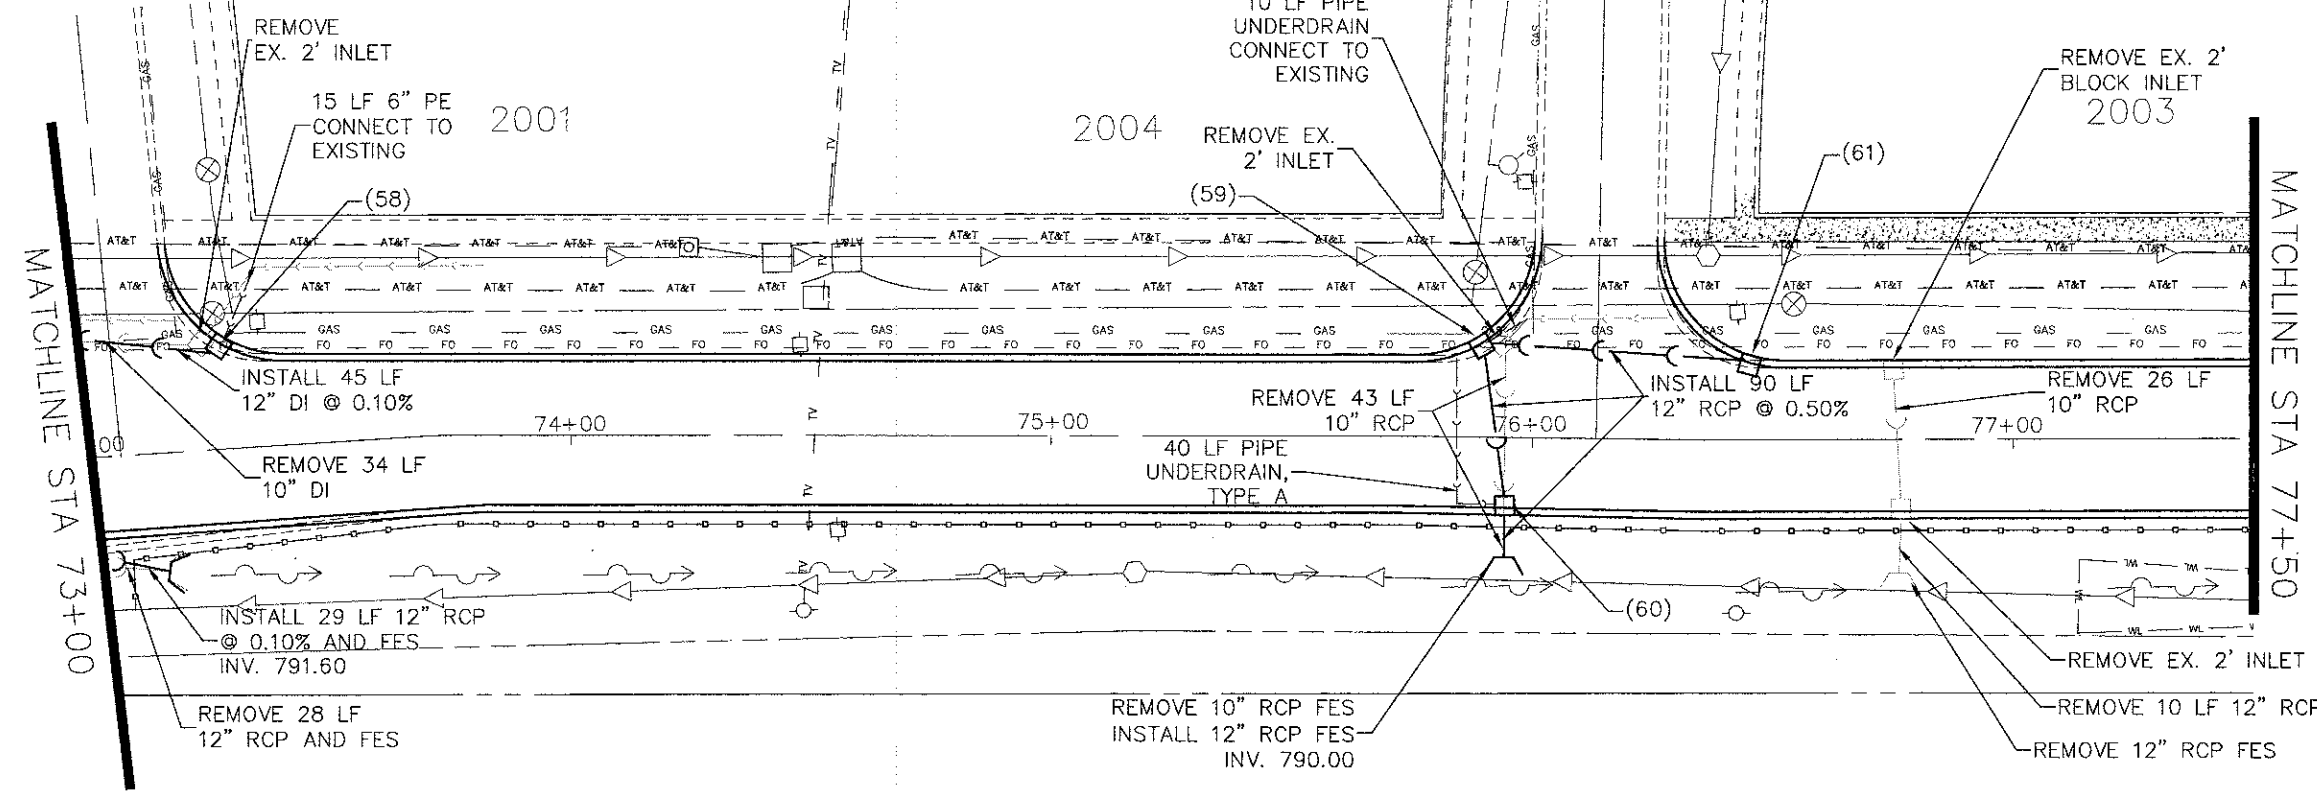

GRADE AND SHAPE DITCH
STA 75+00R - STA 77+50R

STRUCTURE NUMBER	STATION	OFFSET	RIM ELEV.	INVERT ELEV.	STRUCTURE TYPE
58	73+28	21.5' LT.	793.69	791.72 W, 791.96 NNE (6" PE)	INLET TYPE A W/ TYPE 3 FRAME & GRATE
59	75+91	19.8' LT.	793.29	791.43 N (4" PVC), 790.40 E, 790.30 S	INLET TYPE A W/ TYPE 3 FRAME & GRATE
60	75+94	15.5' RT.	793.23	790.14 N, 790.04 S	INLET TYPE A W/ TYPE 3 FRAME & GRATE
61	76+45	16.5' LT.	793.62	790.66 W	INLET TYPE A W/ TYPE 3 FRAME & GRATE

STATION	INVERT ELEV.	STRUCTURE TYPE
73+00	794.61	
74+00	794.80	
75+00	794.93	
76+00	794.66	
77+00	794.23	

PLAN SURVEYED
ALIGNED
NOTE BOOK NO.
CHECKED
DATE

PROFILE SURVEYED
PLOTTED
NOTE BOOK NO.
CHECKED
DATE