


PLAN
 SURVEYED
 ALIGNMENT CHECKED
 NO. OF STAKES CHECKED
 NO. OF W.P. CHECKED
 NO. OF COPIES NAME

PROFILE
 SURVEYED
 GRADES CHECKED
 B.M. NOTED
 STRUCTURE NOTATIONS CHD

DATE
 BY
 DATE
 BY

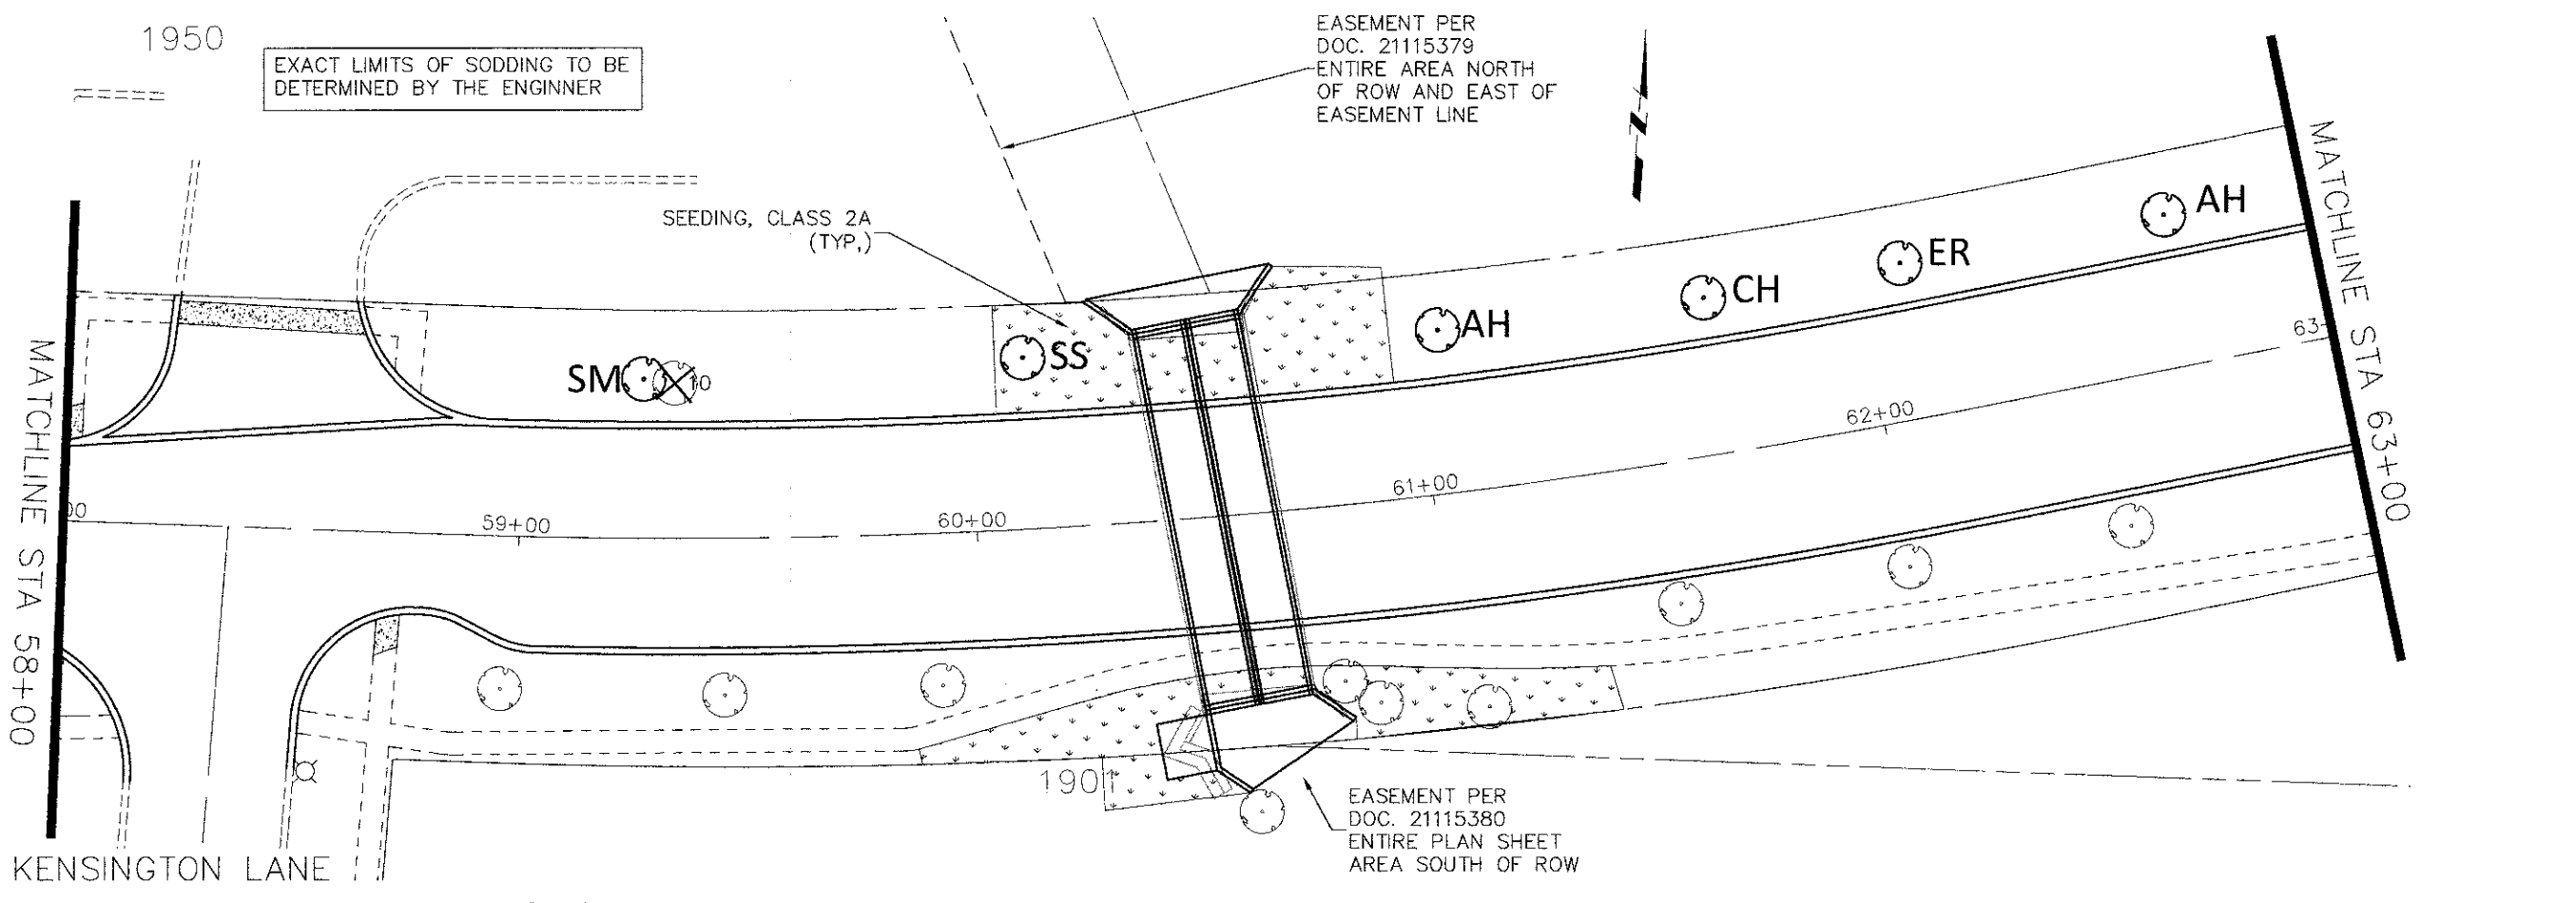

SYMBOL	SPECIES NAME	COMMON NAME	DIAMETER	HEIGHT	UNIT	QUANTITY
CH	CRETAEGUS GRUSGALLI INERMIS	THORNLESS COCKSPUR HAWTHORN	8"	EA	3	
ER	CERCIS CANADENSIS	EASTERN REDBUD	8"	EA	2	
SM	MAGNOLIA SOULANGIANA	SAUCER MAGNOLIA	8"	EA	3	
AH	OSTRYA VIRGINIANA	AMERICAN HOPHORNBEAM	2-1/2"	EA	4	
SS	AMELANCHIER CANADENSIS	SHADBLOW SERVICEBERRY	6"	EA	2	
MM	ACER MIYABEI MORTON	STATE STREET MIYABE MAPLE	2-1/2"	EA	1	
FM	ACER X FREEMANNI ARMSTRONG	ARMSTRONG FREEMAN MAPLE	2-1/2"	EA	1	
RA	TILIA AMERICANA REDMOND	REDMOND AMERICAN LINDEN	2-1/2"	EA	1	
TP	LIRIODENDRON TULIPIFERA	TULIP TREE	2-1/2"	EA	1	
JL	SYRINGA RETICULATA	JAPANESE TREE LILAC	2-1/2"	EA	1	
EH	CARPINUS BETULUS FASTIGIATA	EUROPEAN HORNBEAM - COLUMNAR	3"	EA	2	
KC	GYMNOCLADUS DIOICUS	KENTUCKY COFFEE TREE	2-1/2"	EA	1	

