



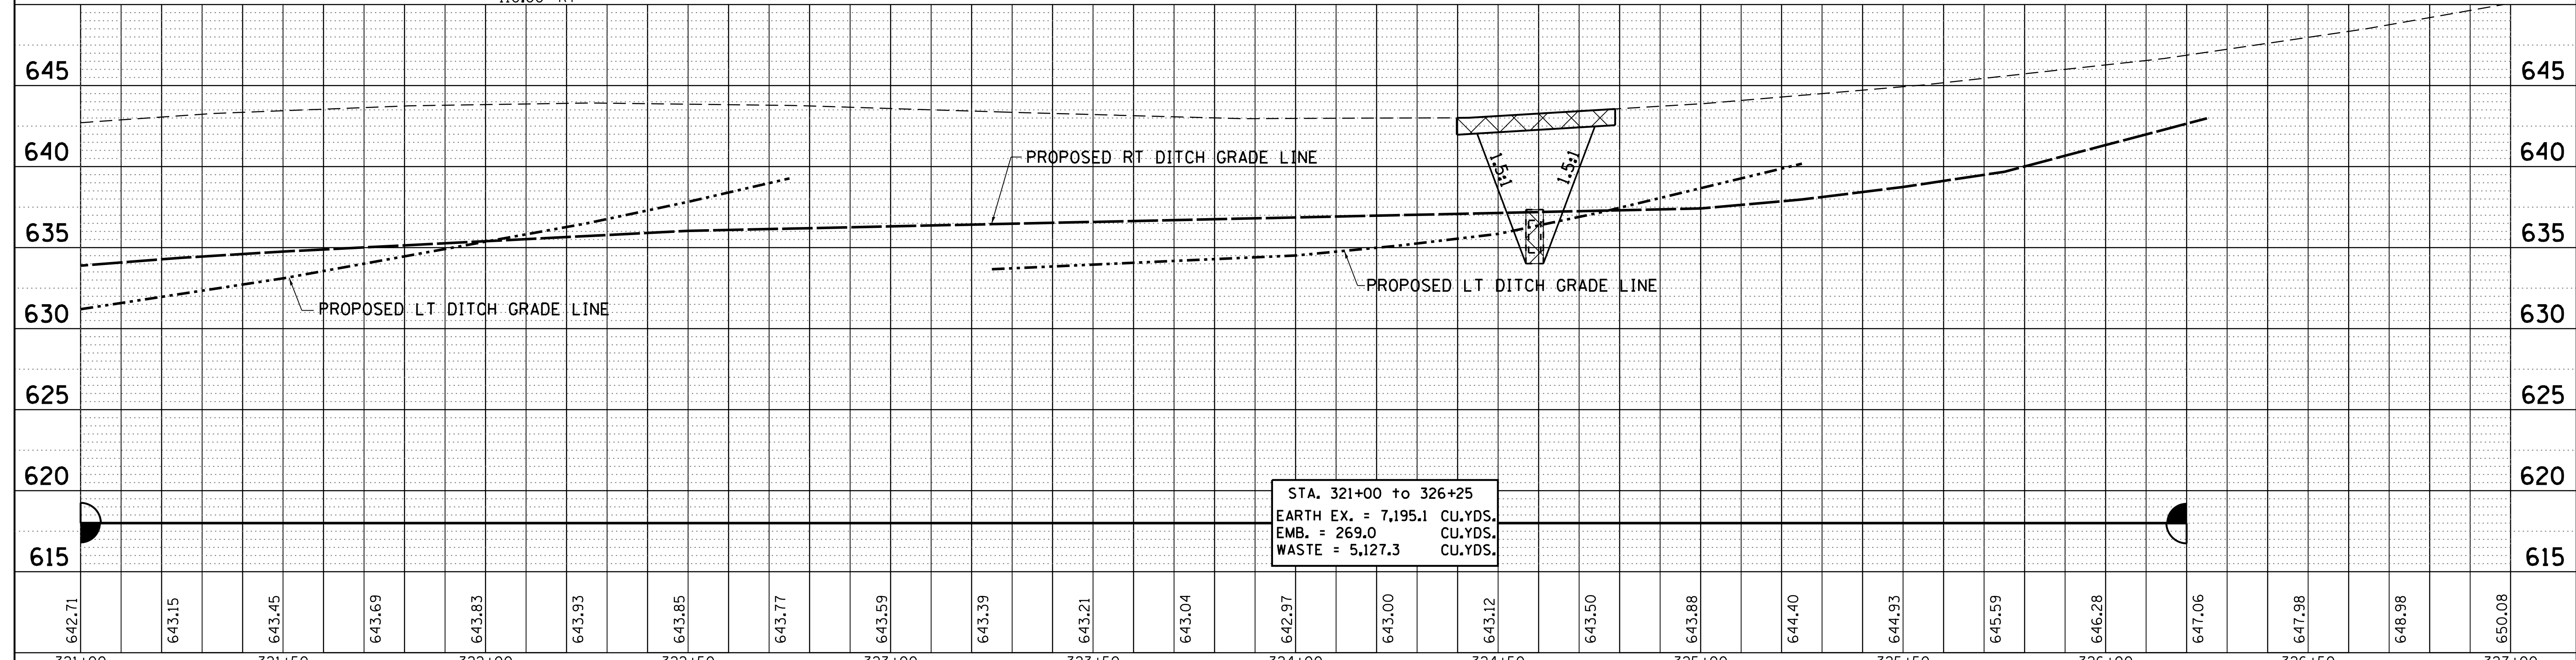

PLAN	SURVEYED	DATE
	PLOTTED	BY
	CHECKED	
	DATE	
	FILE NAME	
	NO.	

PROFILE	SURVEYED	DATE
	PLOTTED	BY
	CHECKED	
	DATE	
	FILE NAME	
	NO.	

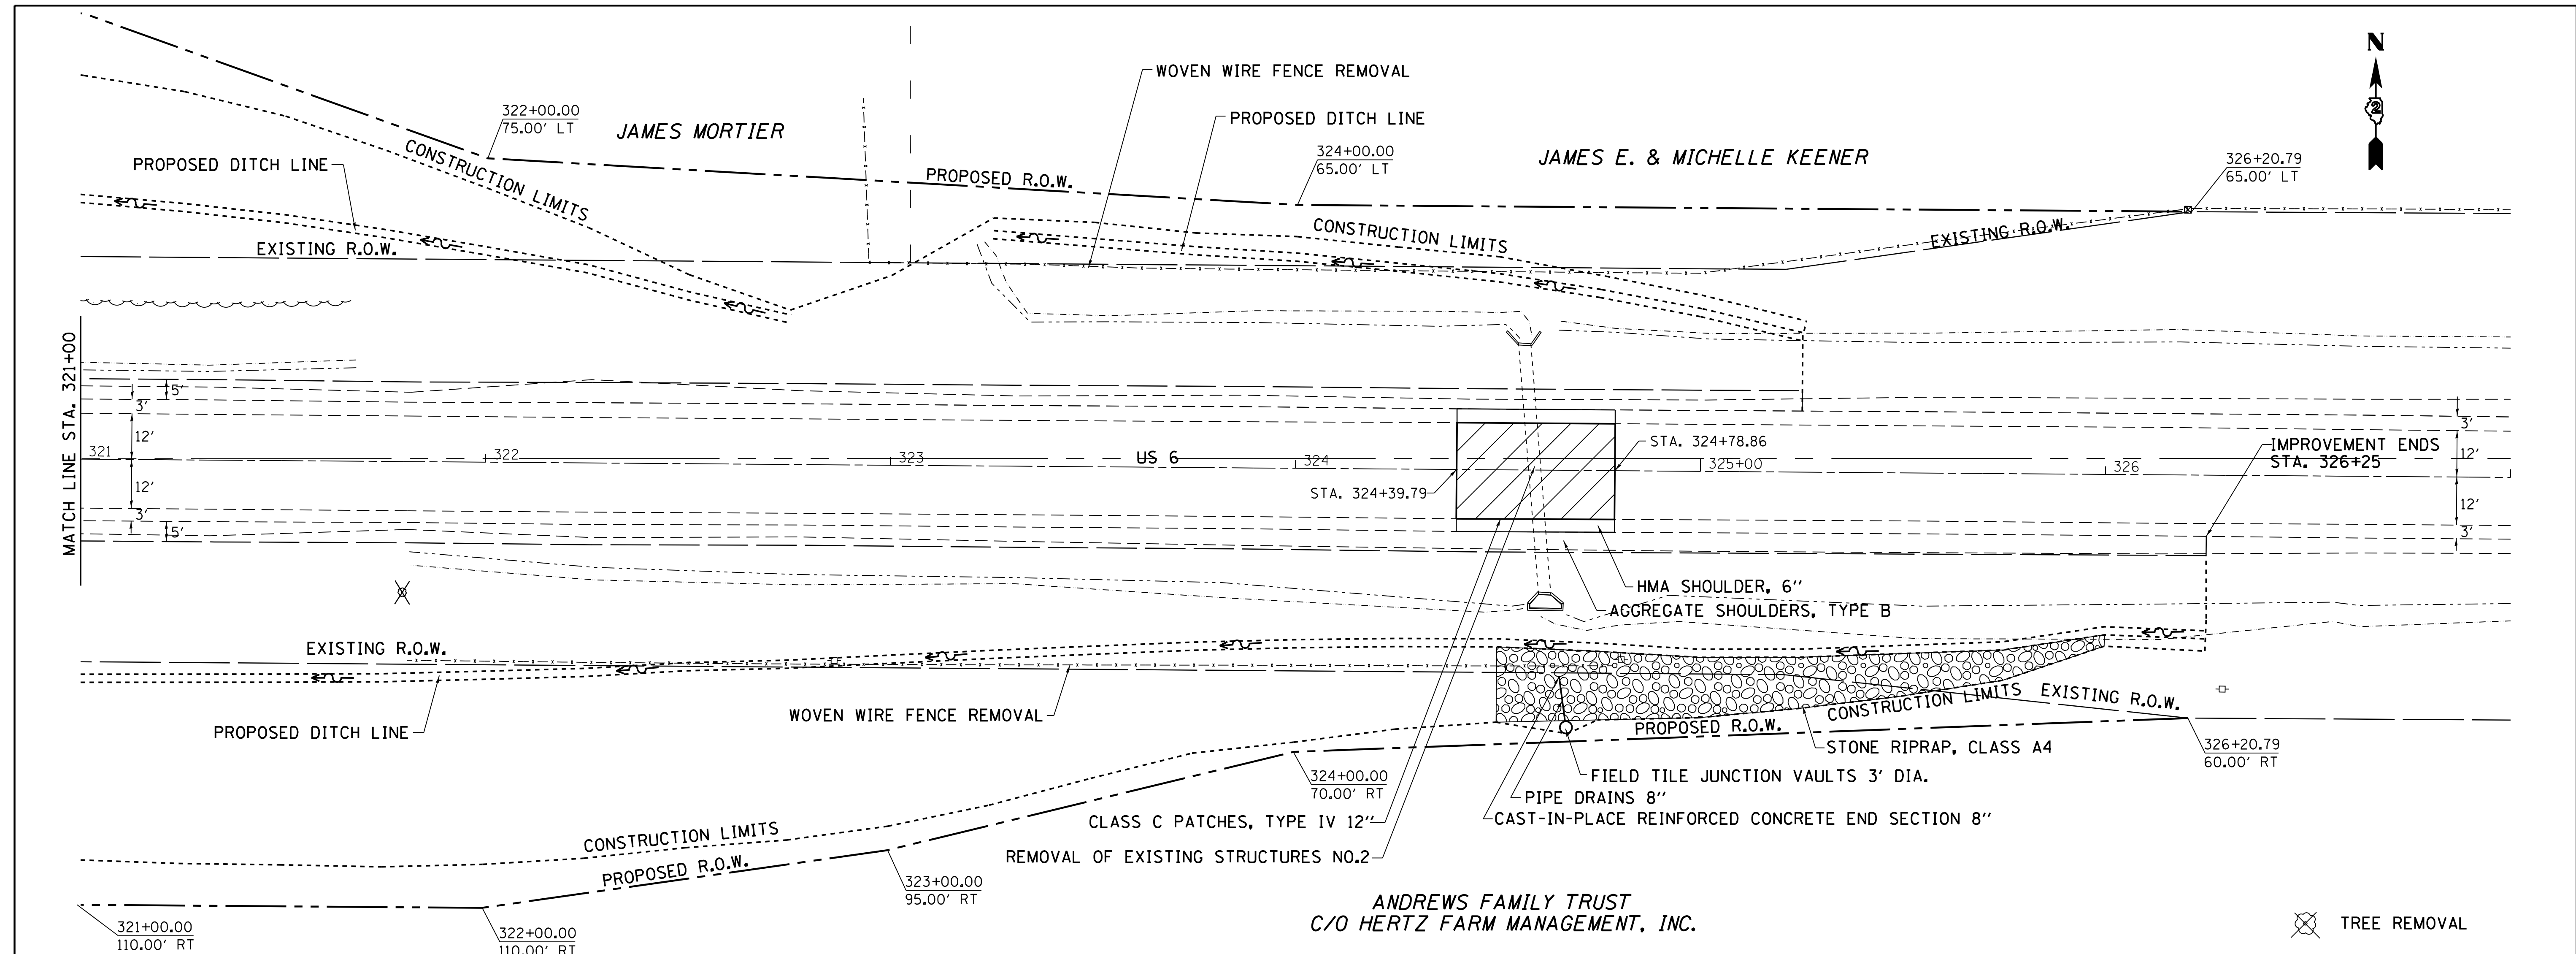

FILE NAME =	USER NAME = cushmenbw	DESIGNED -	REVISED -
c:\pwork\pwork\cushmenbw\d0169166\0208009-sht-plnprf.dgn		DRAWN -	REVISED -
	PLOT SCALE = 20.0000' / in.	CHECKED -	REVISED -
	PLOT DATE = Fri Oct 19 12:34:42 2012	DATE -	REVISED -

**STATE OF ILLINOIS
DEPARTMENT OF TRANSPORTATION**

**US 6
PLAN & PROFILE**

SCALE: SHEET NO. OF SHEETS STA. TO STA.

F.A.S. RTE.	SECTION	COUNTY	TOTAL SHEETS	SHEET NO.
226	3T & 3BR-1	HENRY	210	28
CONTRACT NO. 64F25			ILLINOIS FED. AID PROJECT	