


**CURVE 26**  
 PI STA. = 156+80.77  
 $\Delta = 10^\circ 44' 05''$  (LT)  
 D = 57' 17' 45"  
 R = 100.00'  
 T = 9.40'  
 L = 18.74'  
 E = 0.44'  
 e = -----  
 T.R. = -----  
 S.E. RUN = -----  
 P.C. STA. = 156+71.38  
 P.T. STA. = 156+90.11


**CURVE 27**  
 PI STA. = 156+99.51  
 $\Delta = 10^\circ 44' 05''$  (RT)  
 D = 57' 17' 45"  
 R = 100.00'  
 T = 9.40'  
 L = 18.74'  
 E = 0.44'  
 e = -----  
 T.R. = -----  
 S.E. RUN = -----  
 P.C. STA. = 156+90.11  
 P.T. STA. = 157+08.85

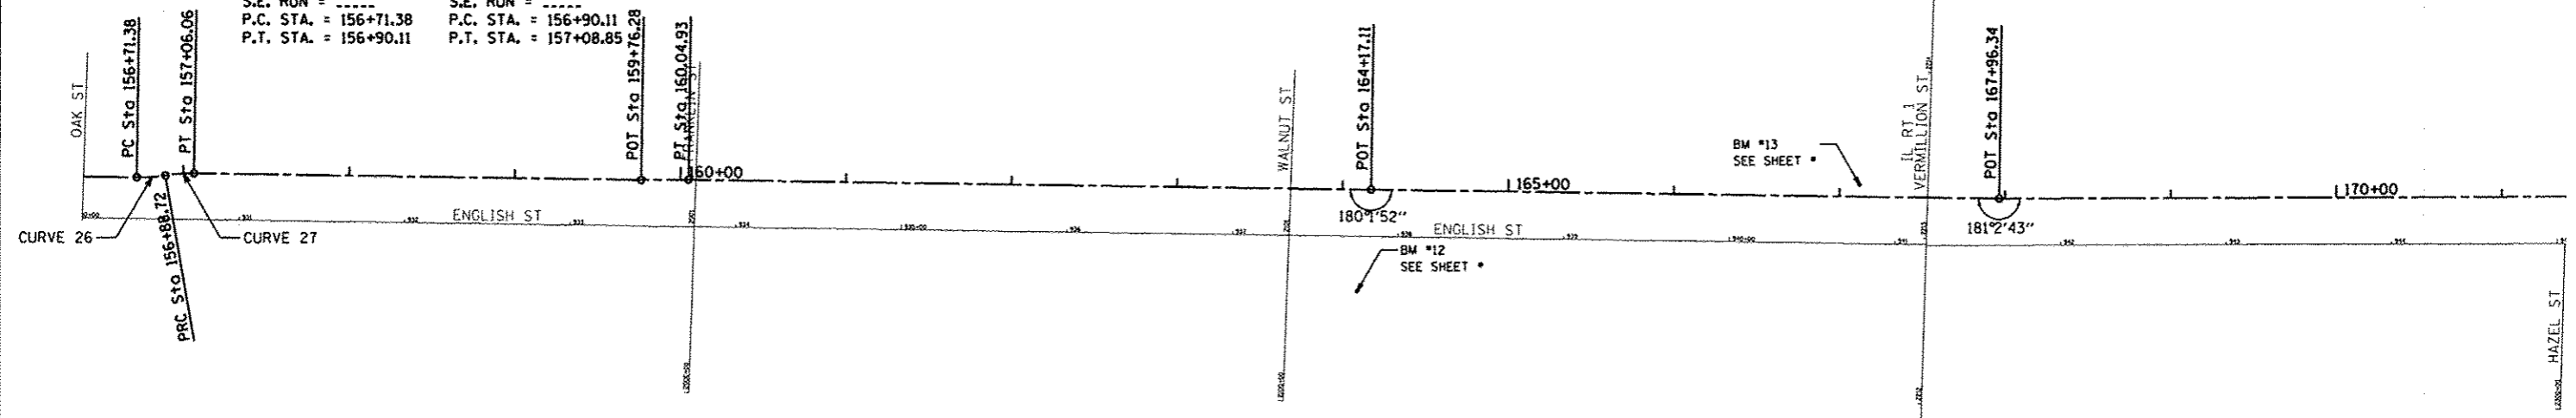


COORDINATE DATA		
CONTROL	NORTHING	EASTING
PC STA 156+71.38	1266462.304	1179748.287
PRC STA 156+88.72	1266464.296	1179765.494
PT STA 157+06.06	1266466.286	1179782.699
POT STA 159+79.28	1266476.974	1180052.810
POT STA 160+04.93	1266475.289	1180081.430
POT STA 164+17.11	1266487.015	1180493.398
POT STA 167+96.34	1266498.011	1180872.464



**CURVE 28**  
 PI STA. = 173+61.81  
 $\Delta = 89^\circ 30' 37''$  (LT)  
 D = 381' 58' 19"  
 R = 15.00'  
 T = 14.87'  
 L = 23.43'  
 E = 6.12'  
 e = -----  
 T.R. = -----  
 S.E. RUN = -----  
 P.C. STA. = 173+46.94  
 P.T. STA. = 173+70.38

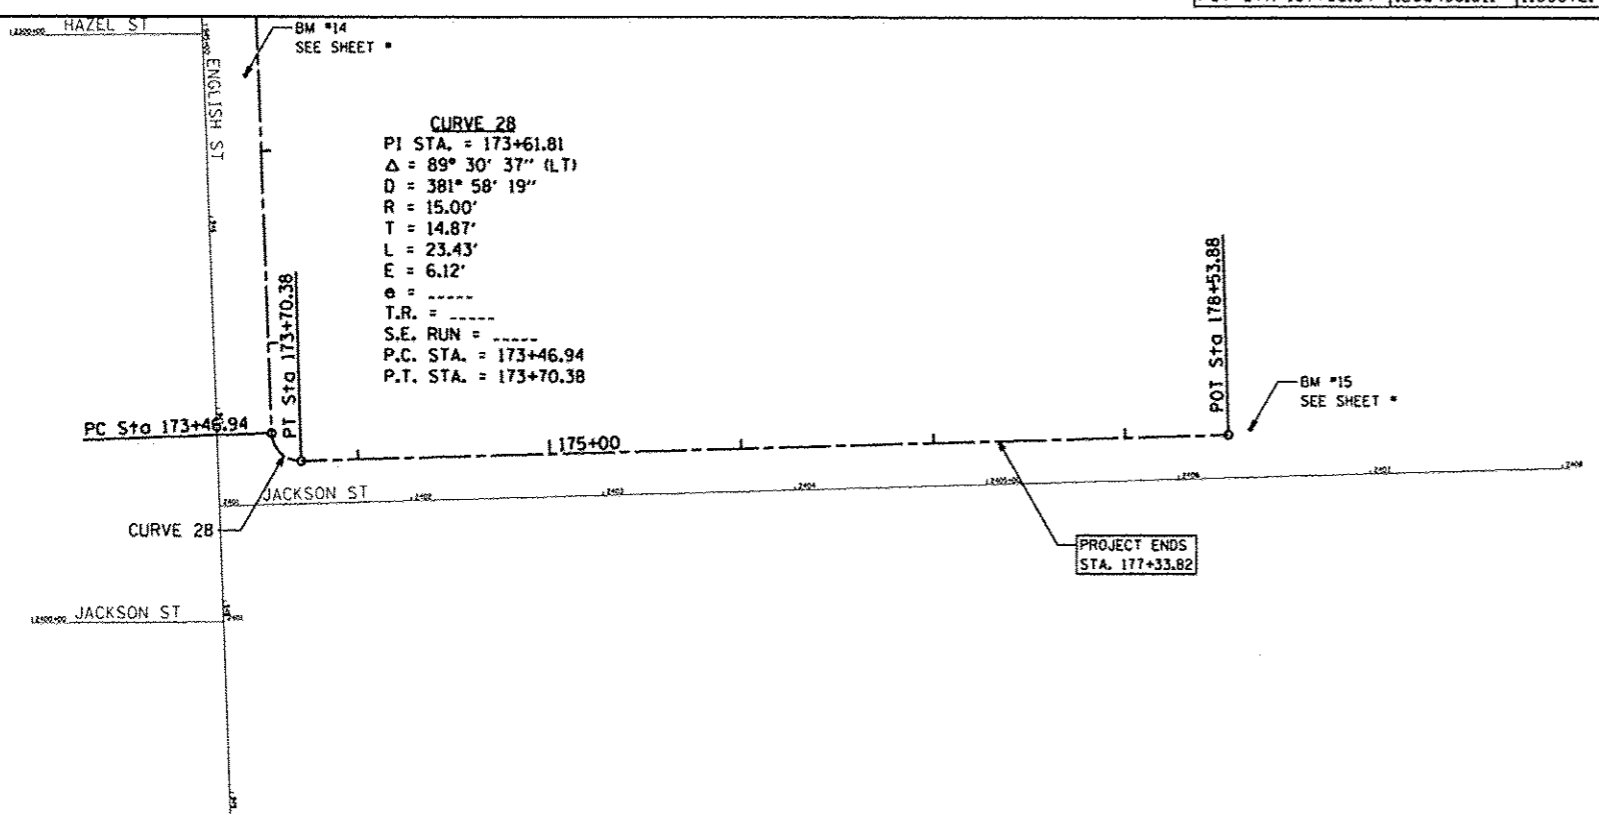

COORDINATE DATA		
CONTROL	NORTHING	EASTING
PC STA 173+46.94	1266524.013	1181422.455
PT STA 173+70.37	1266539.577	1181436.735
POT STA 178+53.88	1267022.723	1181418.022

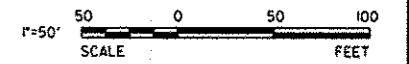

DRAWN DATE: 10/30/2012  
 DRAWN BY: JER  
 CHECKED BY: JER  
 PROJECT NO: 07-163-074-01  
 DATE: 10-31-2012

**ESI CONSULTANTS, LTD**  
 753 WINDSOR ROAD  
 CHARLESTON, IL 61820  
 (717) 348-1850  
 WWW.ESI-CONSULTANTS.COM  
 ILLINOIS DEPARTMENT OF PROFESSIONAL REGULATION REGISTRATION #184-003885

**CITY OF DANVILLE**  
 1165 E. VOORHEES STREET  
 SUITE A  
 DANVILLE, IL 61832

NO.	DATE	DESCRIPTION OF REVISIONS	NO.	DATE	DESCRIPTION OF REVISIONS

SECTION NO. 06-00224-00-BT  
 ENGR: ADG  
 ESI PROJECT NO: 07-163-074-01  
 DRAWN BY: ADG  
 DATE: 10-31-2012  
 CHECKED BY: JER  
 QCQA: DLCPAT

**LINCOLN PARK HISTORIC DIST SHARED USE PATH**  
 CITY OF DANVILLE, VERMILION COUNTY

**ALIGNMENT**  
 STA 156+50 TO STA 177+33.82  
 SHEET 3 OF 3

**12**  
 OF 40