


FINISH	DATE
SURVEYED	
NOTED	
AREAS	
CHECKED	

ORIGINAL	DATE
SURVEYED	
NOTED	
AREAS	
CHECKED	

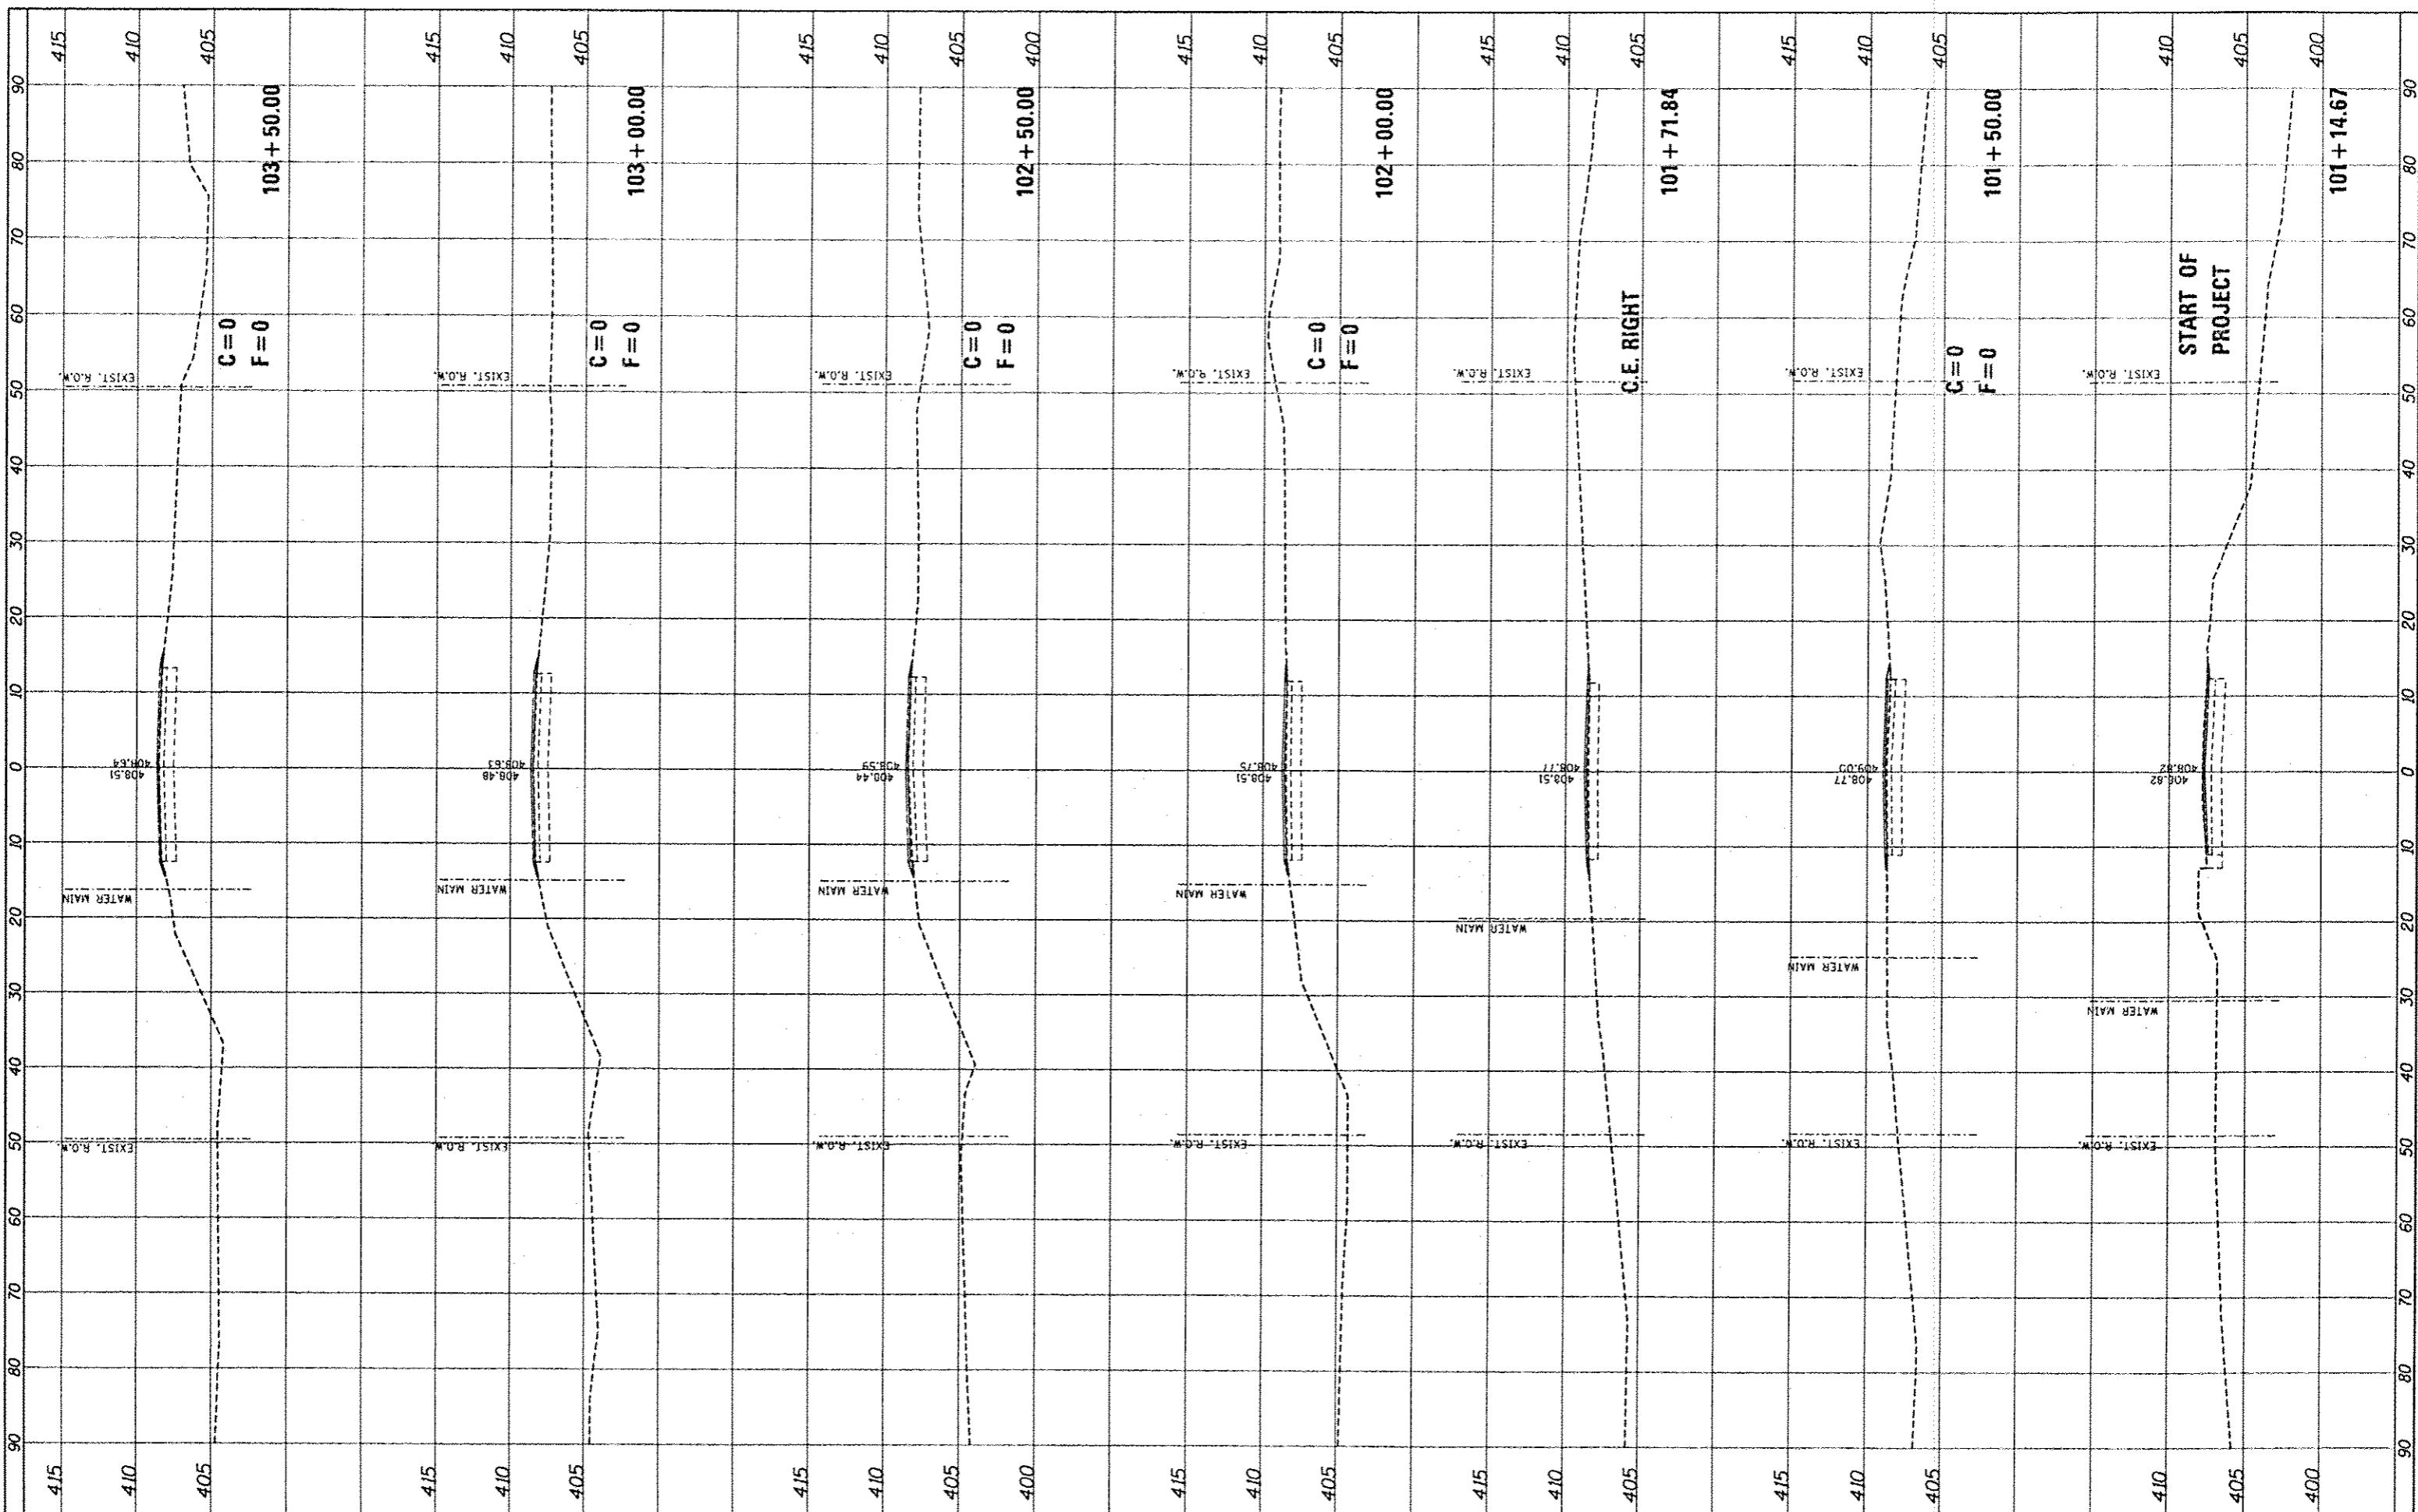

FILE NAME : xplot\_olmad.dgn

USER NAME : jmesh  
 DESIGNED - SAS  
 DRAWN - JJB  
 CHECKED - BFK  
 DATE - 10/24/12

REVISED -  
 REVISED -  
 REVISED -  
 REVISED -

**CITY OF MADISON  
 OLD MADISON ROAD PHASE 2**

**CROSS SECTIONS**  
 SCALE: 1"=10'  
 SHEET NO. 1 OF 17 SHEETS  
 STA. 101+00.00 TO STA. 103+50.00

F.A. RATE.	SECTION	COUNTY	TOTAL SHEETS	SHEET NO.
	11-00054-01-WR	MADISON	46	30
CONTRACT NO. 97513				
ILLINOIS FED. AID PROJECT				