


DATE	
BY	
APPROVED	
FINAL SURVEY	
NOTE BOOK	
AREAS CHECKED	

DATE	
BY	
APPROVED	
ORIGINAL SURVEY	
NOTE BOOK	
AREAS CHECKED	

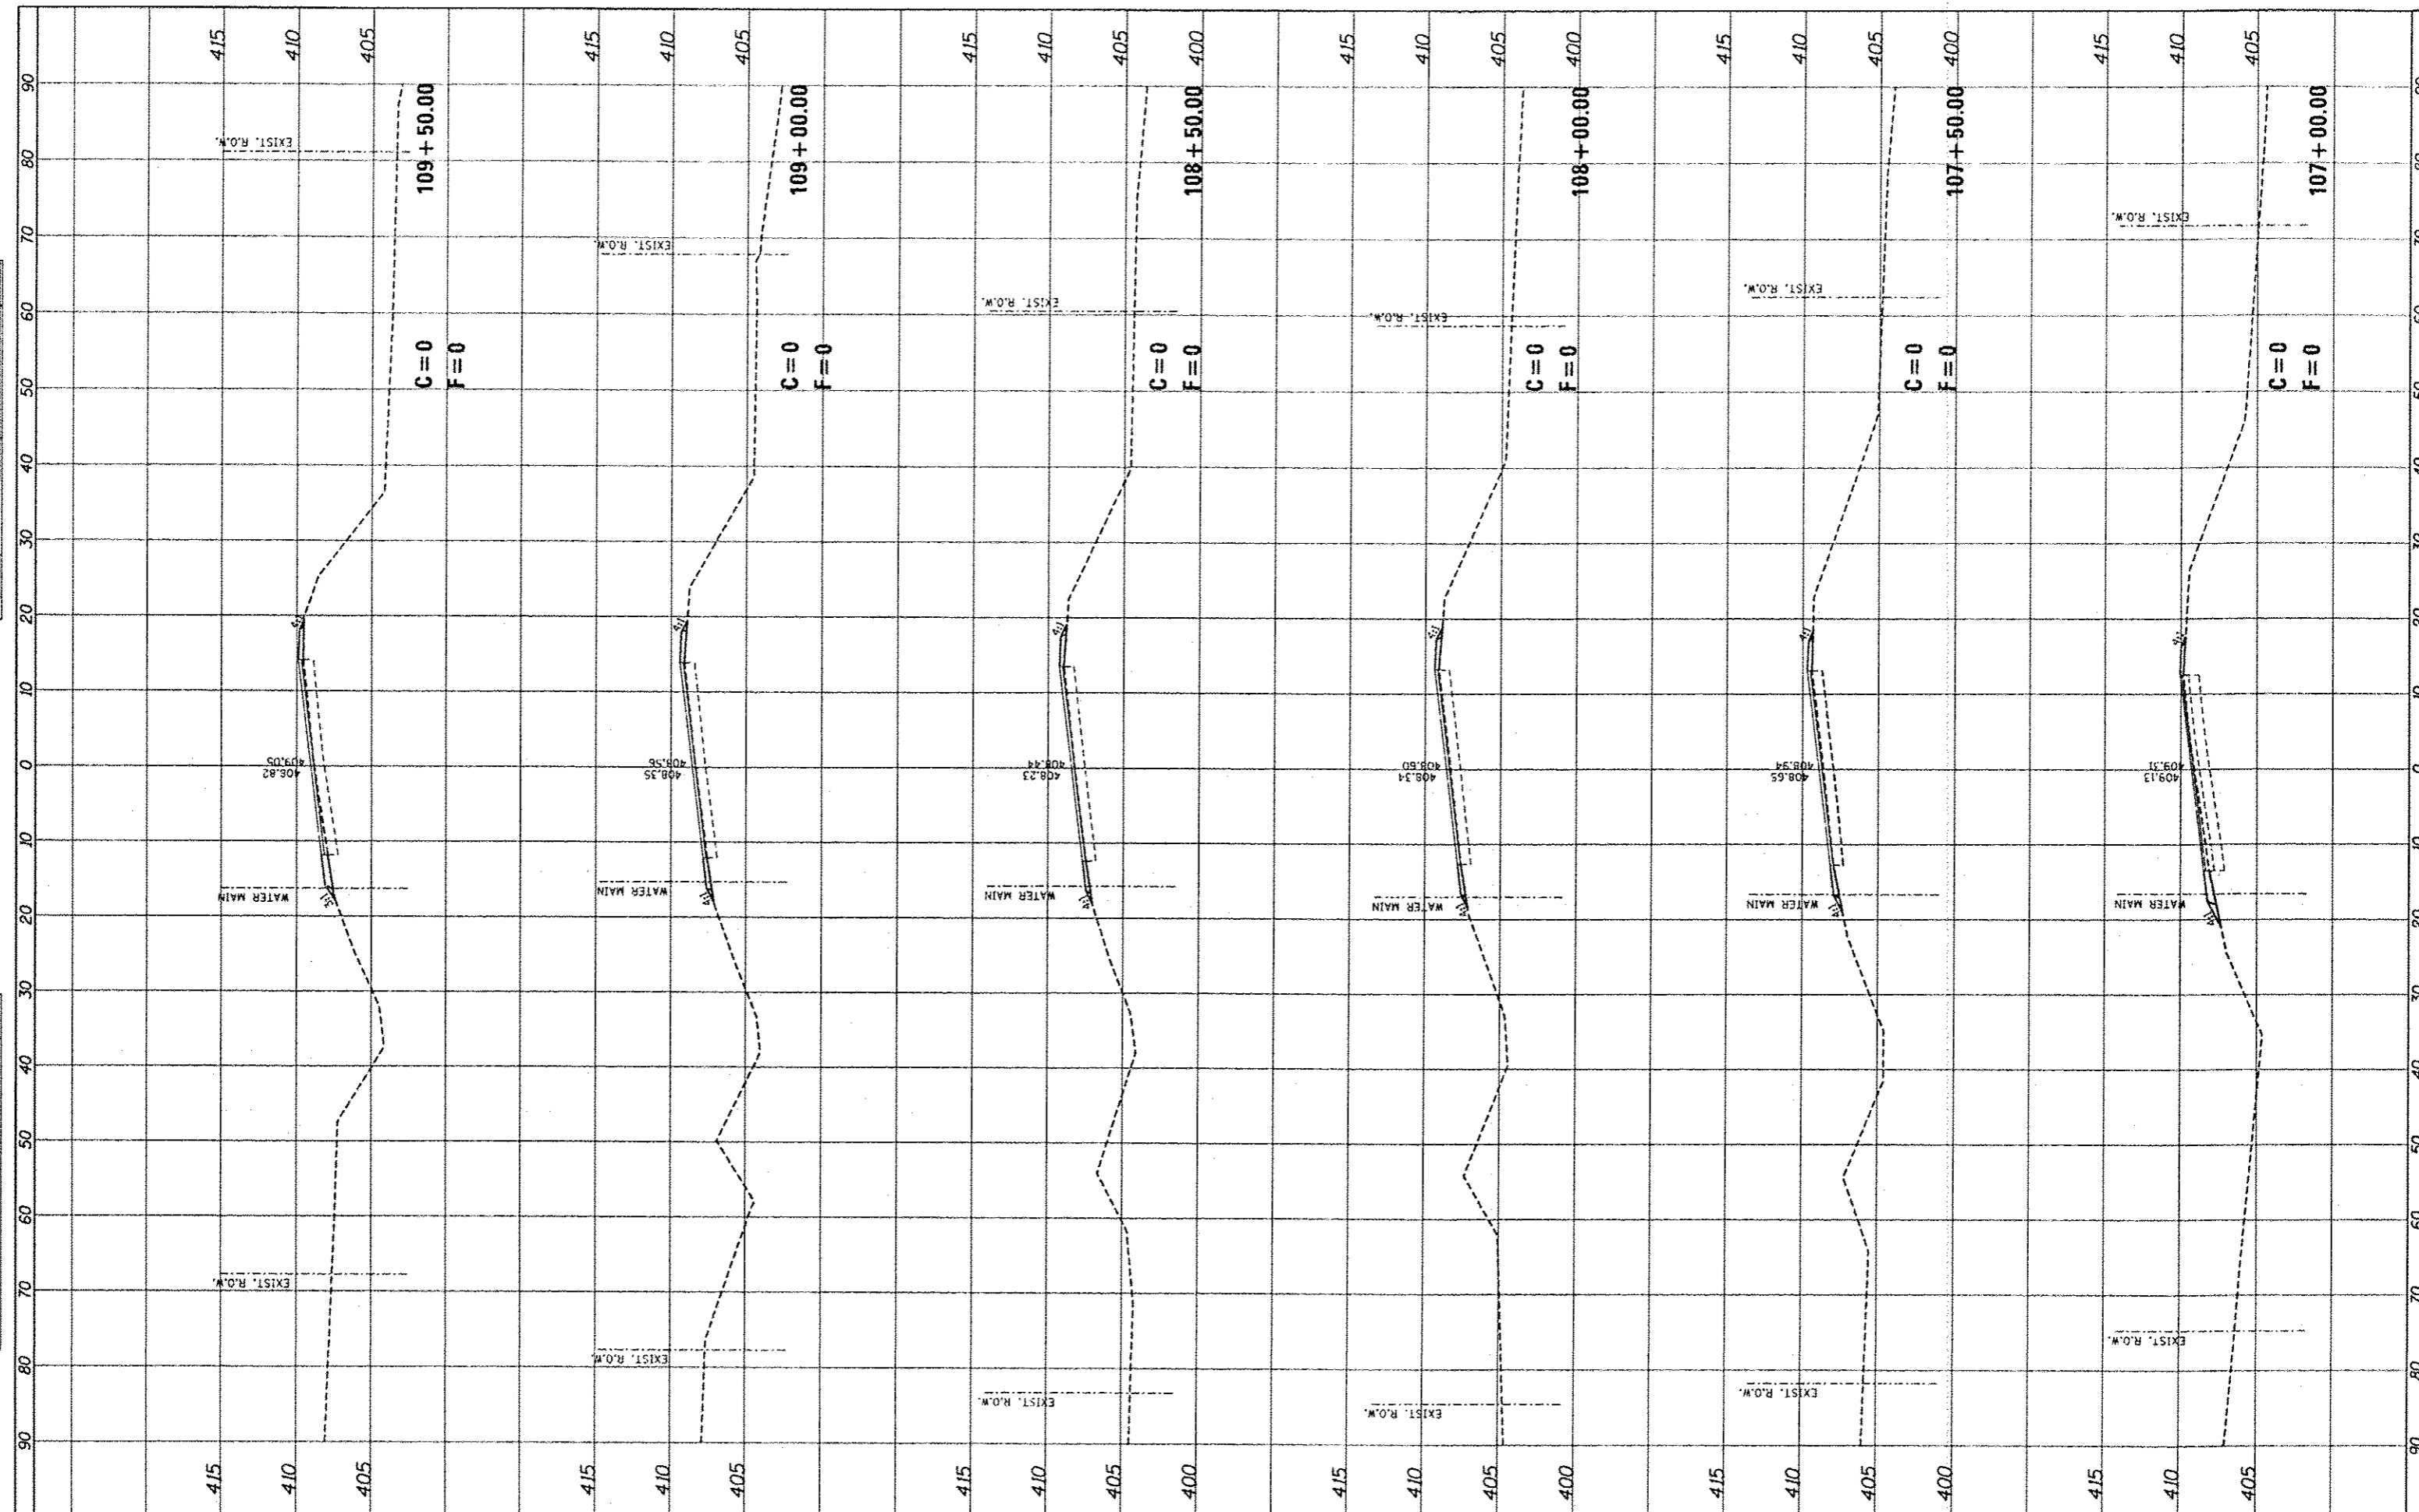

FILE NAME : xplot_olmad.dgn

USER NAME : rjonesh
 DESIGNED - SAS
 DRAWN - JJB
 CHECKED - BFK
 DATE - 10/24/12

REVISIONS
 REVISION -
 REVISION -
 REVISION -
 REVISION -

CITY OF MADISON
 OLD MADISON ROAD PHASE 2

CROSS SECTIONS

SCALE: 1"=10'
 SHEET NO. 3 OF 17 SHEETS
 STA. 107+00.00 TO STA. 109+50.00

F.A. RTE.	SECTION	COUNTY	TOTAL SHEETS	SHEET NO.
	11-00054-01-WR	MADISON	46	32
CONTRACT NO. 97513			ILLINOIS FED. AID PROJECT	