


FINN	DATE
SURVEYED	
PROJ. NO.	
NOTE BOOK	
NO.	
AREAS CHECKED	

BY	DATE

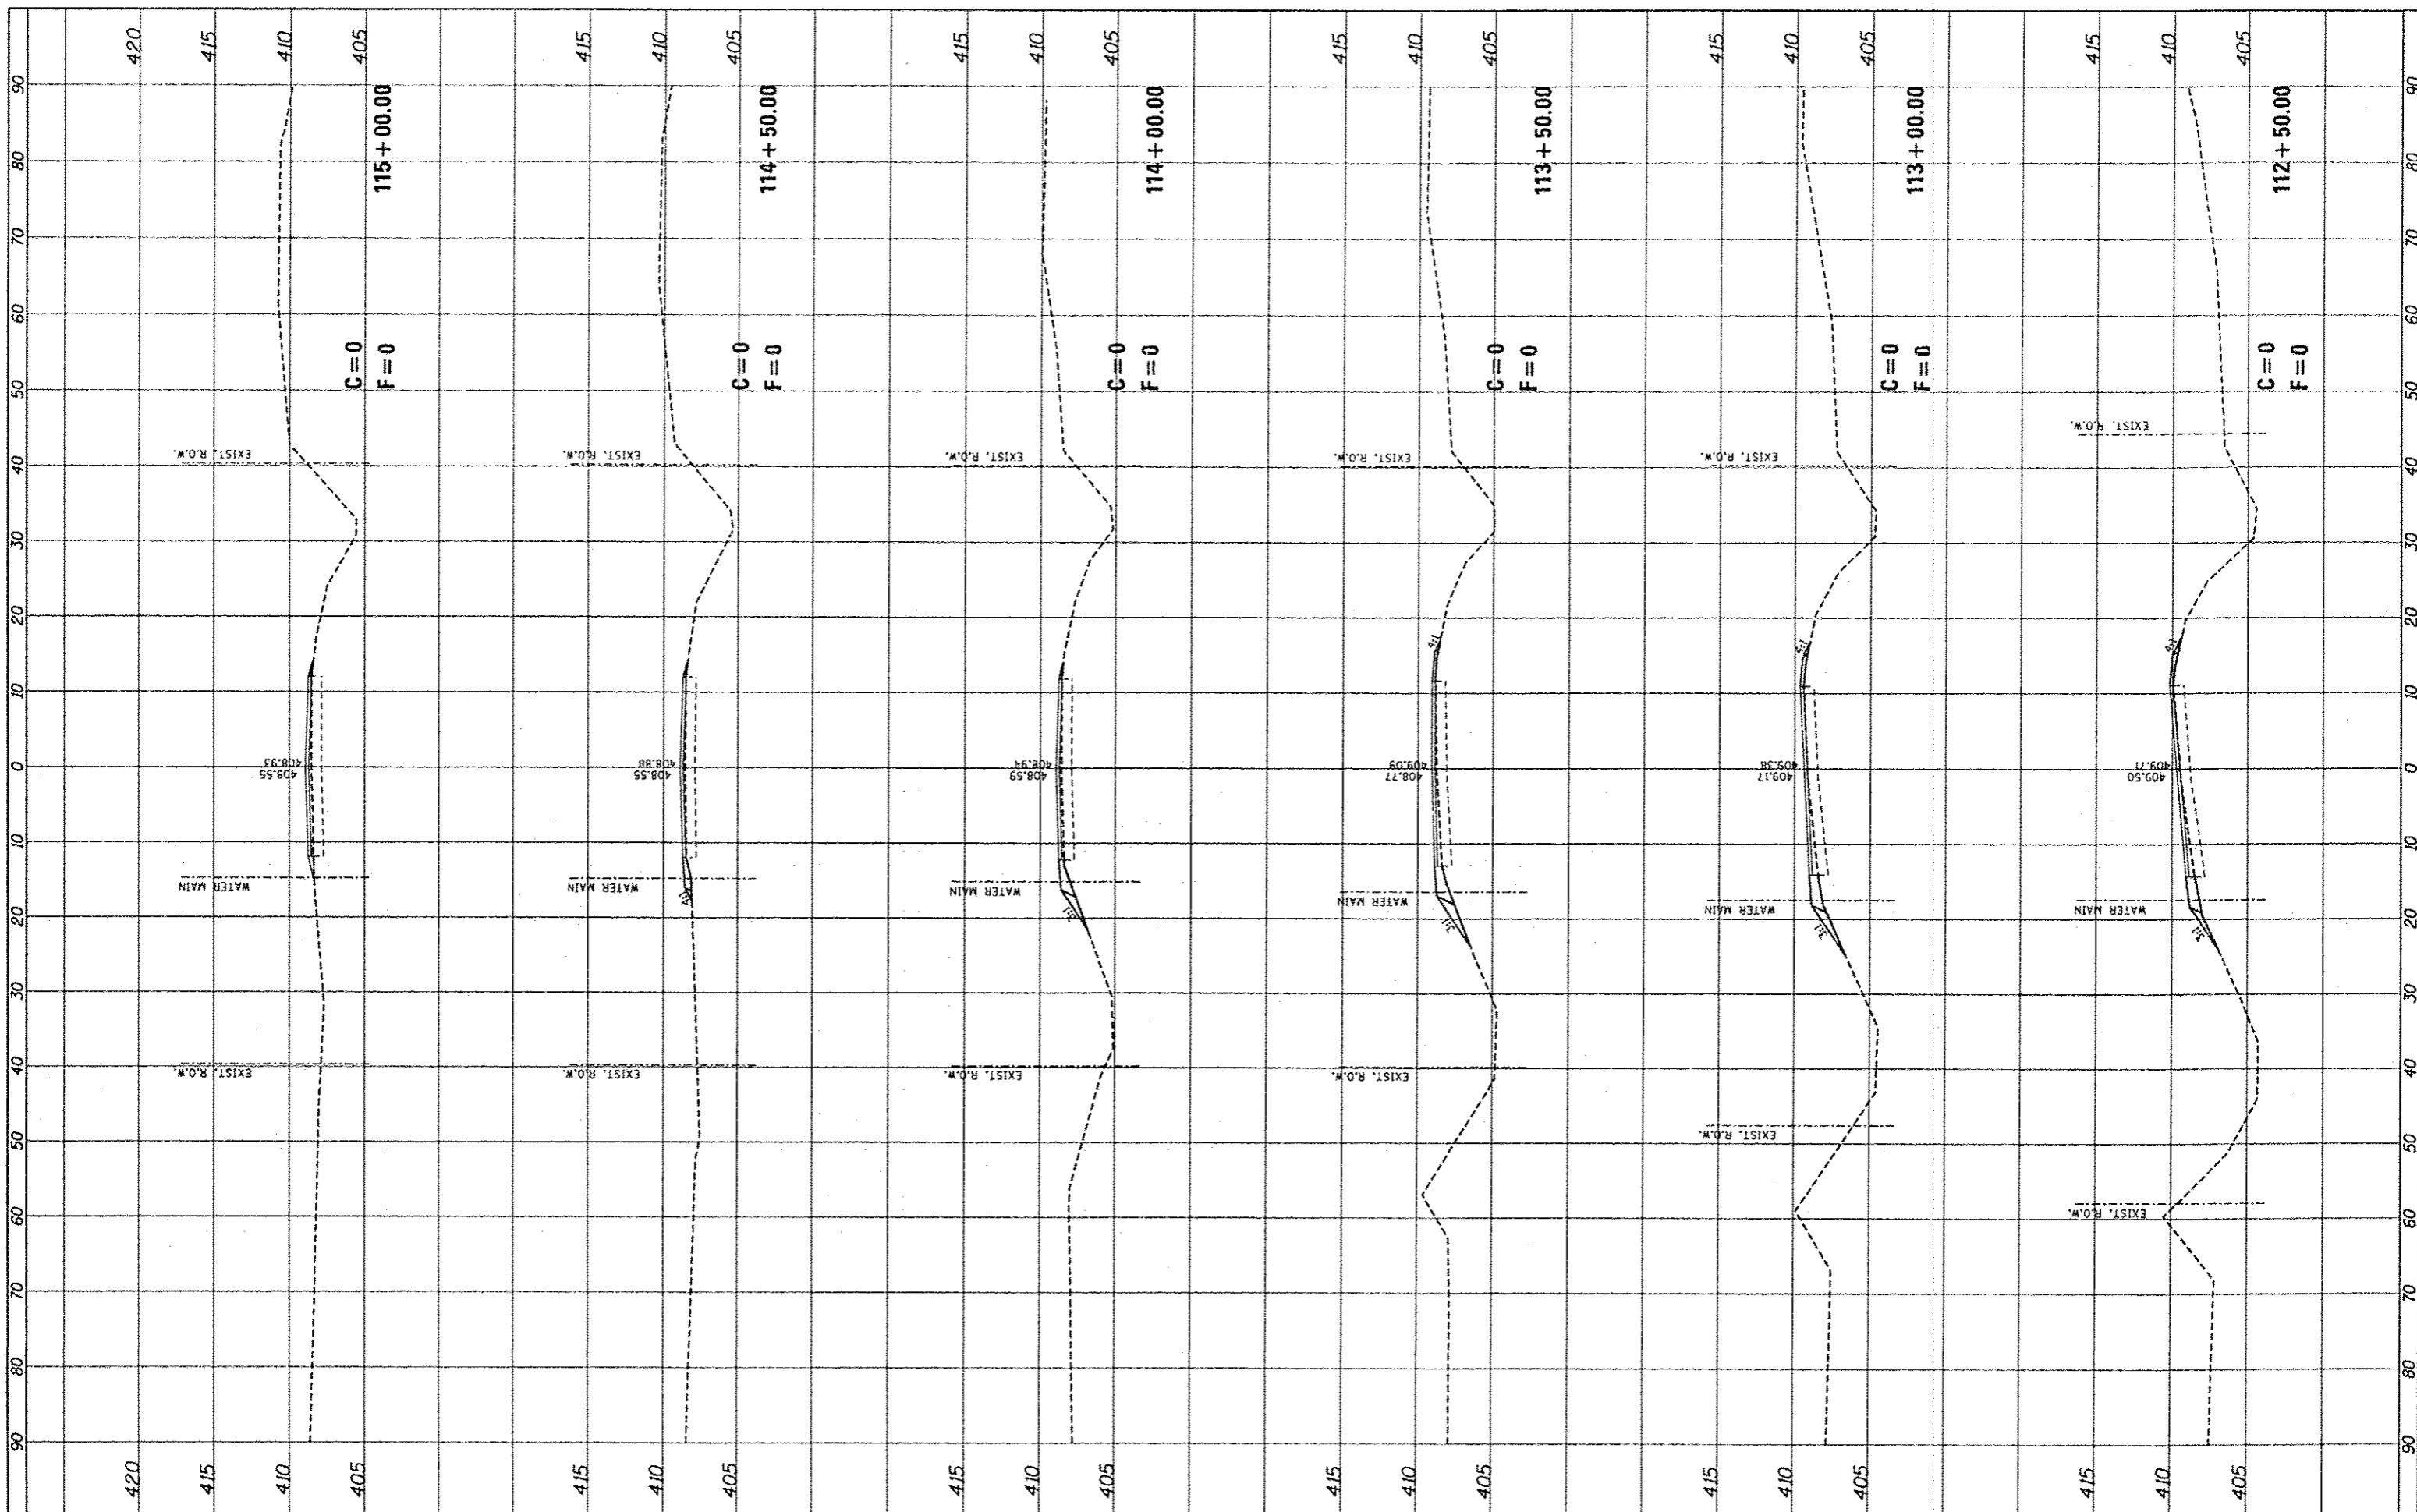

FILE NAME	xplot_aldmad.dgn
-----------	------------------

USER NAME	ramosh
DESIGNED	SAS
DRAWN	JJB
CHECKED	BFK
DATE	10/24/12

REVISED	-
REVISED	-
REVISED	-
REVISED	-

**CITY OF MADISON
OLD MADISON ROAD PHASE 2**

CROSS SECTIONS		
SCALE:	1"=10'	
SHEET NO.	5 OF 17 SHEETS	
STA.	112+50.00 TO STA. 115+00.00	

F.A. RTE.	SECTION	COUNTY	TOTAL SHEETS	SHEET NO.
	11-00054-01-WR	MADISON	46	34
			CONTRACT NO. 97513	
ILLINOIS FED. AID PROJECT				