


FINAL	DATE
SURVEY	
NOTED	
TEMPLATE	
AREAS	
CHECKED	

ORIGINAL	DATE
SURVEY	
NOTED	
TEMPLATE	
AREAS	
CHECKED	

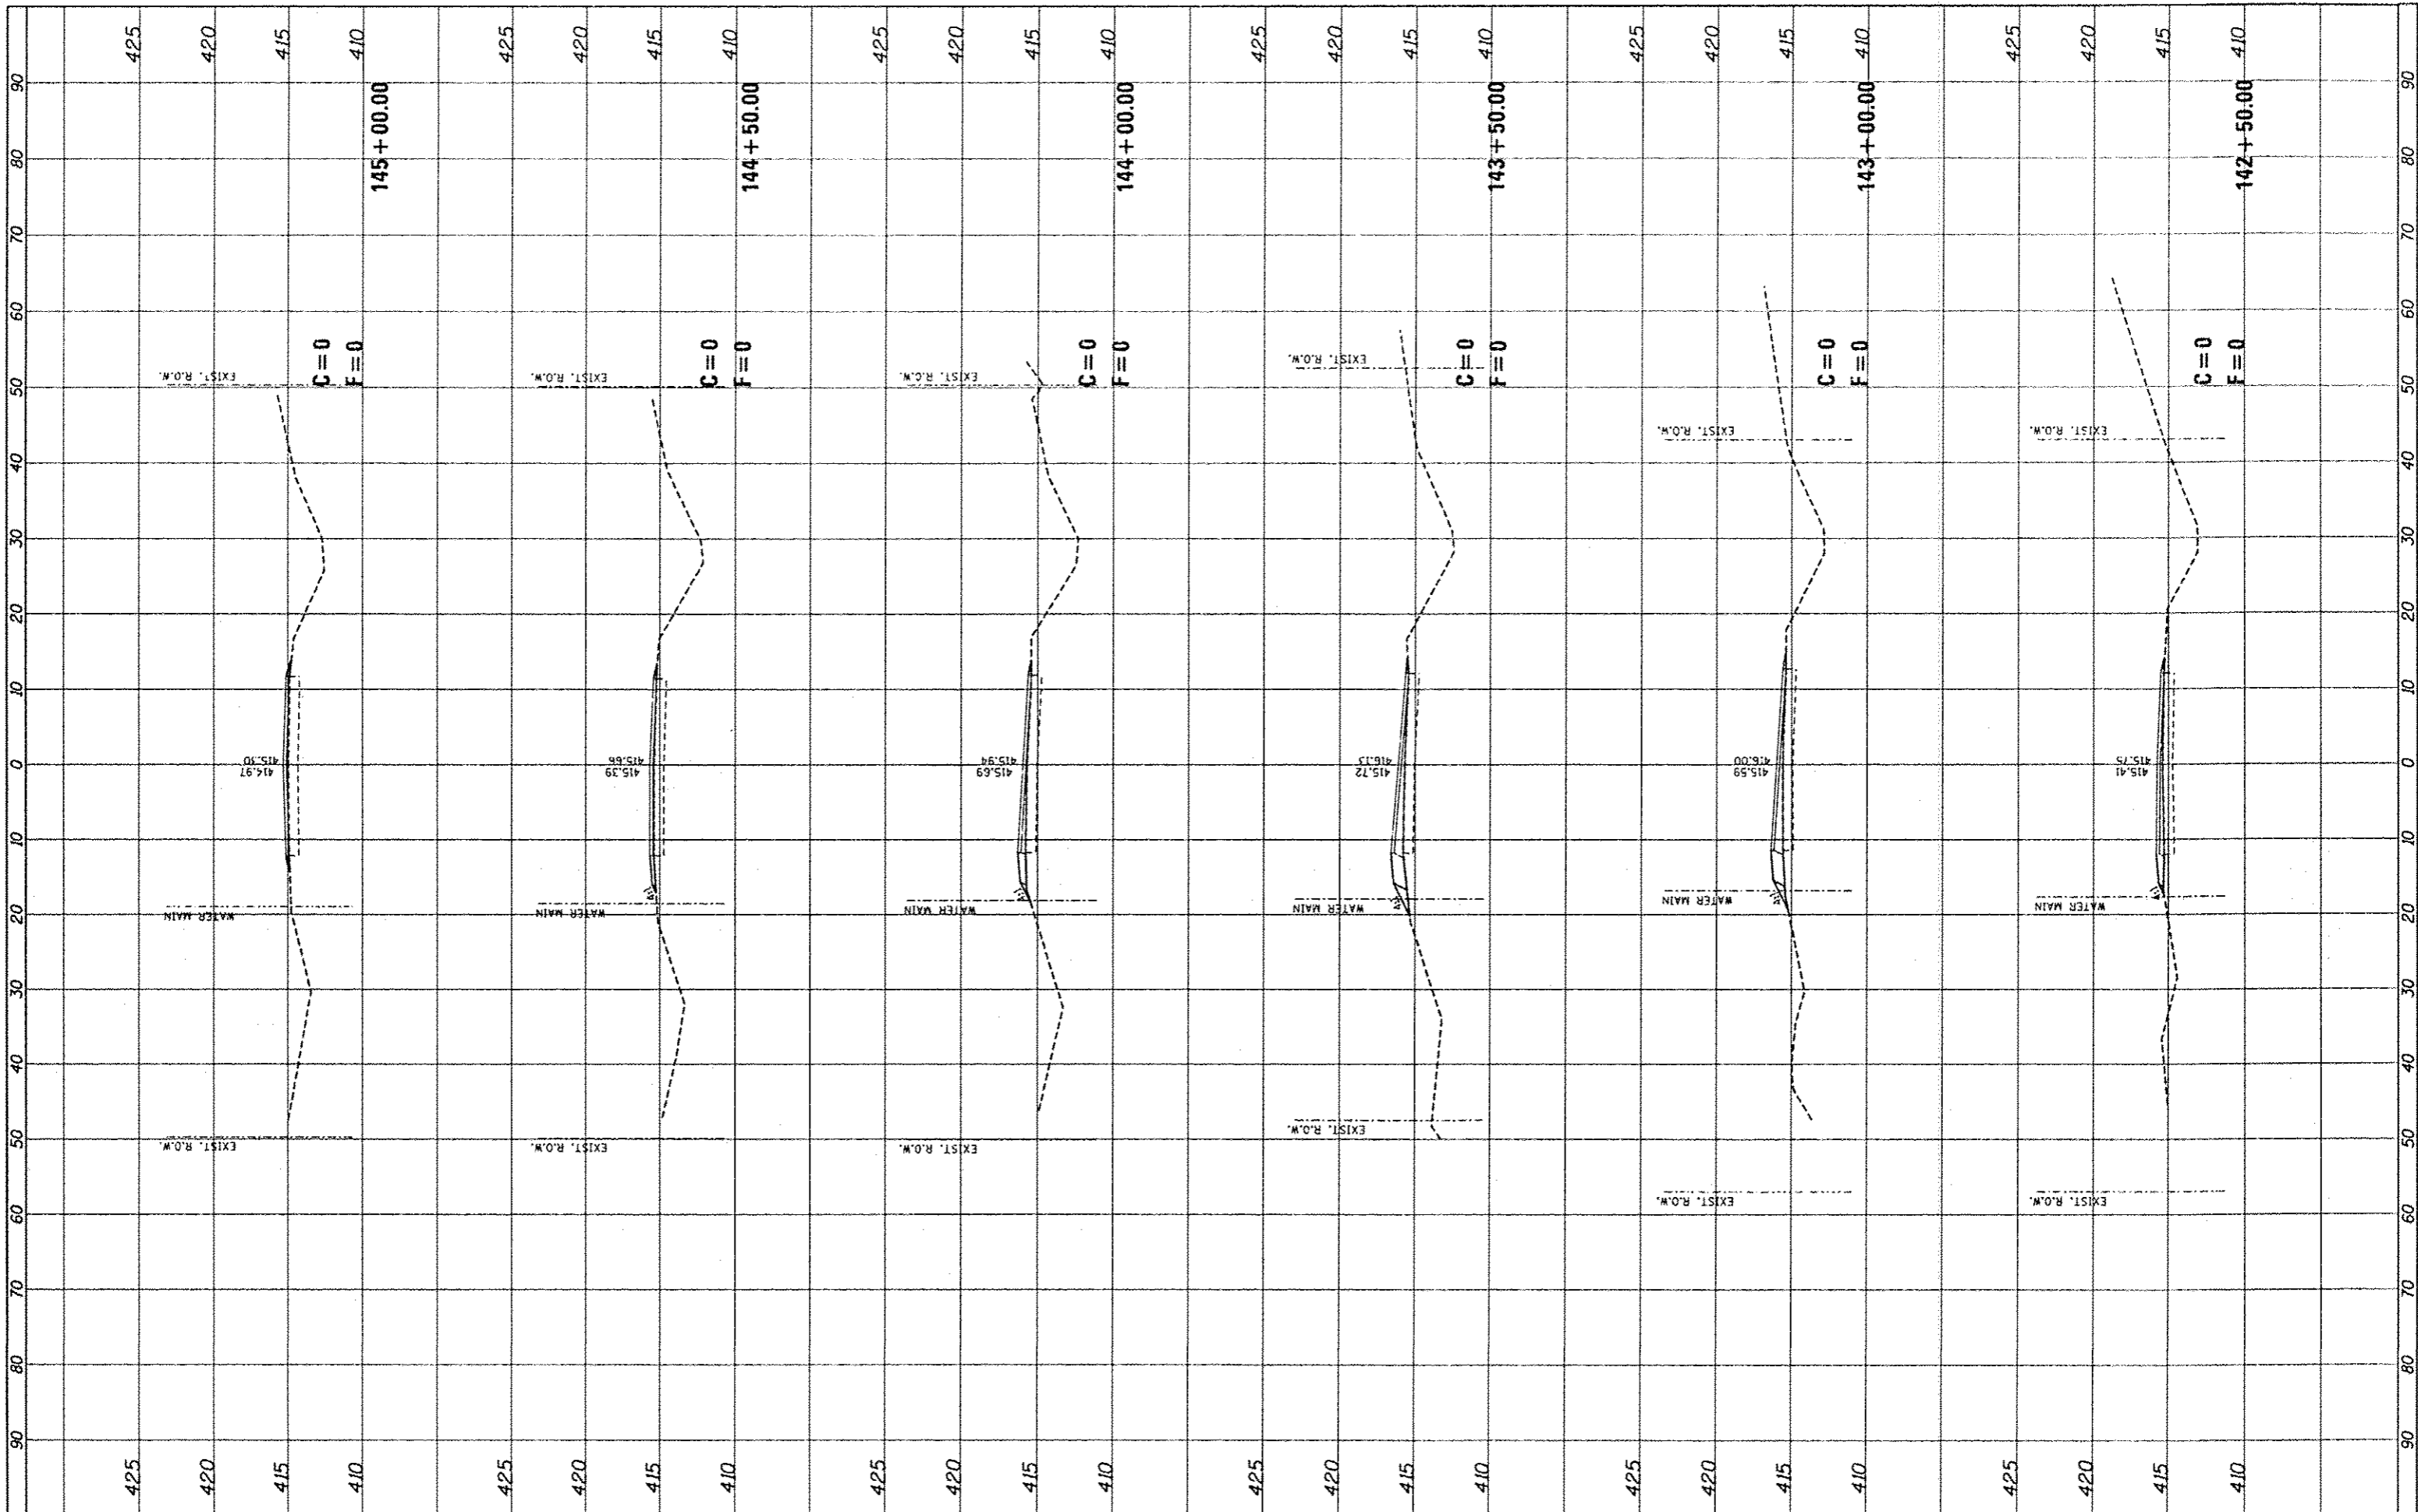

FILE NAME *
*plot_oldmod.dgn

USER NAME *romesh
DESIGNED - SAS
DRAWN - JJB
CHECKED - BFK
DATE - 10/24/12

REVISED -
REVISED -
REVISED -
REVISED -

**CITY OF MADISON
OLD MADISON ROAD PHASE 2**

CROSS SECTIONS
SCALE: 1"=10'
SHEET NO. 16 OF 17 SHEETS
STA. 142+50.00 TO STA. 145+00.00

F.A. RTE.	SECTION	COUNTY	TOTAL SHEETS	SHEET NO.
	11-00054-01-WR	MADISON	46	45
			CONTRACT NO. 97513	
ILLINOIS FED. AID PROJECT				