


| | |
|-----------|------|
| FINAL | DATE |
| SURVEY | BY |
| NOTED | |
| NOTE BOOK | |
| NO. | |

| | |
|-----------|------|
| ORIGINAL | DATE |
| SURVEY | BY |
| NOTED | |
| NOTE BOOK | |
| NO. | |

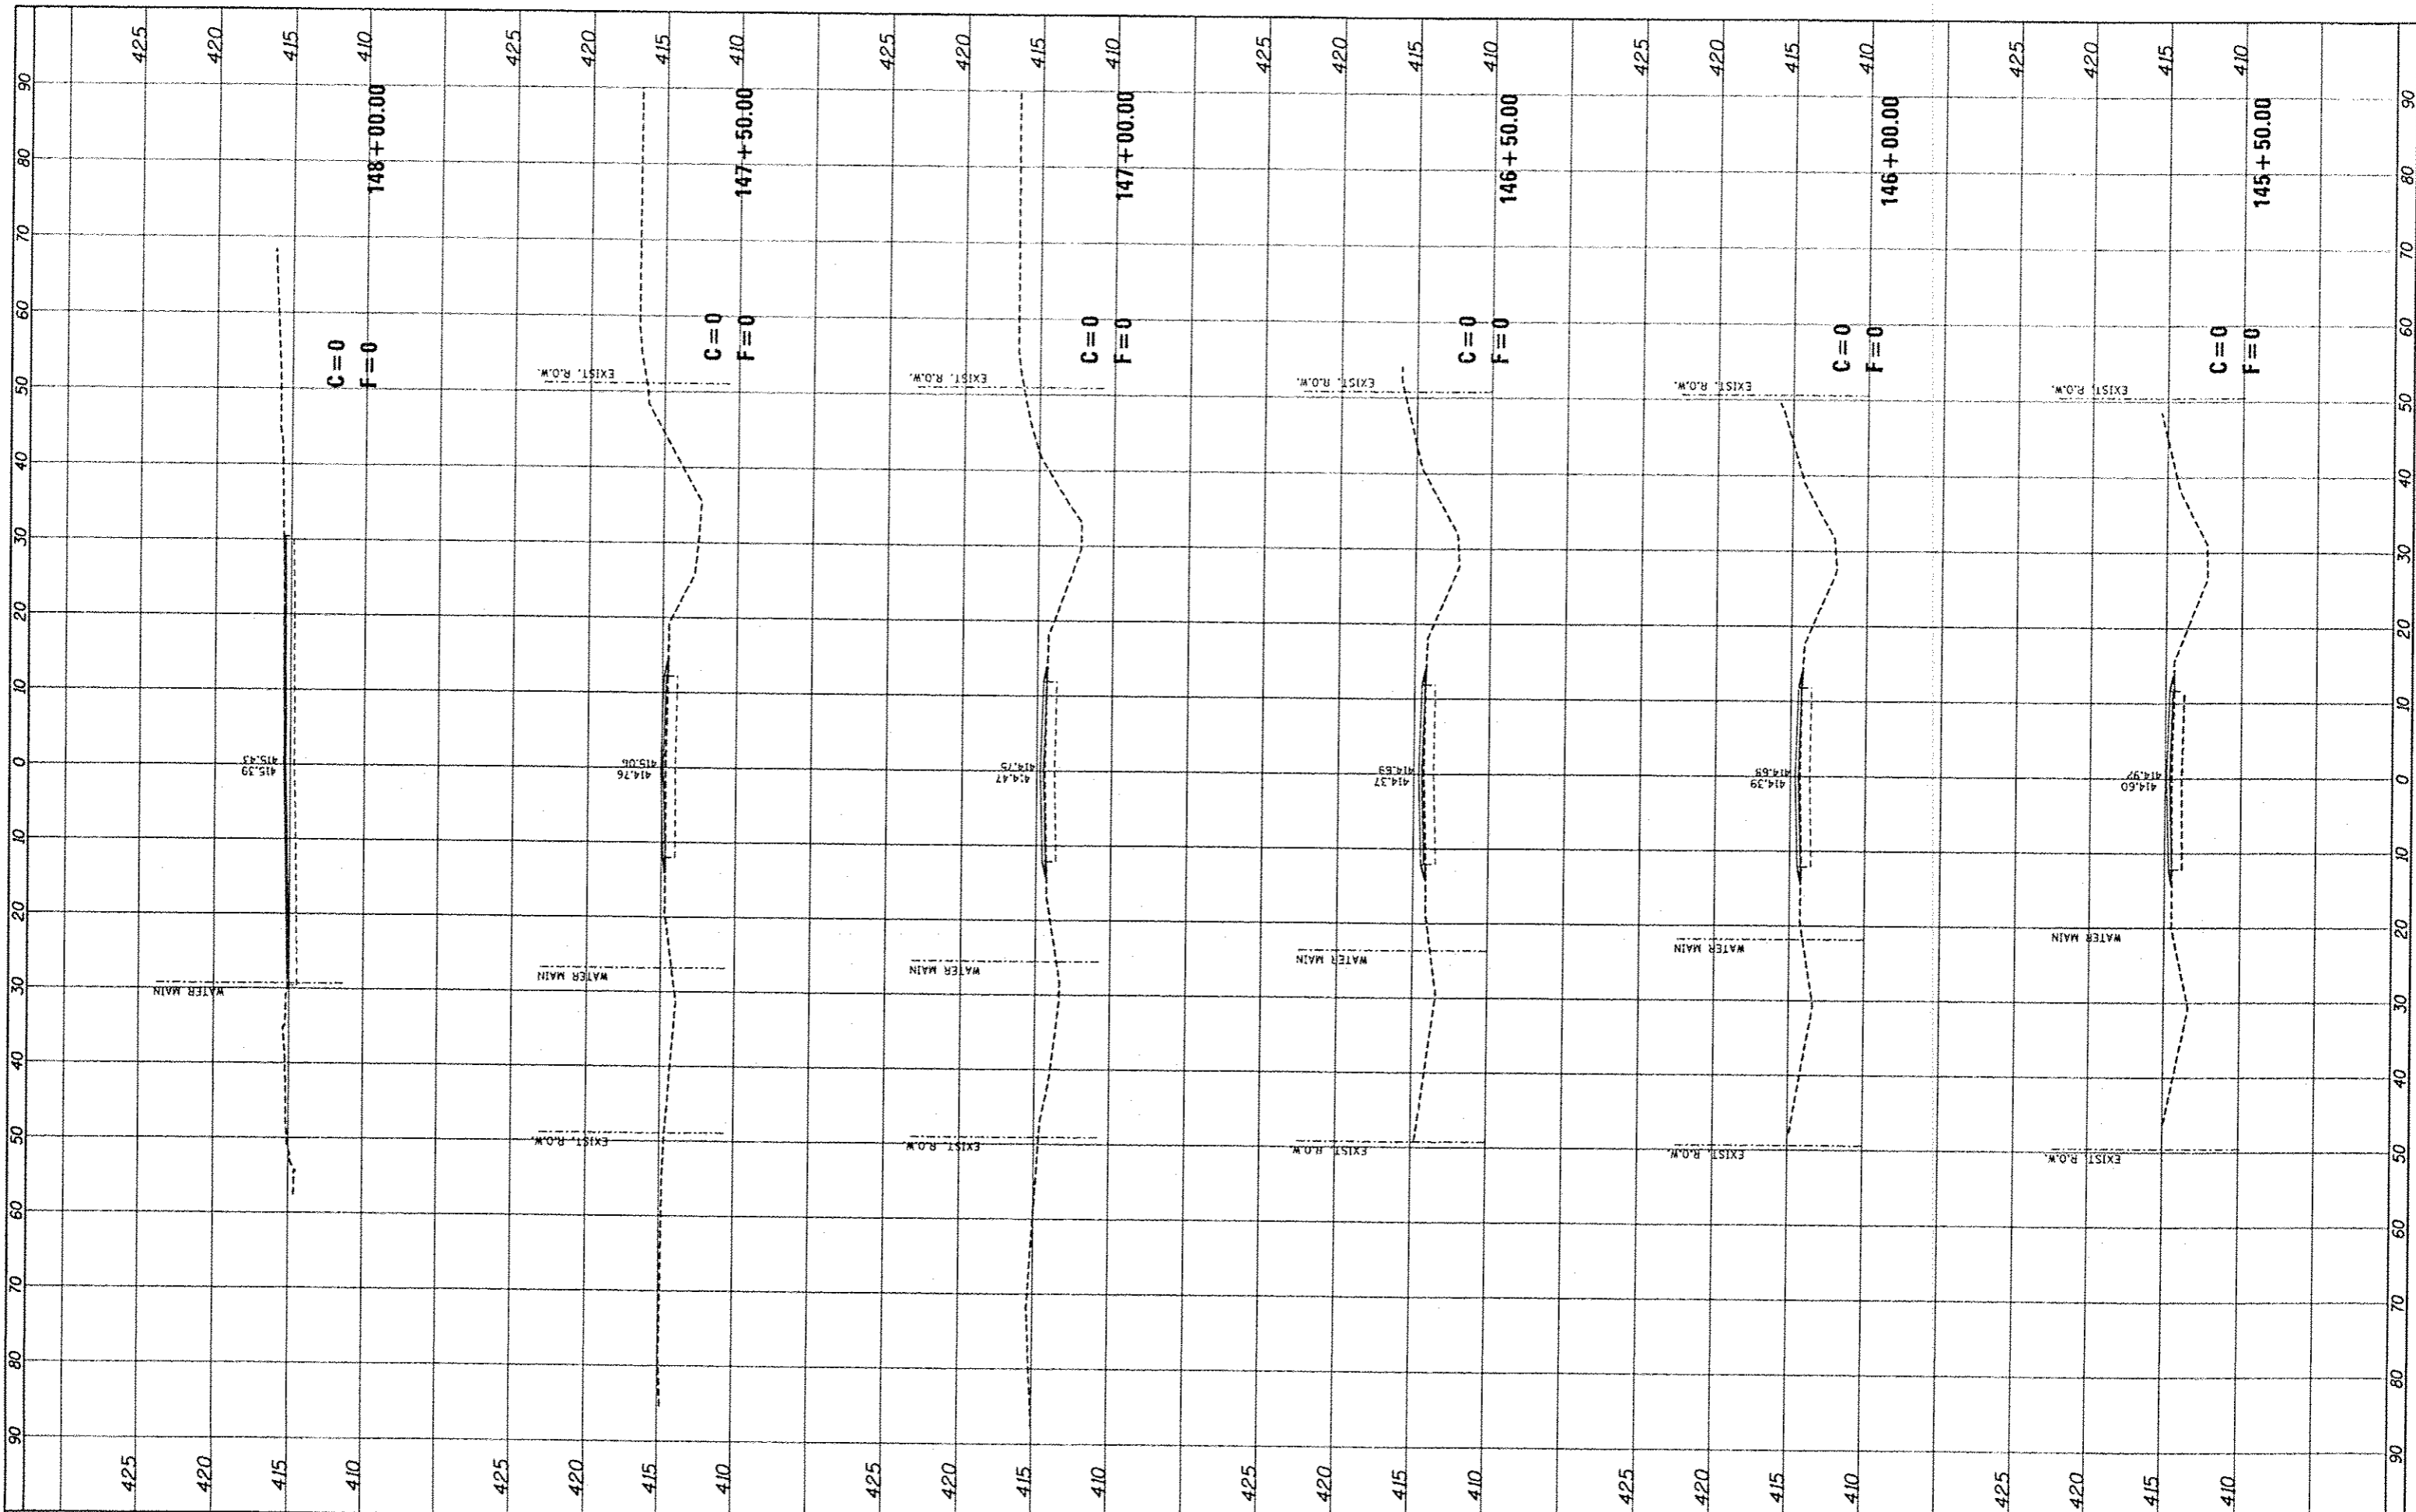

FILE NAME :
 *plot_01.dwg

USER NAME : ramesh
 DESIGNED - SAS
 DRAWN - JJB
 CHECKED - BFK
 DATE - 10/24/12

REVISED -
 REVISED -
 REVISED -
 REVISED -

**CITY OF MADISON
 OLD MADISON ROAD PHASE 2**

CROSS SECTIONS
 SCALE: 1"=10'
 SHEET NO. 17 OF 17 SHEETS
 STA. 145+50.00 TO STA. 148+00.00

| | | | | |
|---------------------------|----------------|---------|--------------------|-----------|
| F.A. RTE. | SECTION | COUNTY | TOTAL SHEETS | SHEET NO. |
| | 11-00054-01-WR | MADISON | 46 | 46 |
| | | | CONTRACT NO. 97513 | |
| ILLINOIS FED. AID PROJECT | | | | |