



F.A.I. RTE.	SECTION	COUNTY	TOTAL SHEETS	SHEET NO.
39	141 / 201		46	30

U.S.G.S. DATUM  
5TH GA (1929)

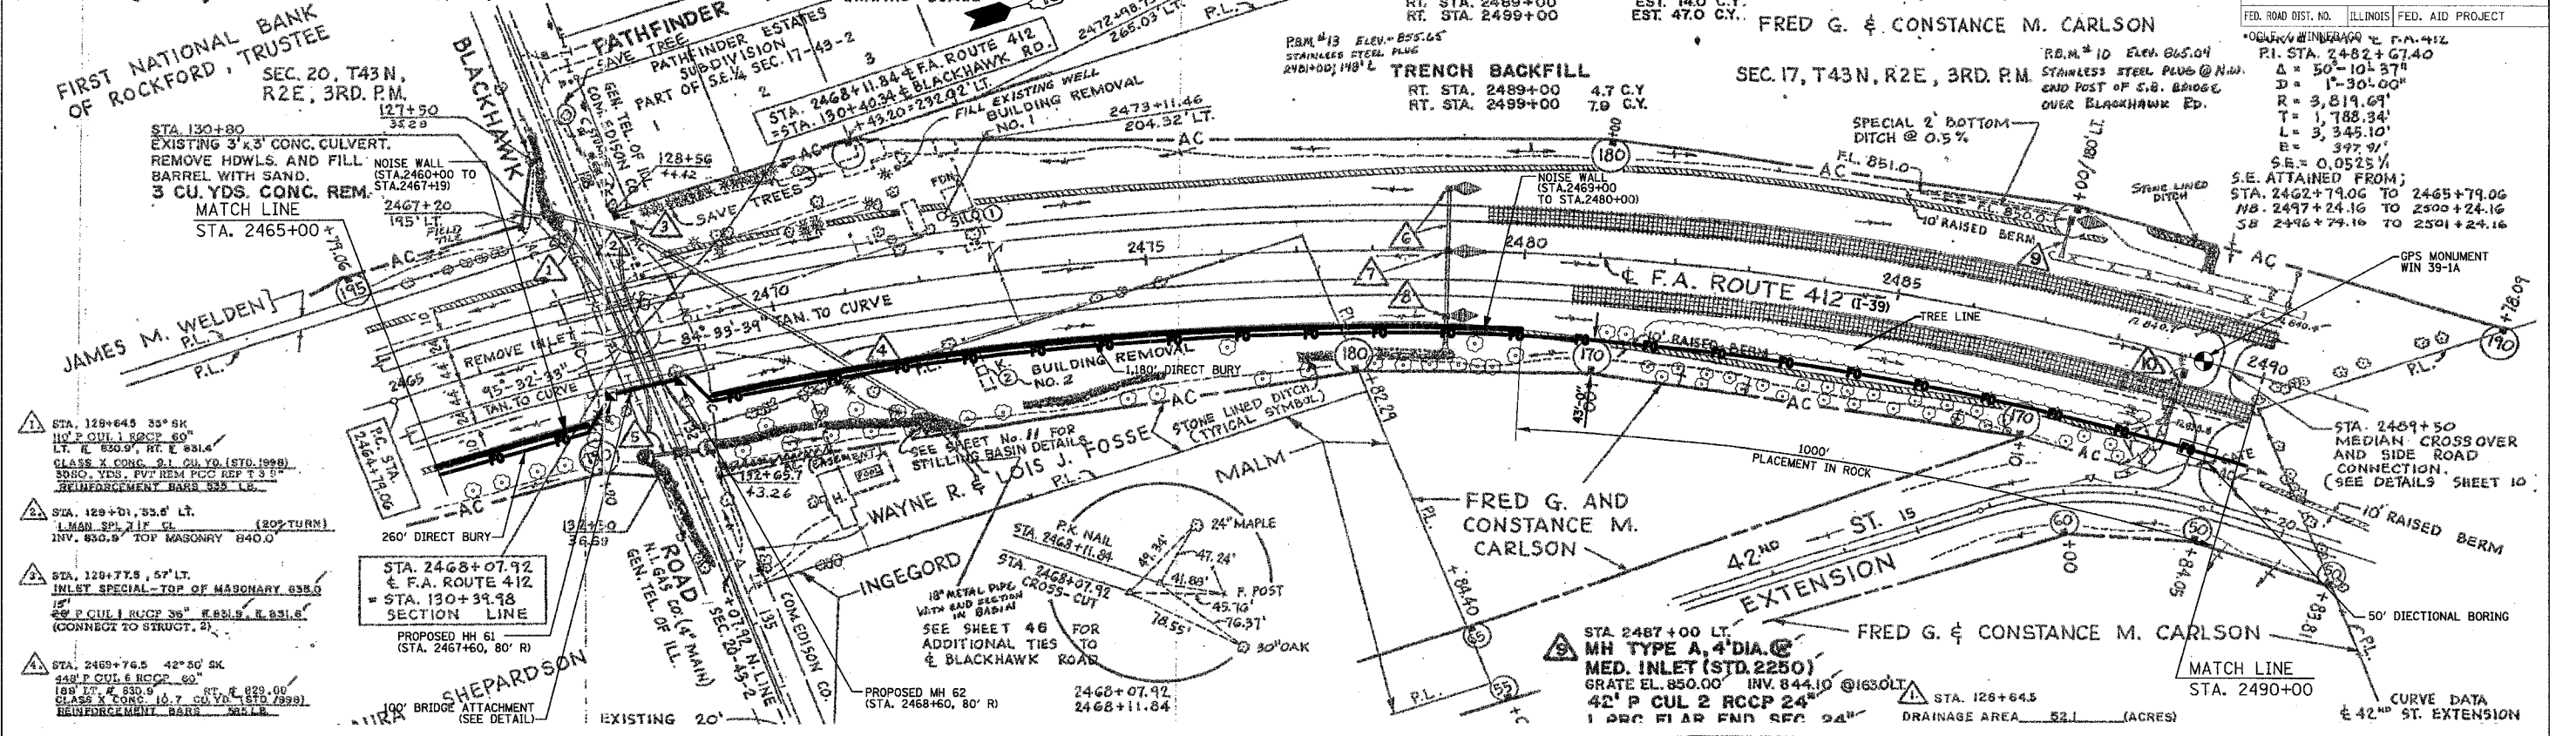

U.S.G.S. DATUM  
5TH GA (1929)

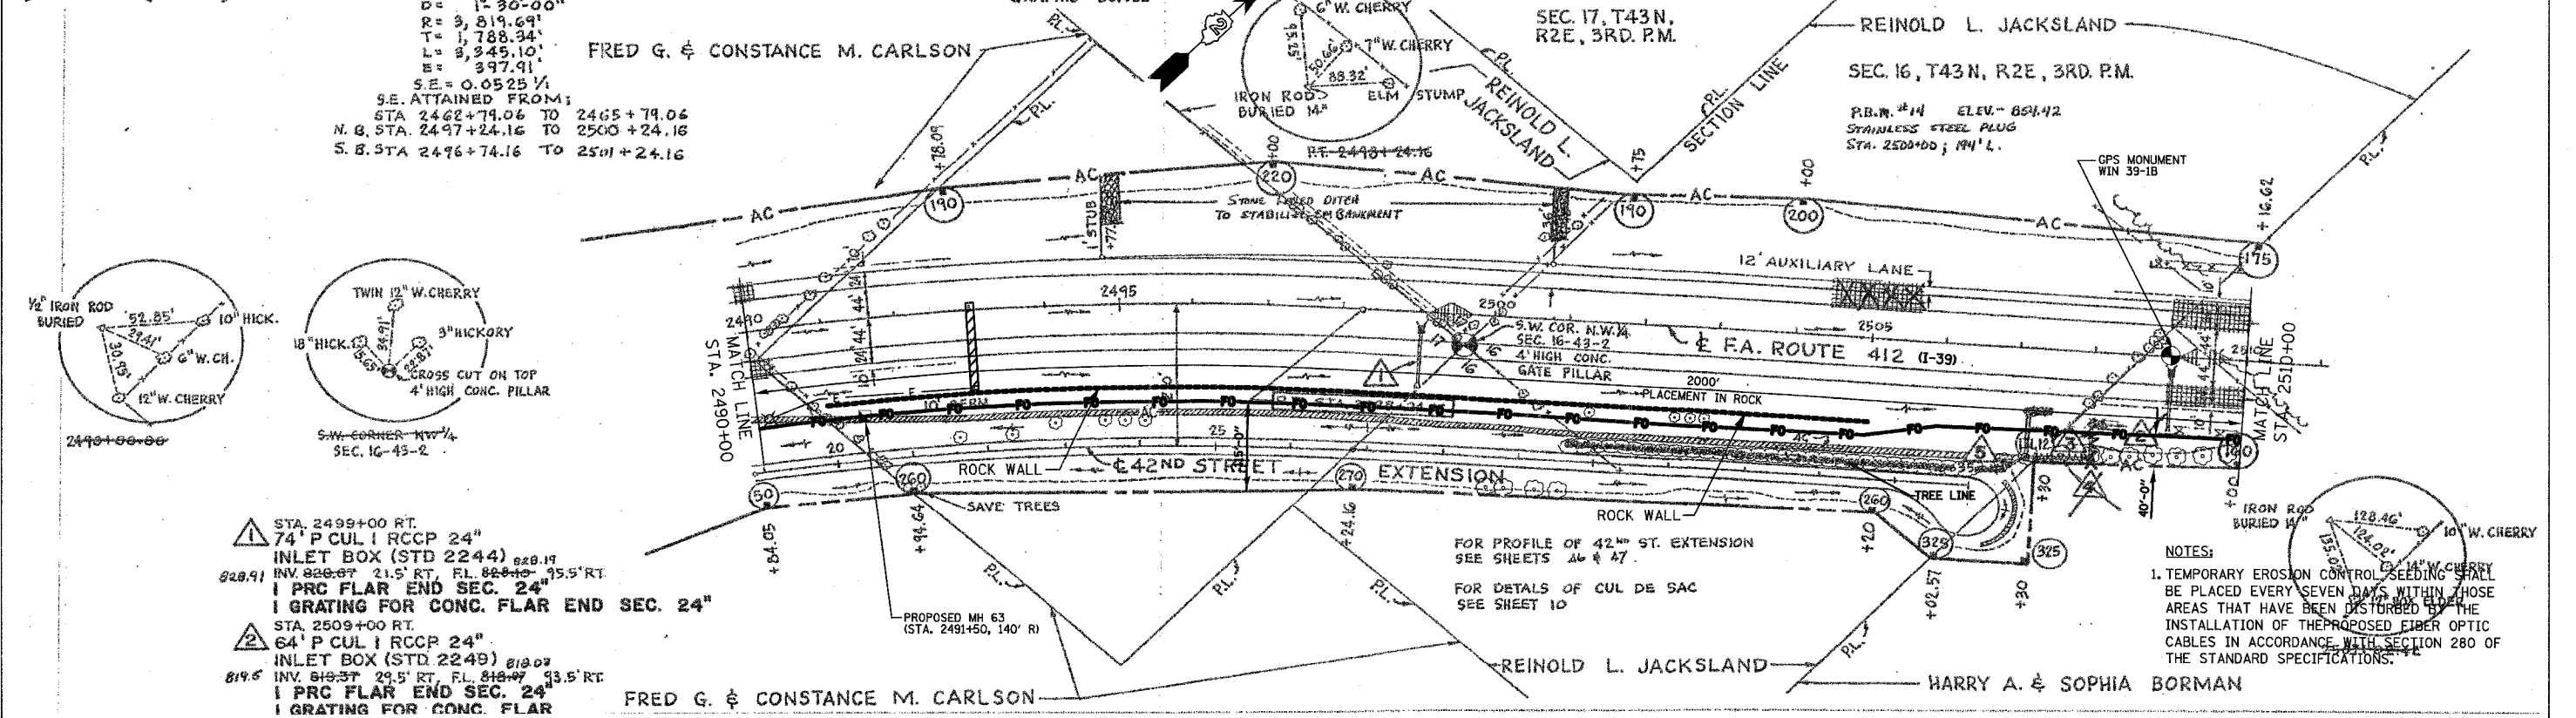

PLANT DATE = 12/14/2006  
 FILE NAME = G:\ENR\64-8799-13\DOT\CV\SHA\SH1029.P0\_P1n\_24.dgn  
 USER = RUSSELL