


STATE OF ILLINOIS  
DEPARTMENT OF TRANSPORTATION

ROUTE NO.	SECTION	COUNTY	TOTAL SHEETS	SHEET NO.
U.S. 45	34 BR-1	IROQUOIS COUNTY	37	26
FED. ROAD DIST. NO. 7		ILLINOIS FED. AID PROJECT-		
CONTRACT # 66411				

STATE OF ILLINOIS  
DEPARTMENT OF PUBLIC WORKS & BUILDINGS  
DIVISION OF HIGHWAYS

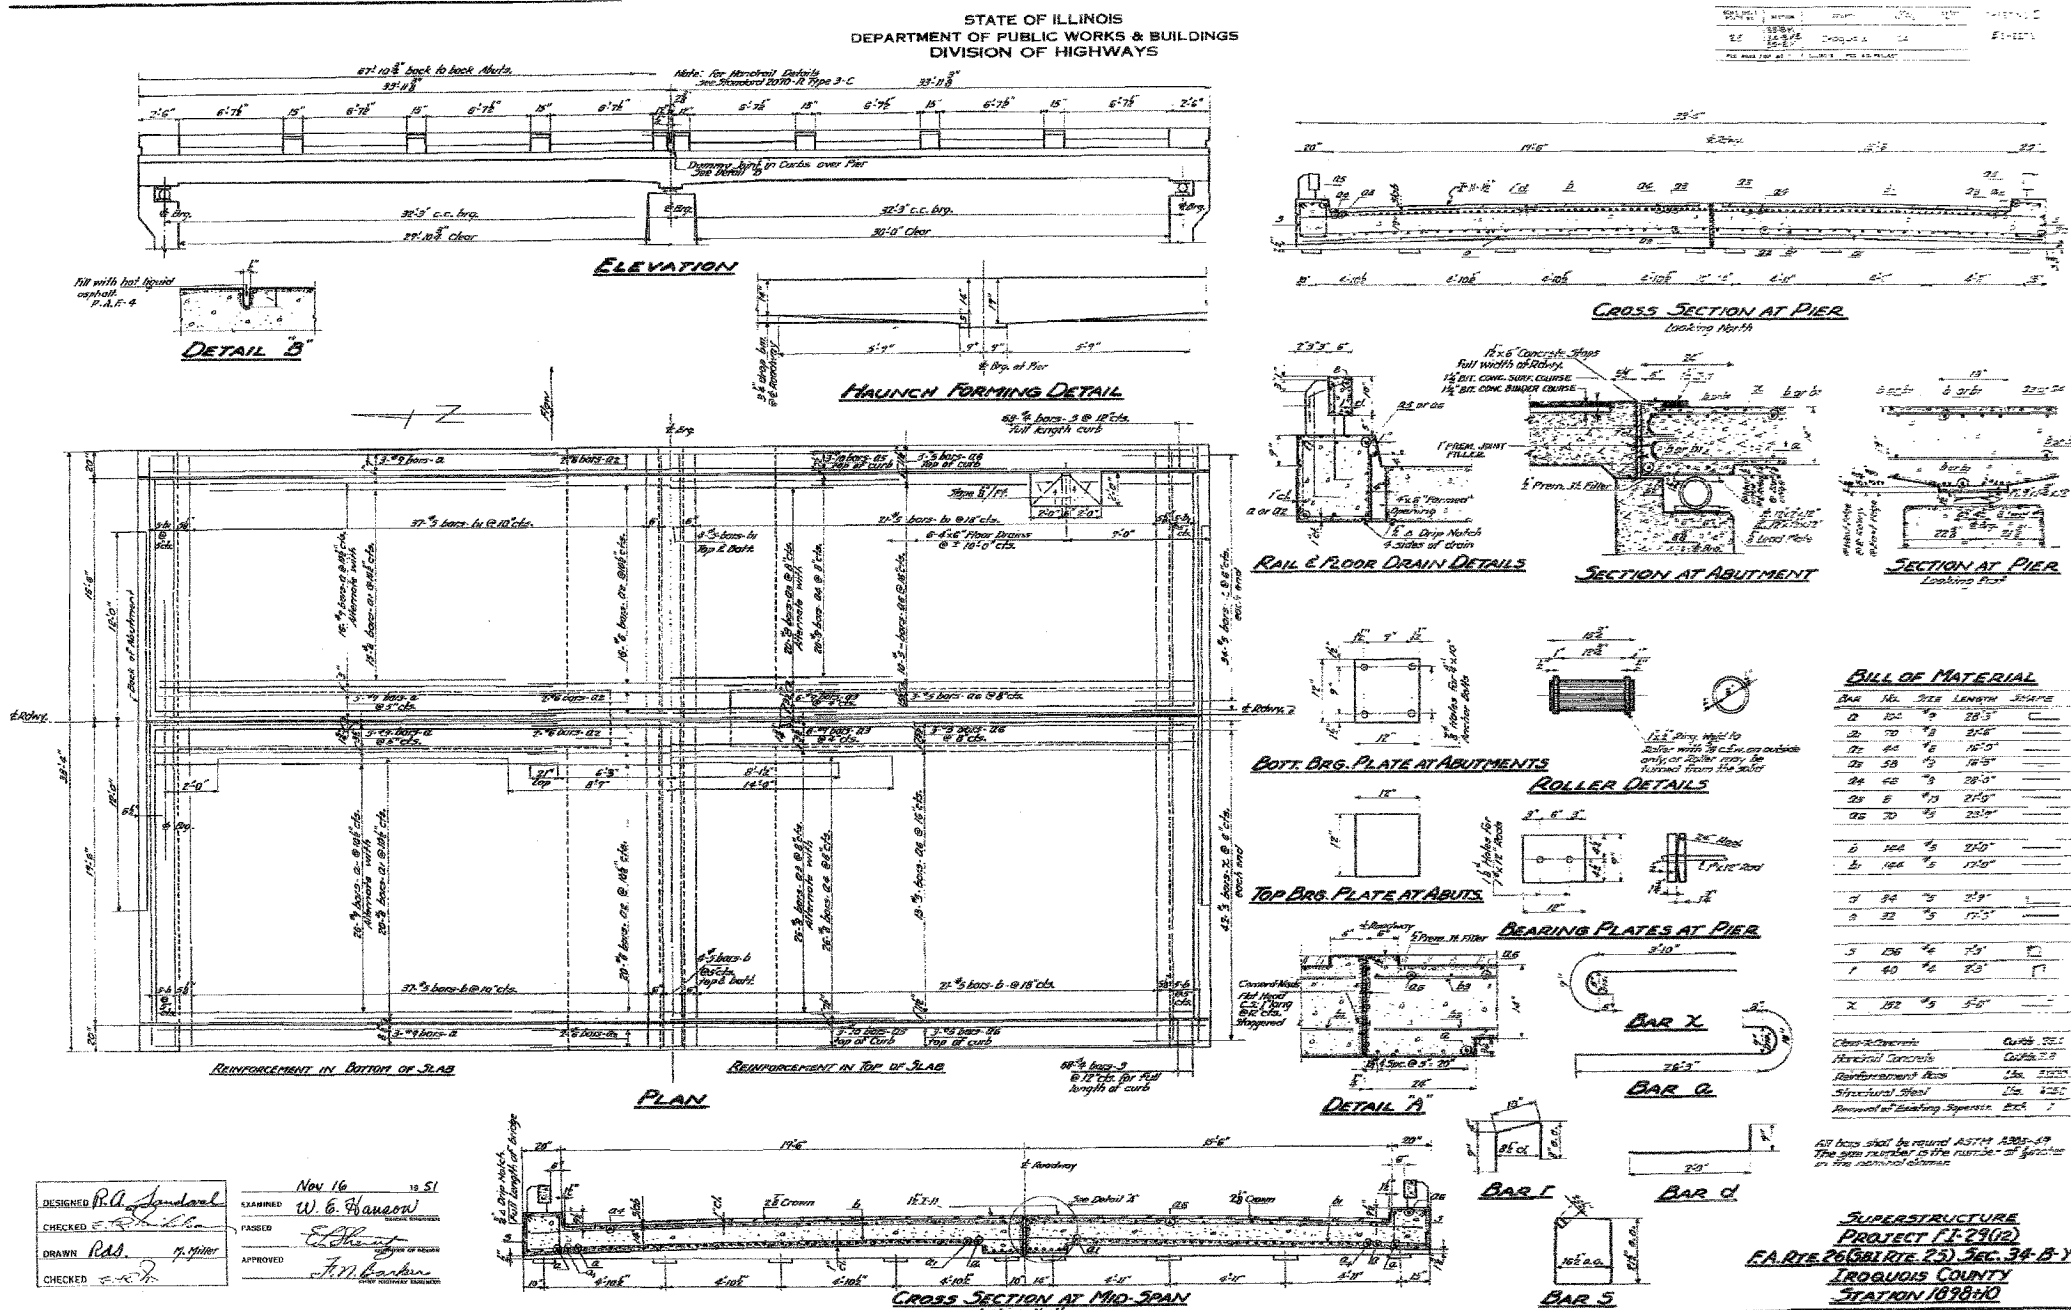

DESIGNED *R.A. Spindler*  
 CHECKED *E.H. Hill*  
 DRAWN *R.D.S.*  
 CHECKED *E.H. Hill*

EXAMINED *W.E. Hanson*  
 PASSED *E.H. Hill*  
 APPROVED *J.M. Barken*

Nov 16 1951

DESIGNED	M.R./R.A.
CHECKED	H.T.
DRAWN	J.S.
CHECKED	H.T./M.R.

FOR INFORMATION ONLY

SCALE: NONE DATE: JULY, 2006

Soodan  
 Soodan & Associates, Inc.  
 100 North LaSalle Street, Suite 1800  
 Chicago, Illinois 60602

**IROQUOIS COUNTY**  
**STATION 1898+00**