


BY: _____ DATE: _____
 SURVEYED: _____
 PLOTTED: _____
 NOTE BOOK: _____
 NO. _____ AREAS CHECKED: _____

BY: _____ DATE: _____
 SURVEYED: _____
 PLOTTED: _____
 NOTE BOOK: _____
 NO. _____ AREAS CHECKED: _____

DATE: 10/20/2006
 FILE NAME: P:\911\911m\911m.dgn
 PLOT SCALE: 1/8"=1'-0"
 USER NAME: phillips_j

F.A.I. RTE.		CONTRACT NO.	TOTAL SHEETS	
57&74		70547	151	132
SECTION		COUNTY	ILLINOIS	
*		**	**	
STA. 711+50 TO STA. 713+00			FED. AID PROJECT	
FED. ROAD DIST. NO.			CHAMPAIGN, DEWITT & DOUGLAS	
*			D5 CABLE GUARD 2007-2	
**			CHAMPAIGN, DEWITT & DOUGLAS	

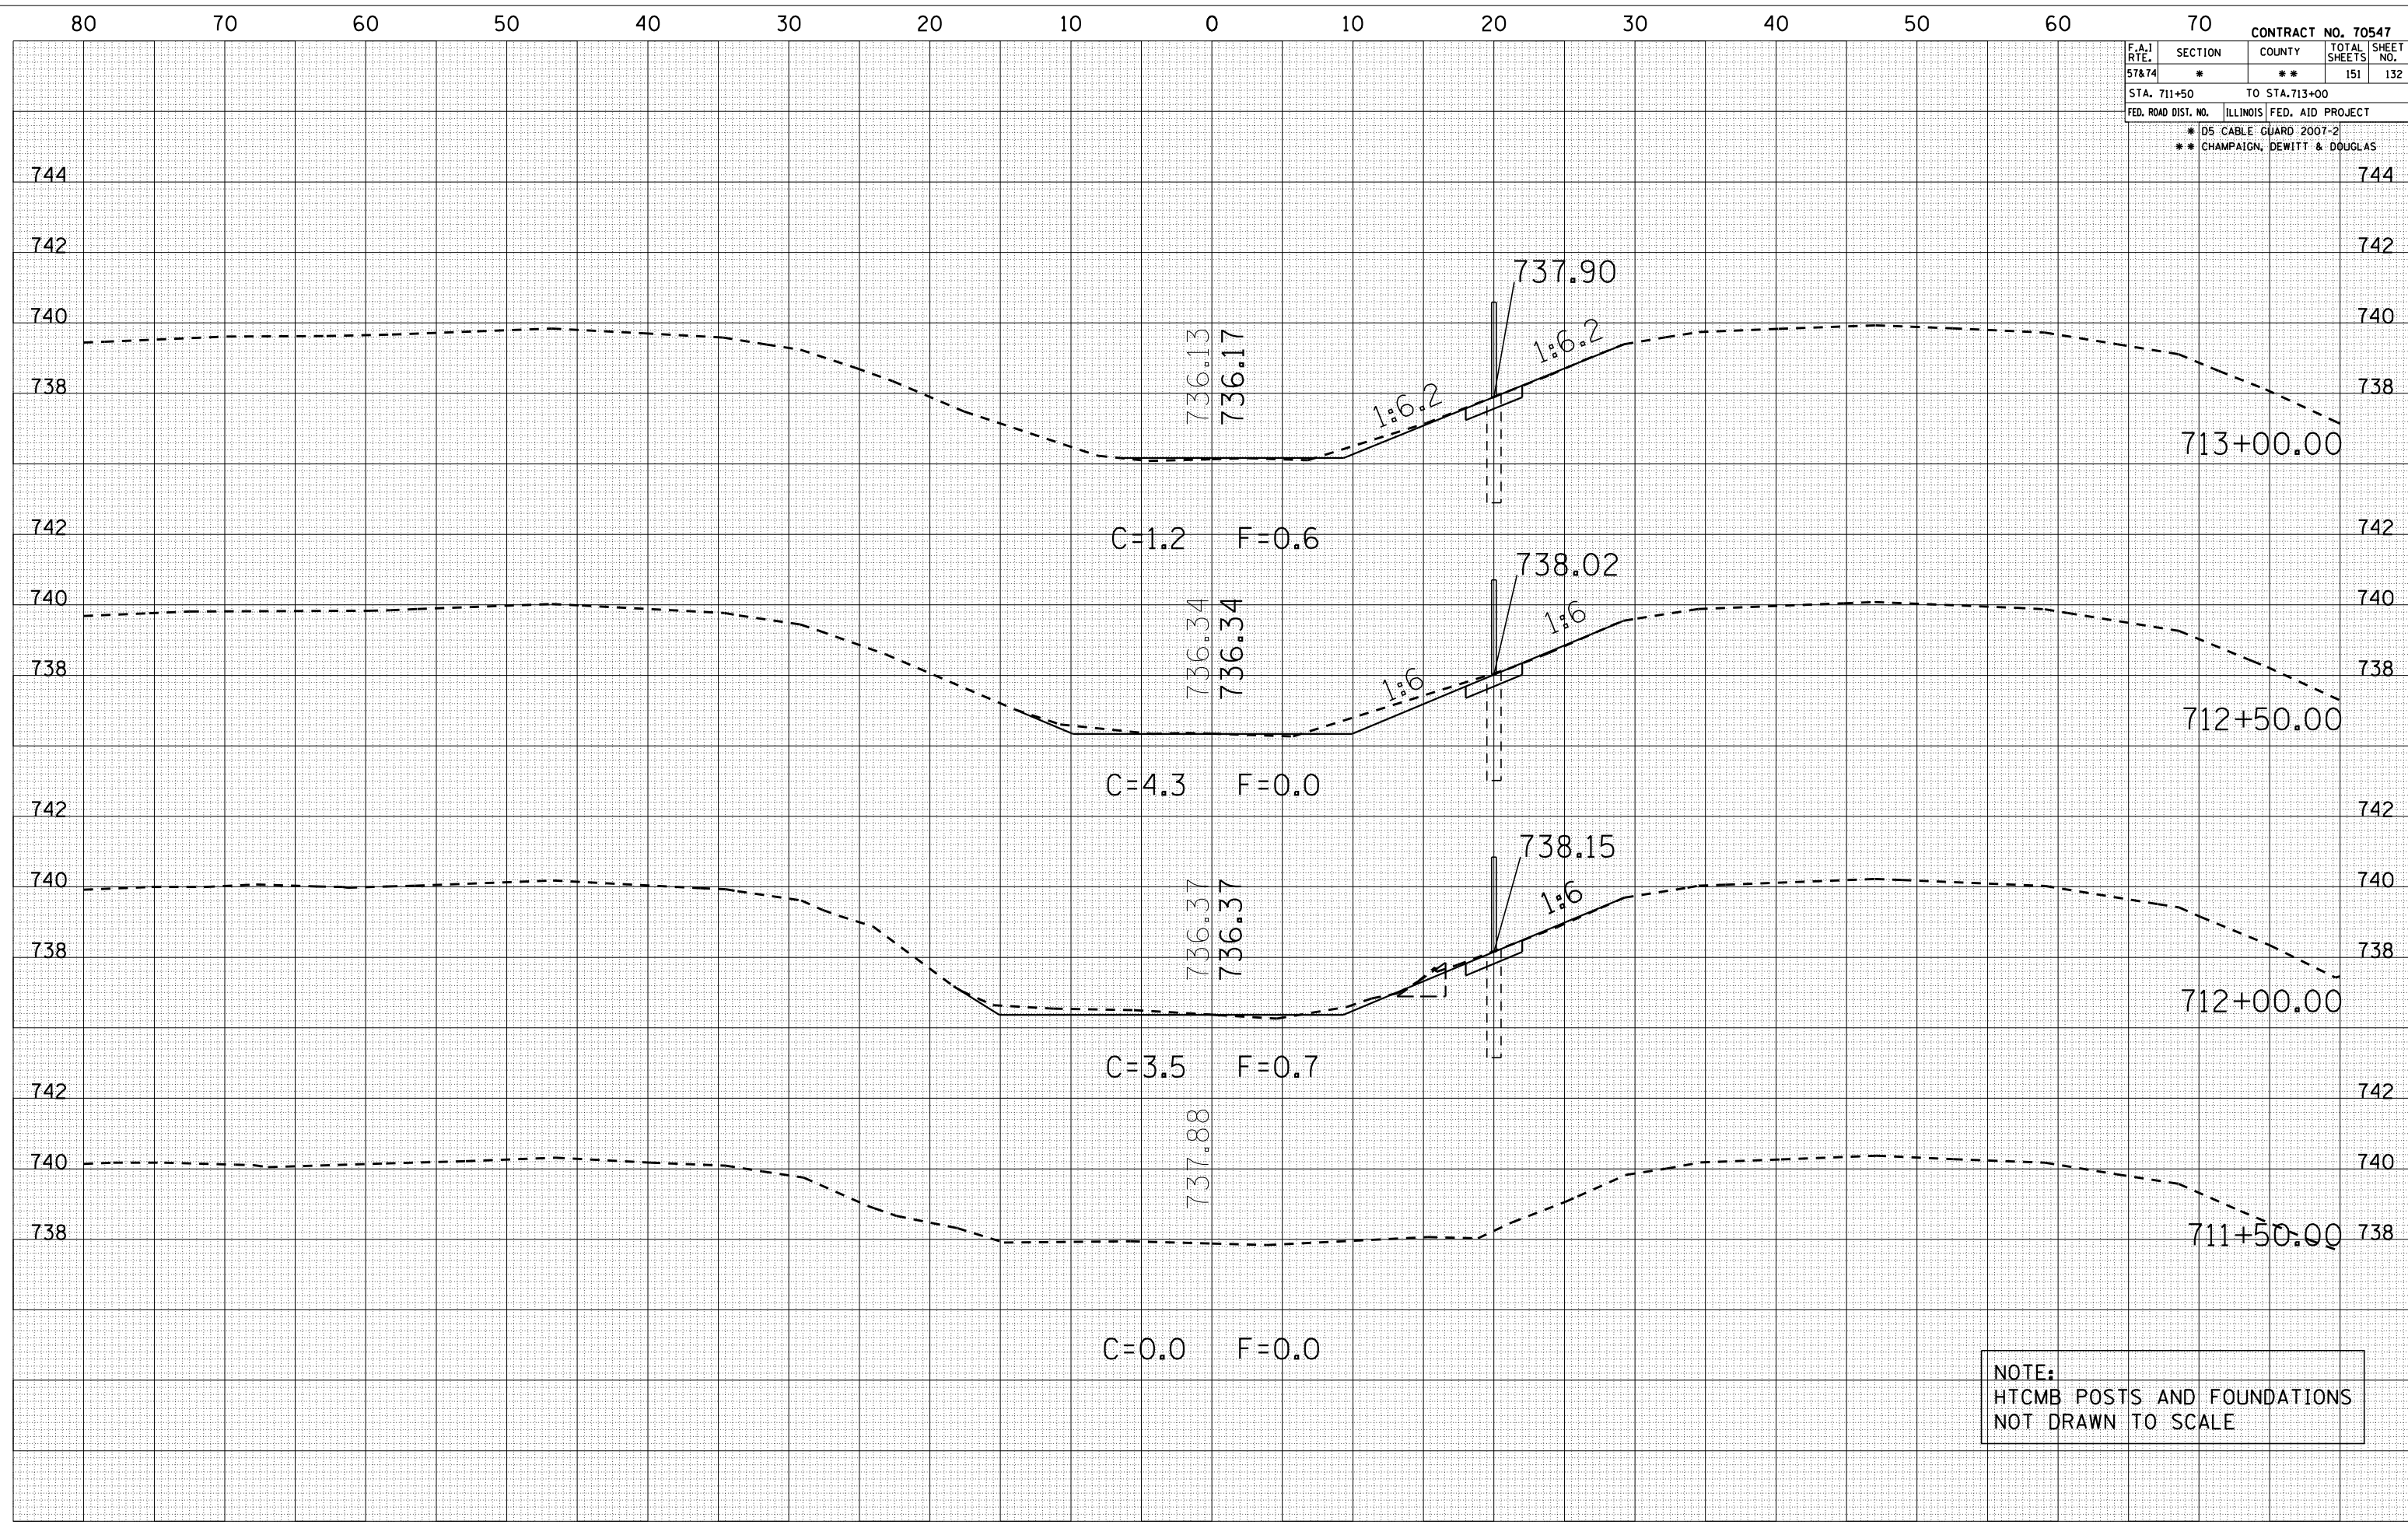

NOTE:
 HTCMB POSTS AND FOUNDATIONS
 NOT DRAWN TO SCALE