


F.A.I. RTE.	SECTION	COUNTY	TOTAL SHEETS	SHEET NO.
57&74	*	**	151	142
STA. 729+00		TO STA. 730+50		
FED. ROAD DIST. NO.		ILLINOIS FED. AID PROJECT		
* D5 CABLE GUARD 2007-2				
** CHAMPAIGN, DEWITT & DOUGLAS				

BY	DATE

NO.	DATE	BY	DESCRIPTION

NO.	DATE	BY	DESCRIPTION

ORIGINAL SURVEYED PLOTTED
 SURVEY PLOTTED PLOTTED
 DATE 10/20/2006 10/20/2006
 FILE NAME C:\Users\phillips\Documents\70547.dgn
 PLOT SCALE 1" = 10.0000'
 USER NAME phillips

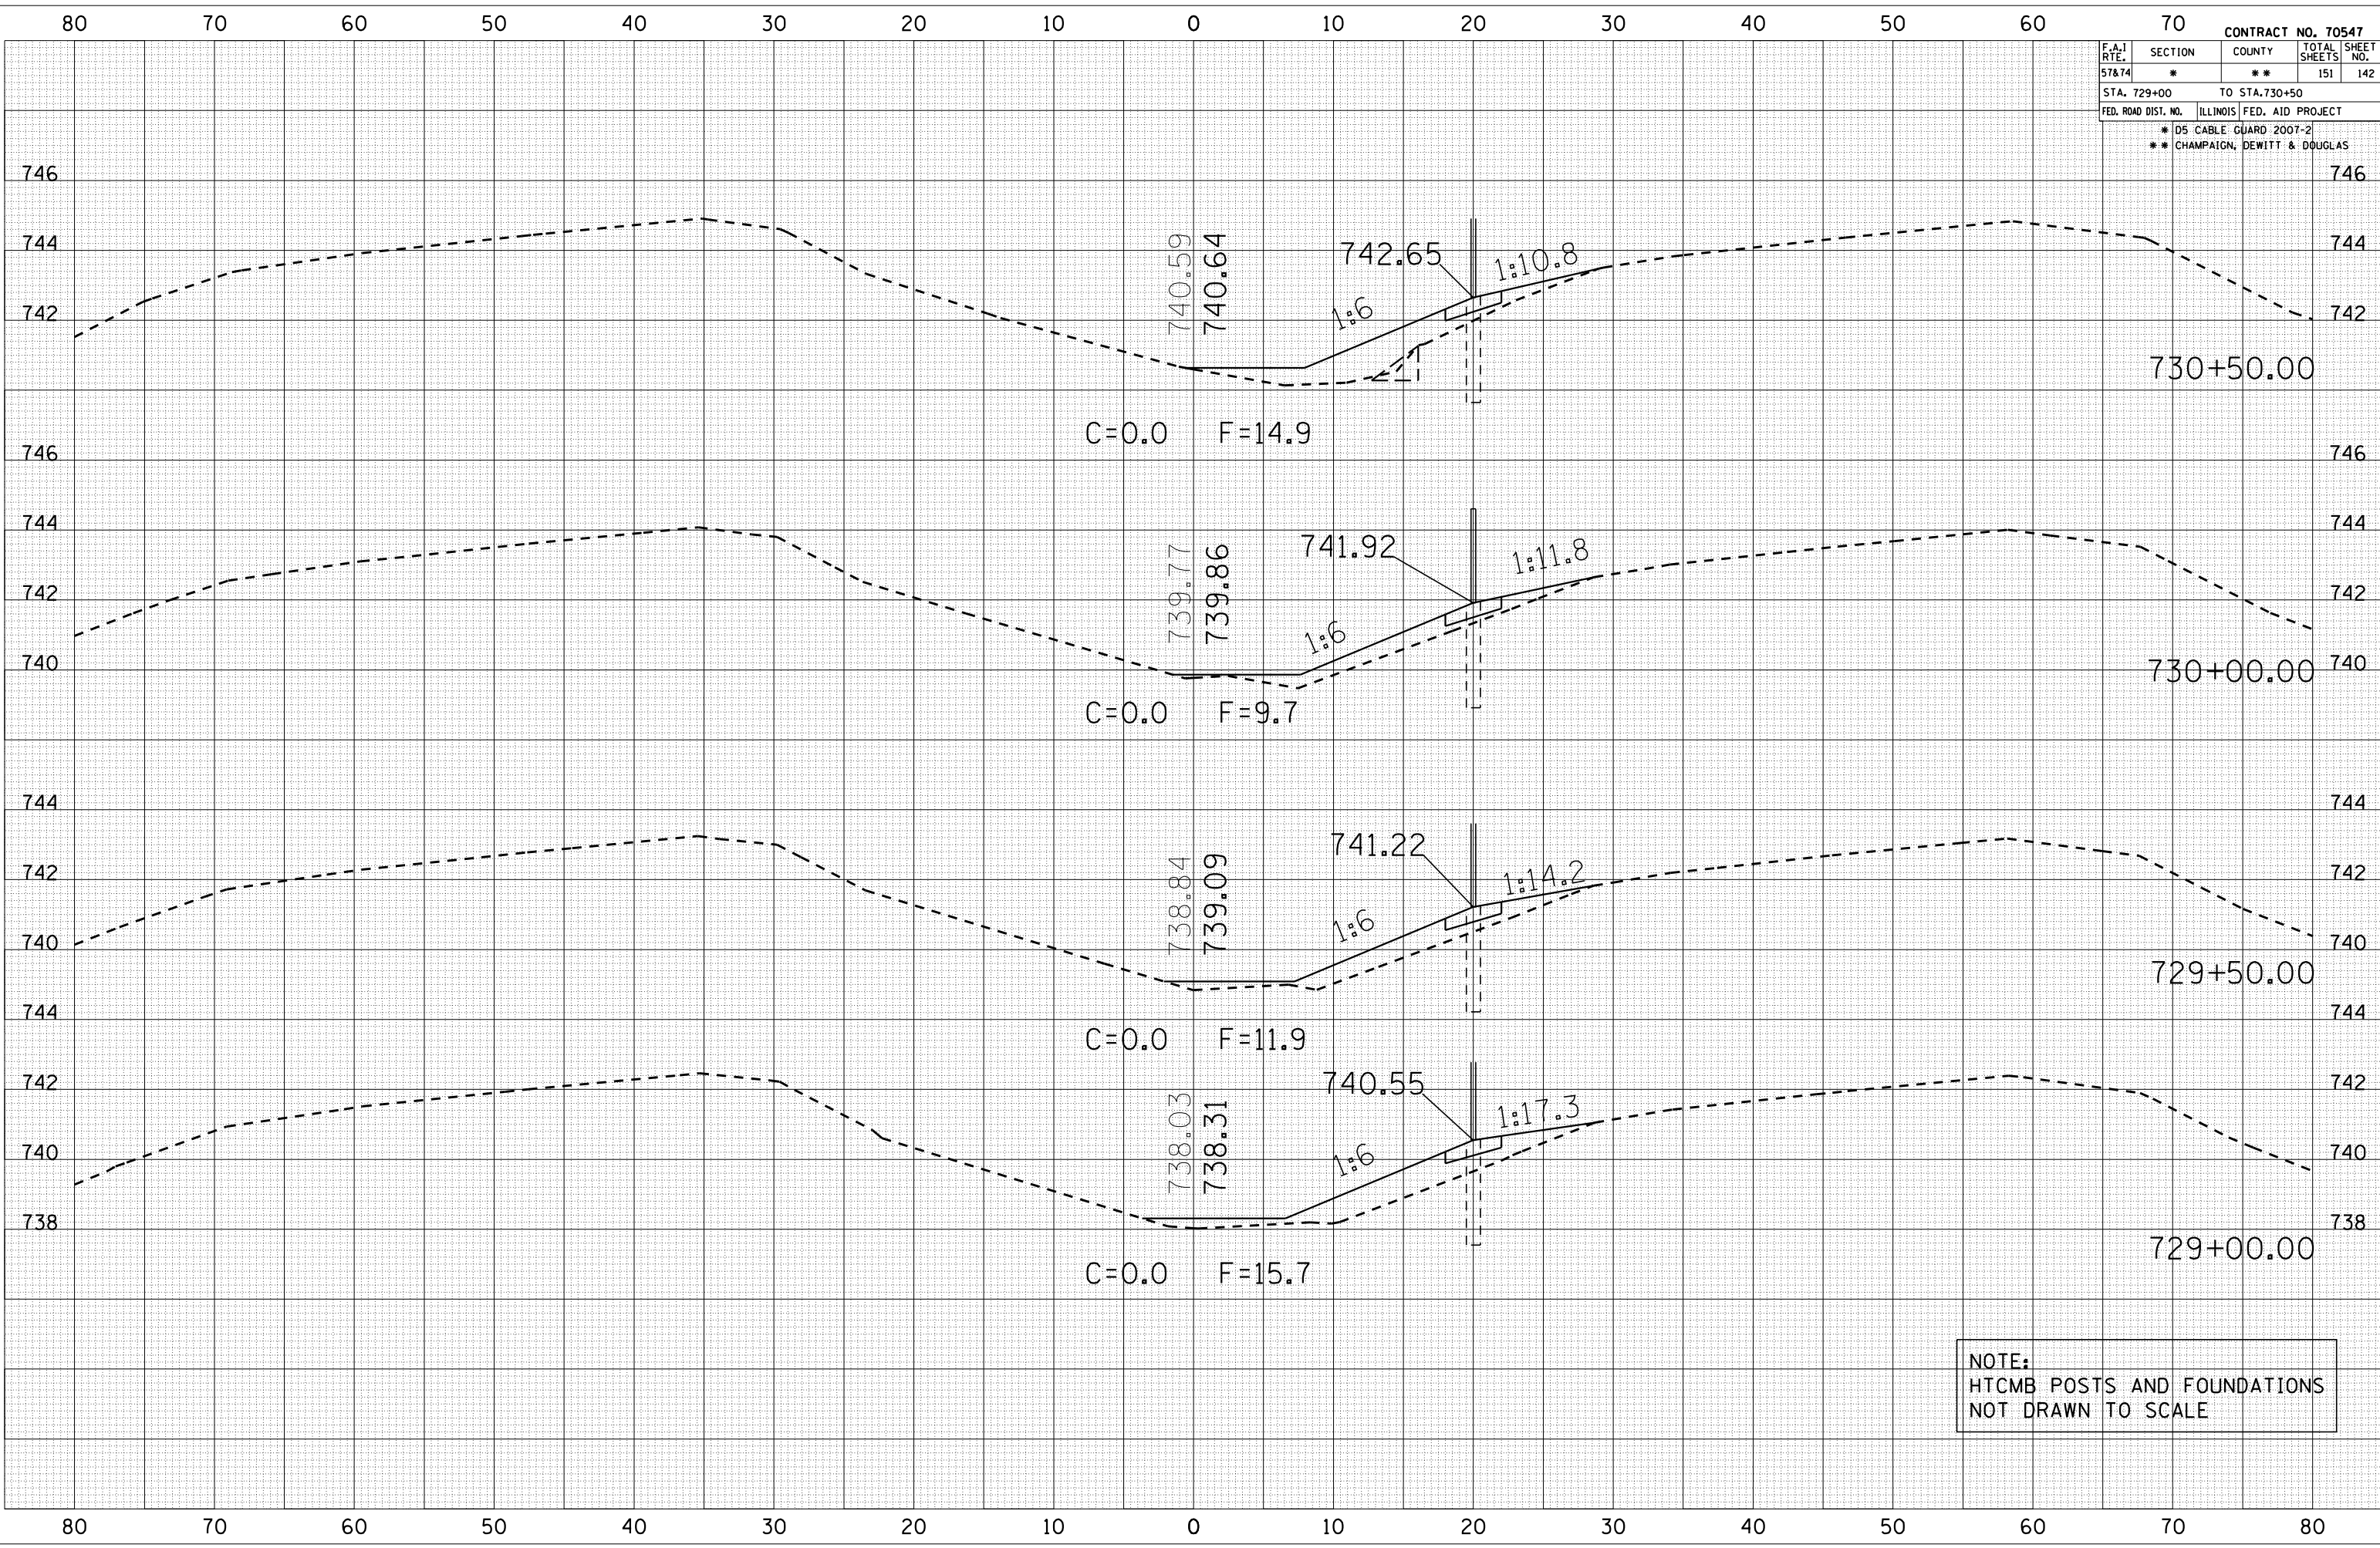

NOTE:
 HTCMB POSTS AND FOUNDATIONS
 NOT DRAWN TO SCALE