


F.A. RT.:	SECTION	COUNTY	TOTAL SHEETS	SHEET NO.
VAR.	-	**	27	5

* D5 CRACK & JOINT SEAL 2007-2
 ** DEWITT/PIATT

LOCATION #5 - FAP 721 (IL 10) FROM IL 48 TO PIATT COUNTY LINE (RURAL 2-LANE)

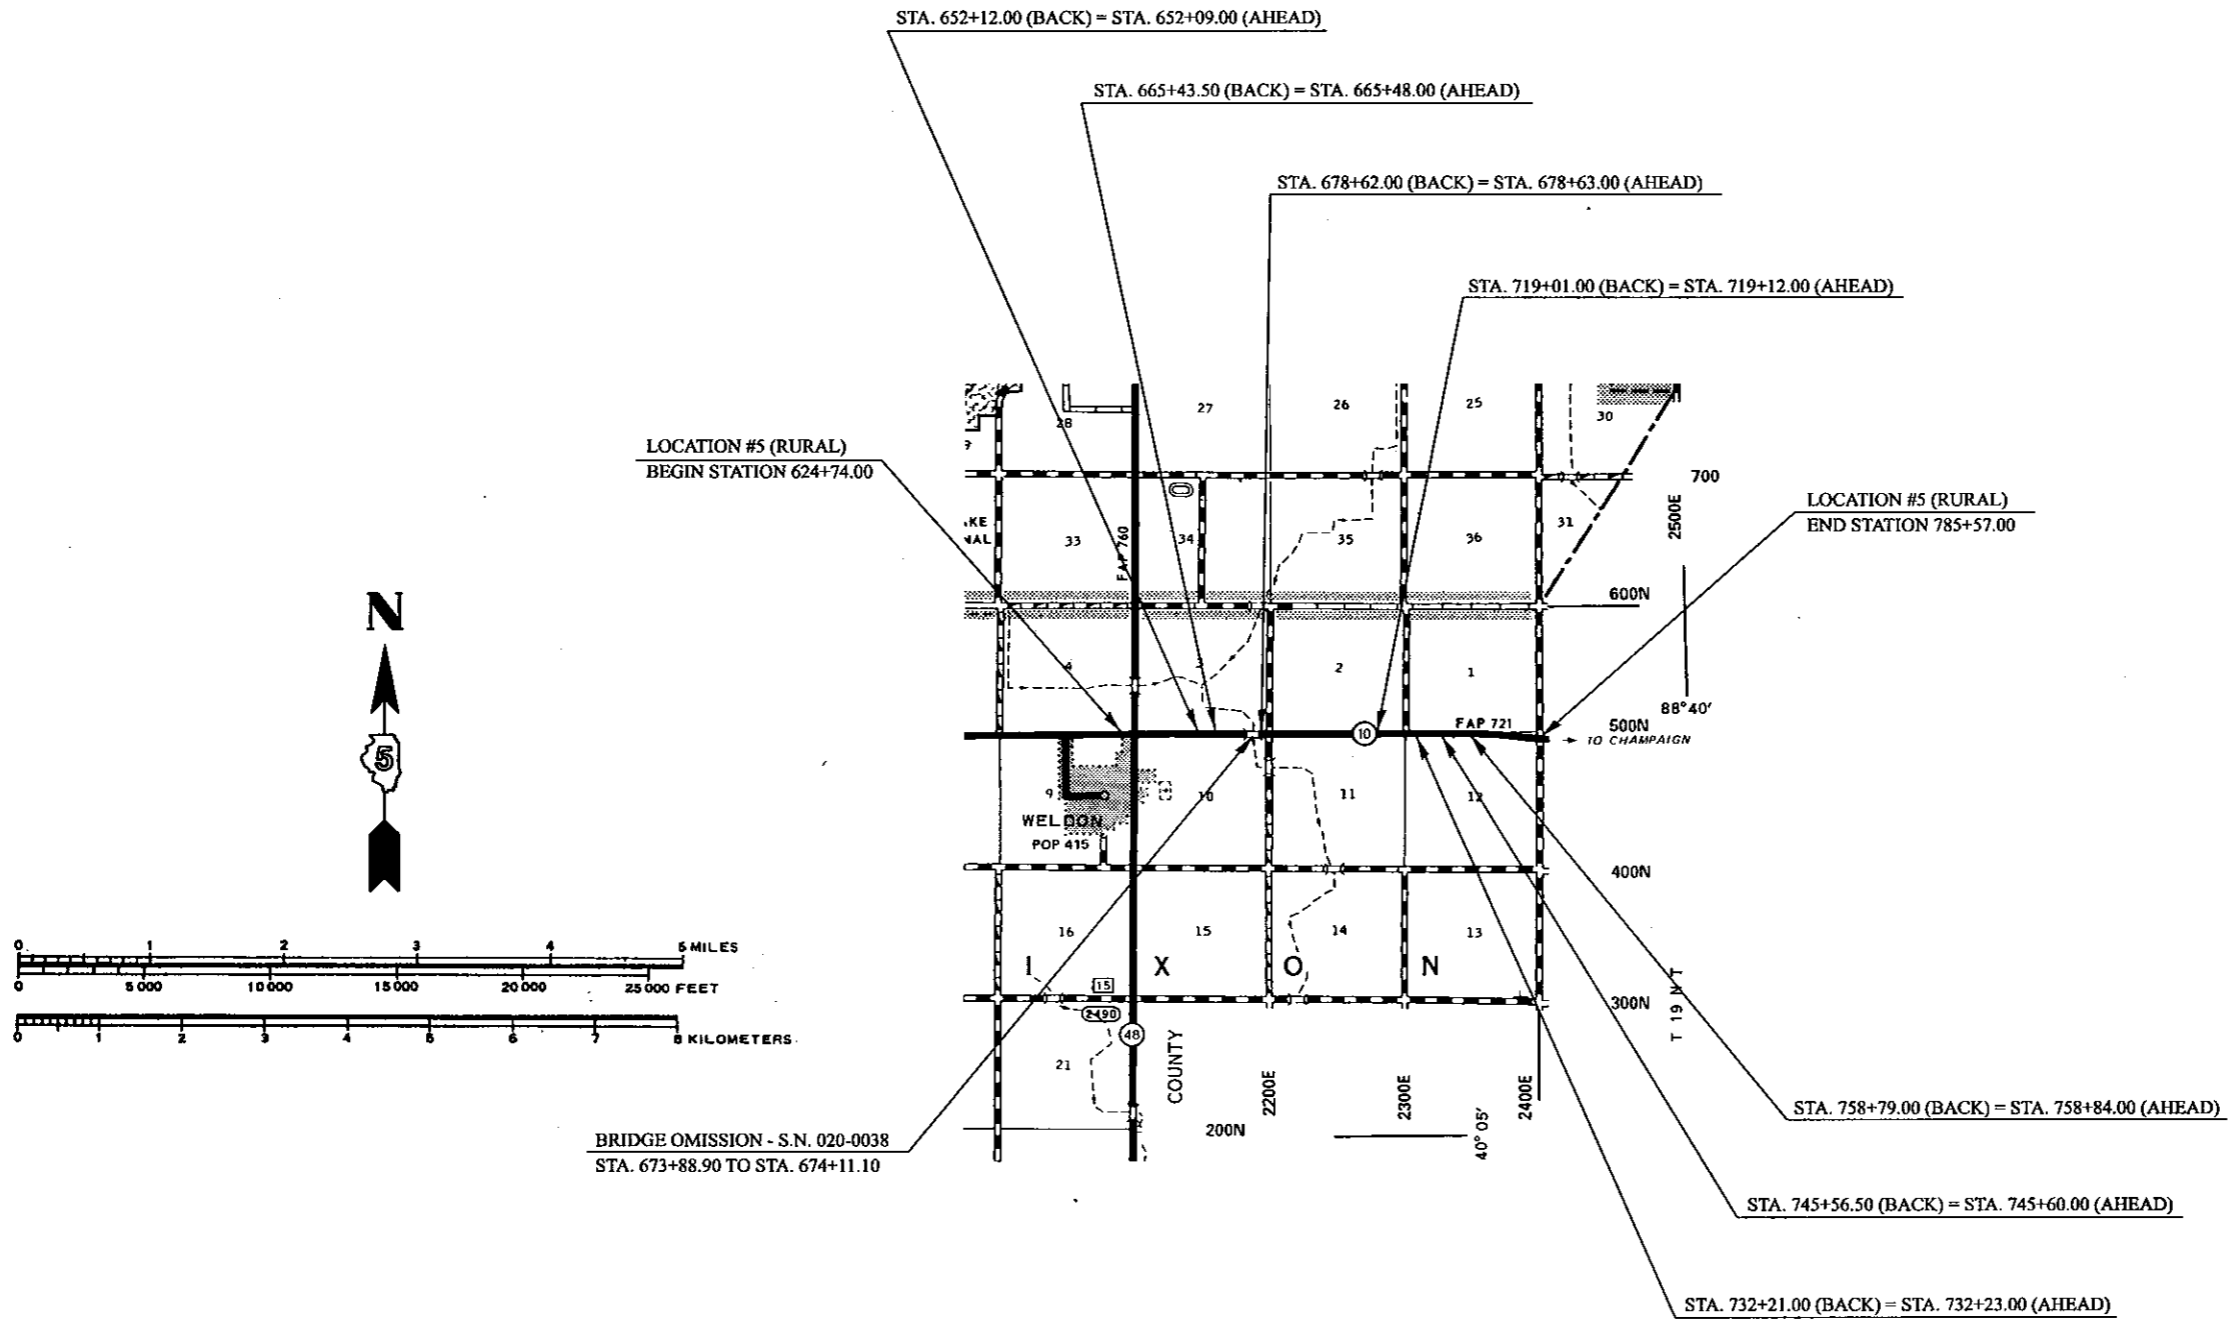

TOTAL LENGTH OF LOCATION #5 = 16,059.00 FEET = 3.041 MILES
 NET LENGTH OF LOCATION #5 = 16,036.80 FEET = 3.037 MILES

PLOT DATE: 11/15/2008
 FILE NAME: c:\pwworkspace\dwg\70564\loc5.dwg
 PLOT SCALE: 1/4" = 100' / IN.
 USER NAME: philipsp