



FAU ROUTE	SECTION	COUNTY	TOTAL SHEETS	SHEET NO.
8071	*	SANGAMON	559	96
FED. ROAD DIST. NO.		ILLINOIS FED. AID PROJECT		
(84-9-4)A, HKB, BY-1		* 02-00382-02-PV		

PLAN	DATE
DATE	BY
NO.	NO.



PROFILE	DATE
DATE	BY
NO.	NO.

LAYOUT	DATE
DATE	BY
NO.	NO.

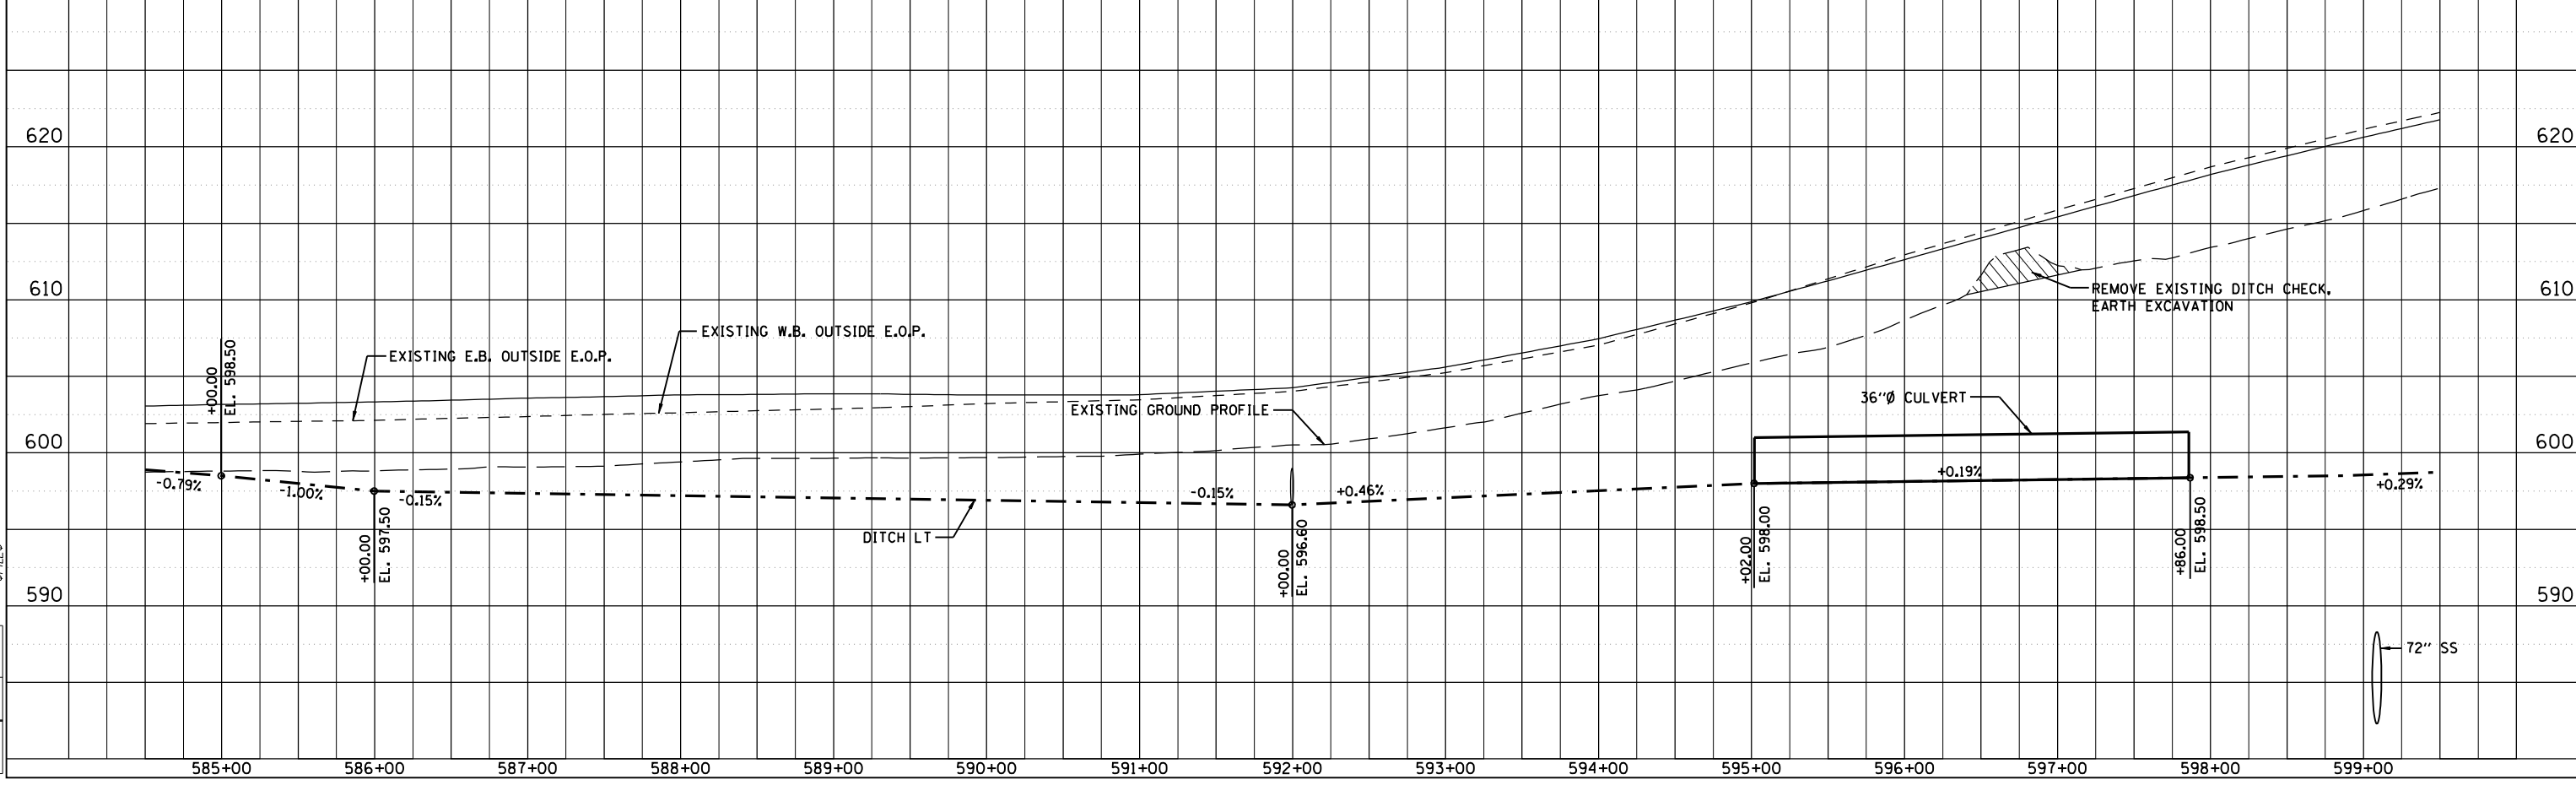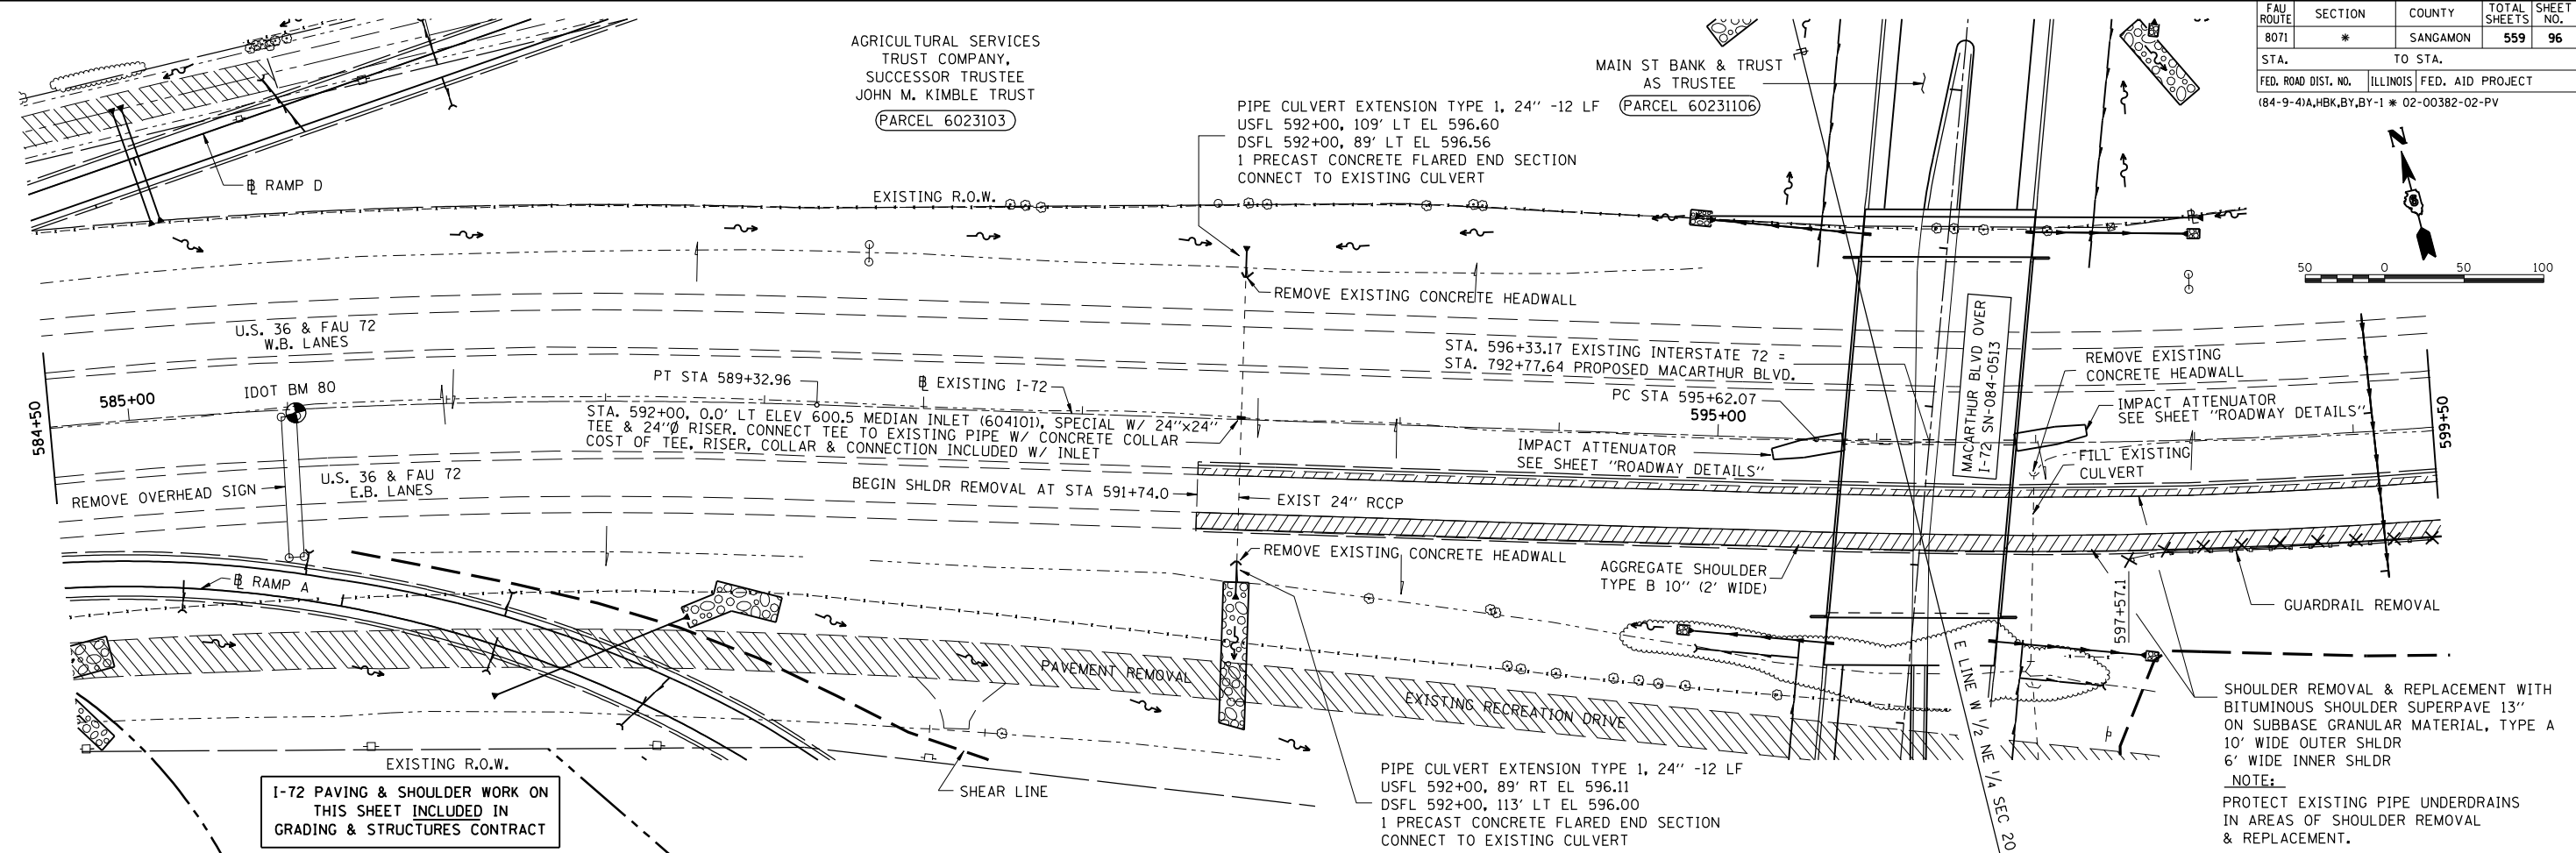

EXISTING INTERSTATE 72 STA. 584+50 TO STA. 599+50