


F.A.U. RTE. 8071	SECTION	COUNTY SANGAMON	TOTAL SHEETS 559	SHEET NO. 421
STA. 6071	TO STA. 6000			
FED. ROAD DIST. NO.	ILLINOIS	FED. AID PROJECT		

FINAL SURVEY	SURVEYED	BY	DATE
NOTE BOOK NO.	PLOTTED		
AREAS	AREAS		
CHECKED	CHECKED		

ORIGINAL SURVEY	SURVEYED	BY	DATE
NOTE BOOK NO.	PLOTTED		
AREAS	AREAS		
CHECKED	CHECKED		

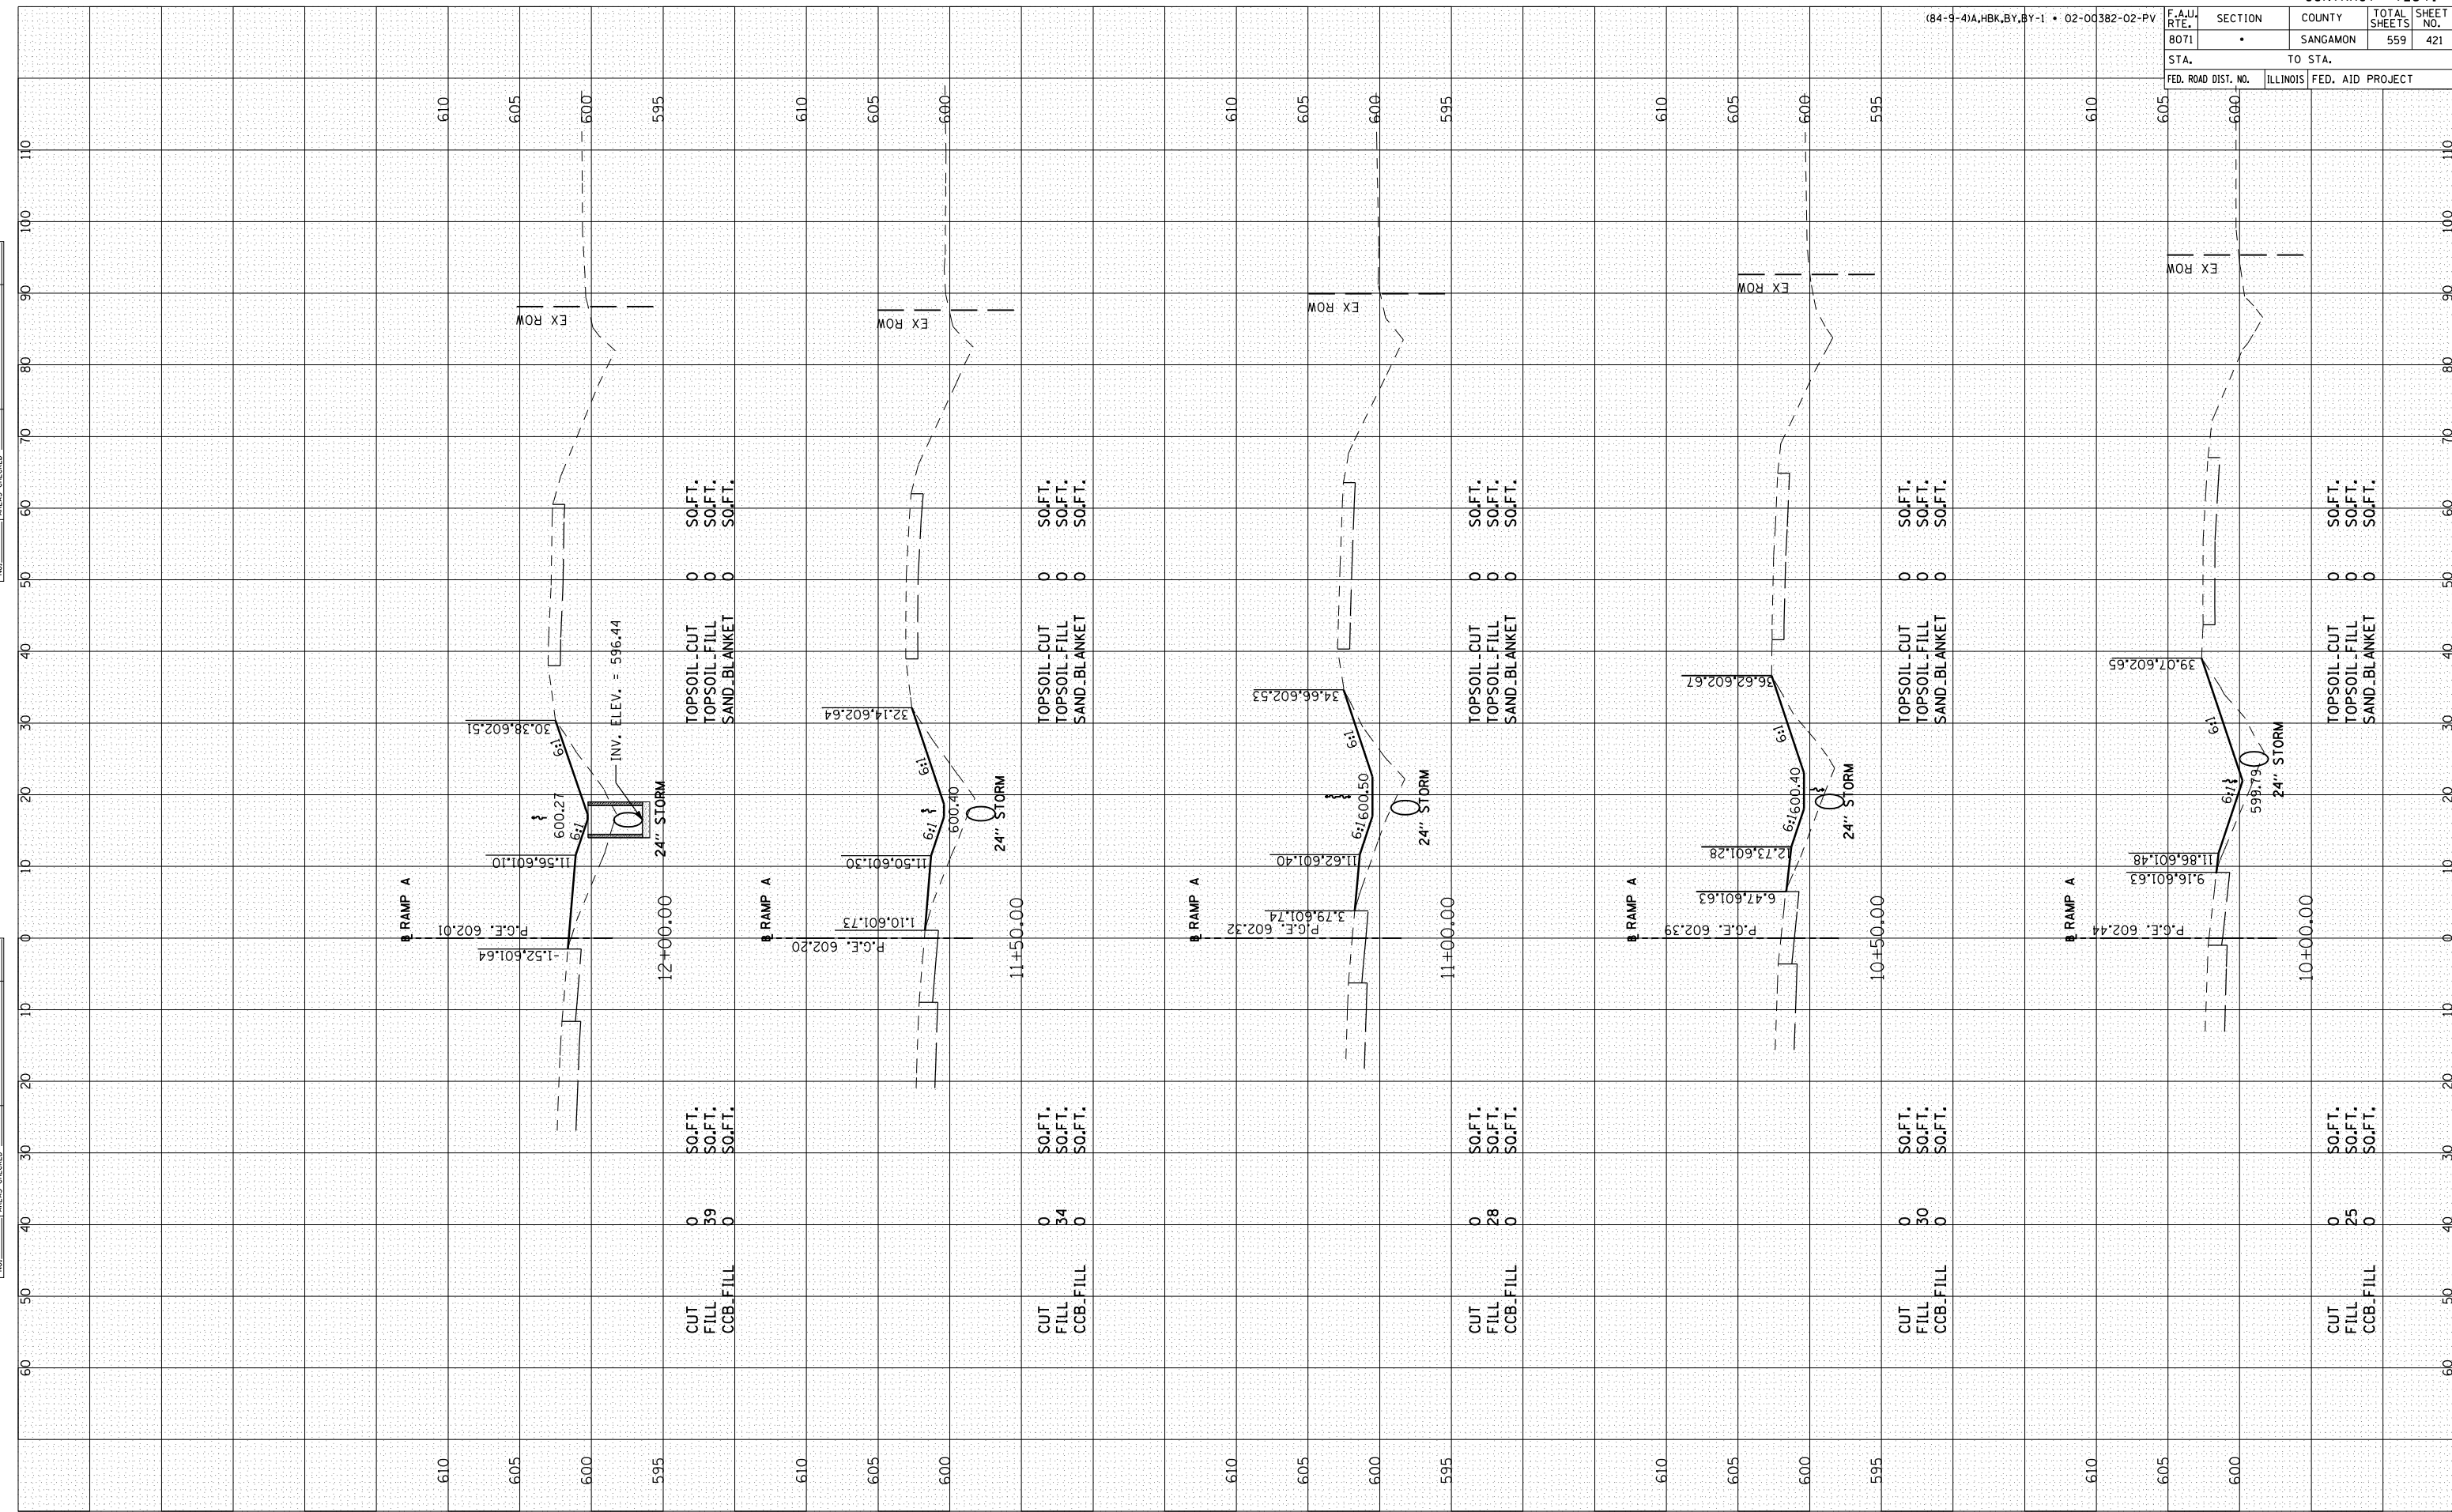

RAMP A-1