


F.A.U. RTE. 8071	SECTION •	COUNTY SANGAMON	TOTAL SHEETS 559	SHEET NO. 500
STA. 120		TO STA. 150		
FED. ROAD DIST. NO.		ILLINOIS FED. AID PROJECT		

BY	DATE
FINAL SURVEY	SURVEYED
NOTE BOOK	PLOTTED
NO.	AREAS CHECKED

BY	DATE
ORIGINAL SURVEY	SURVEYED
NOTE BOOK	PLOTTED
NO.	AREAS CHECKED

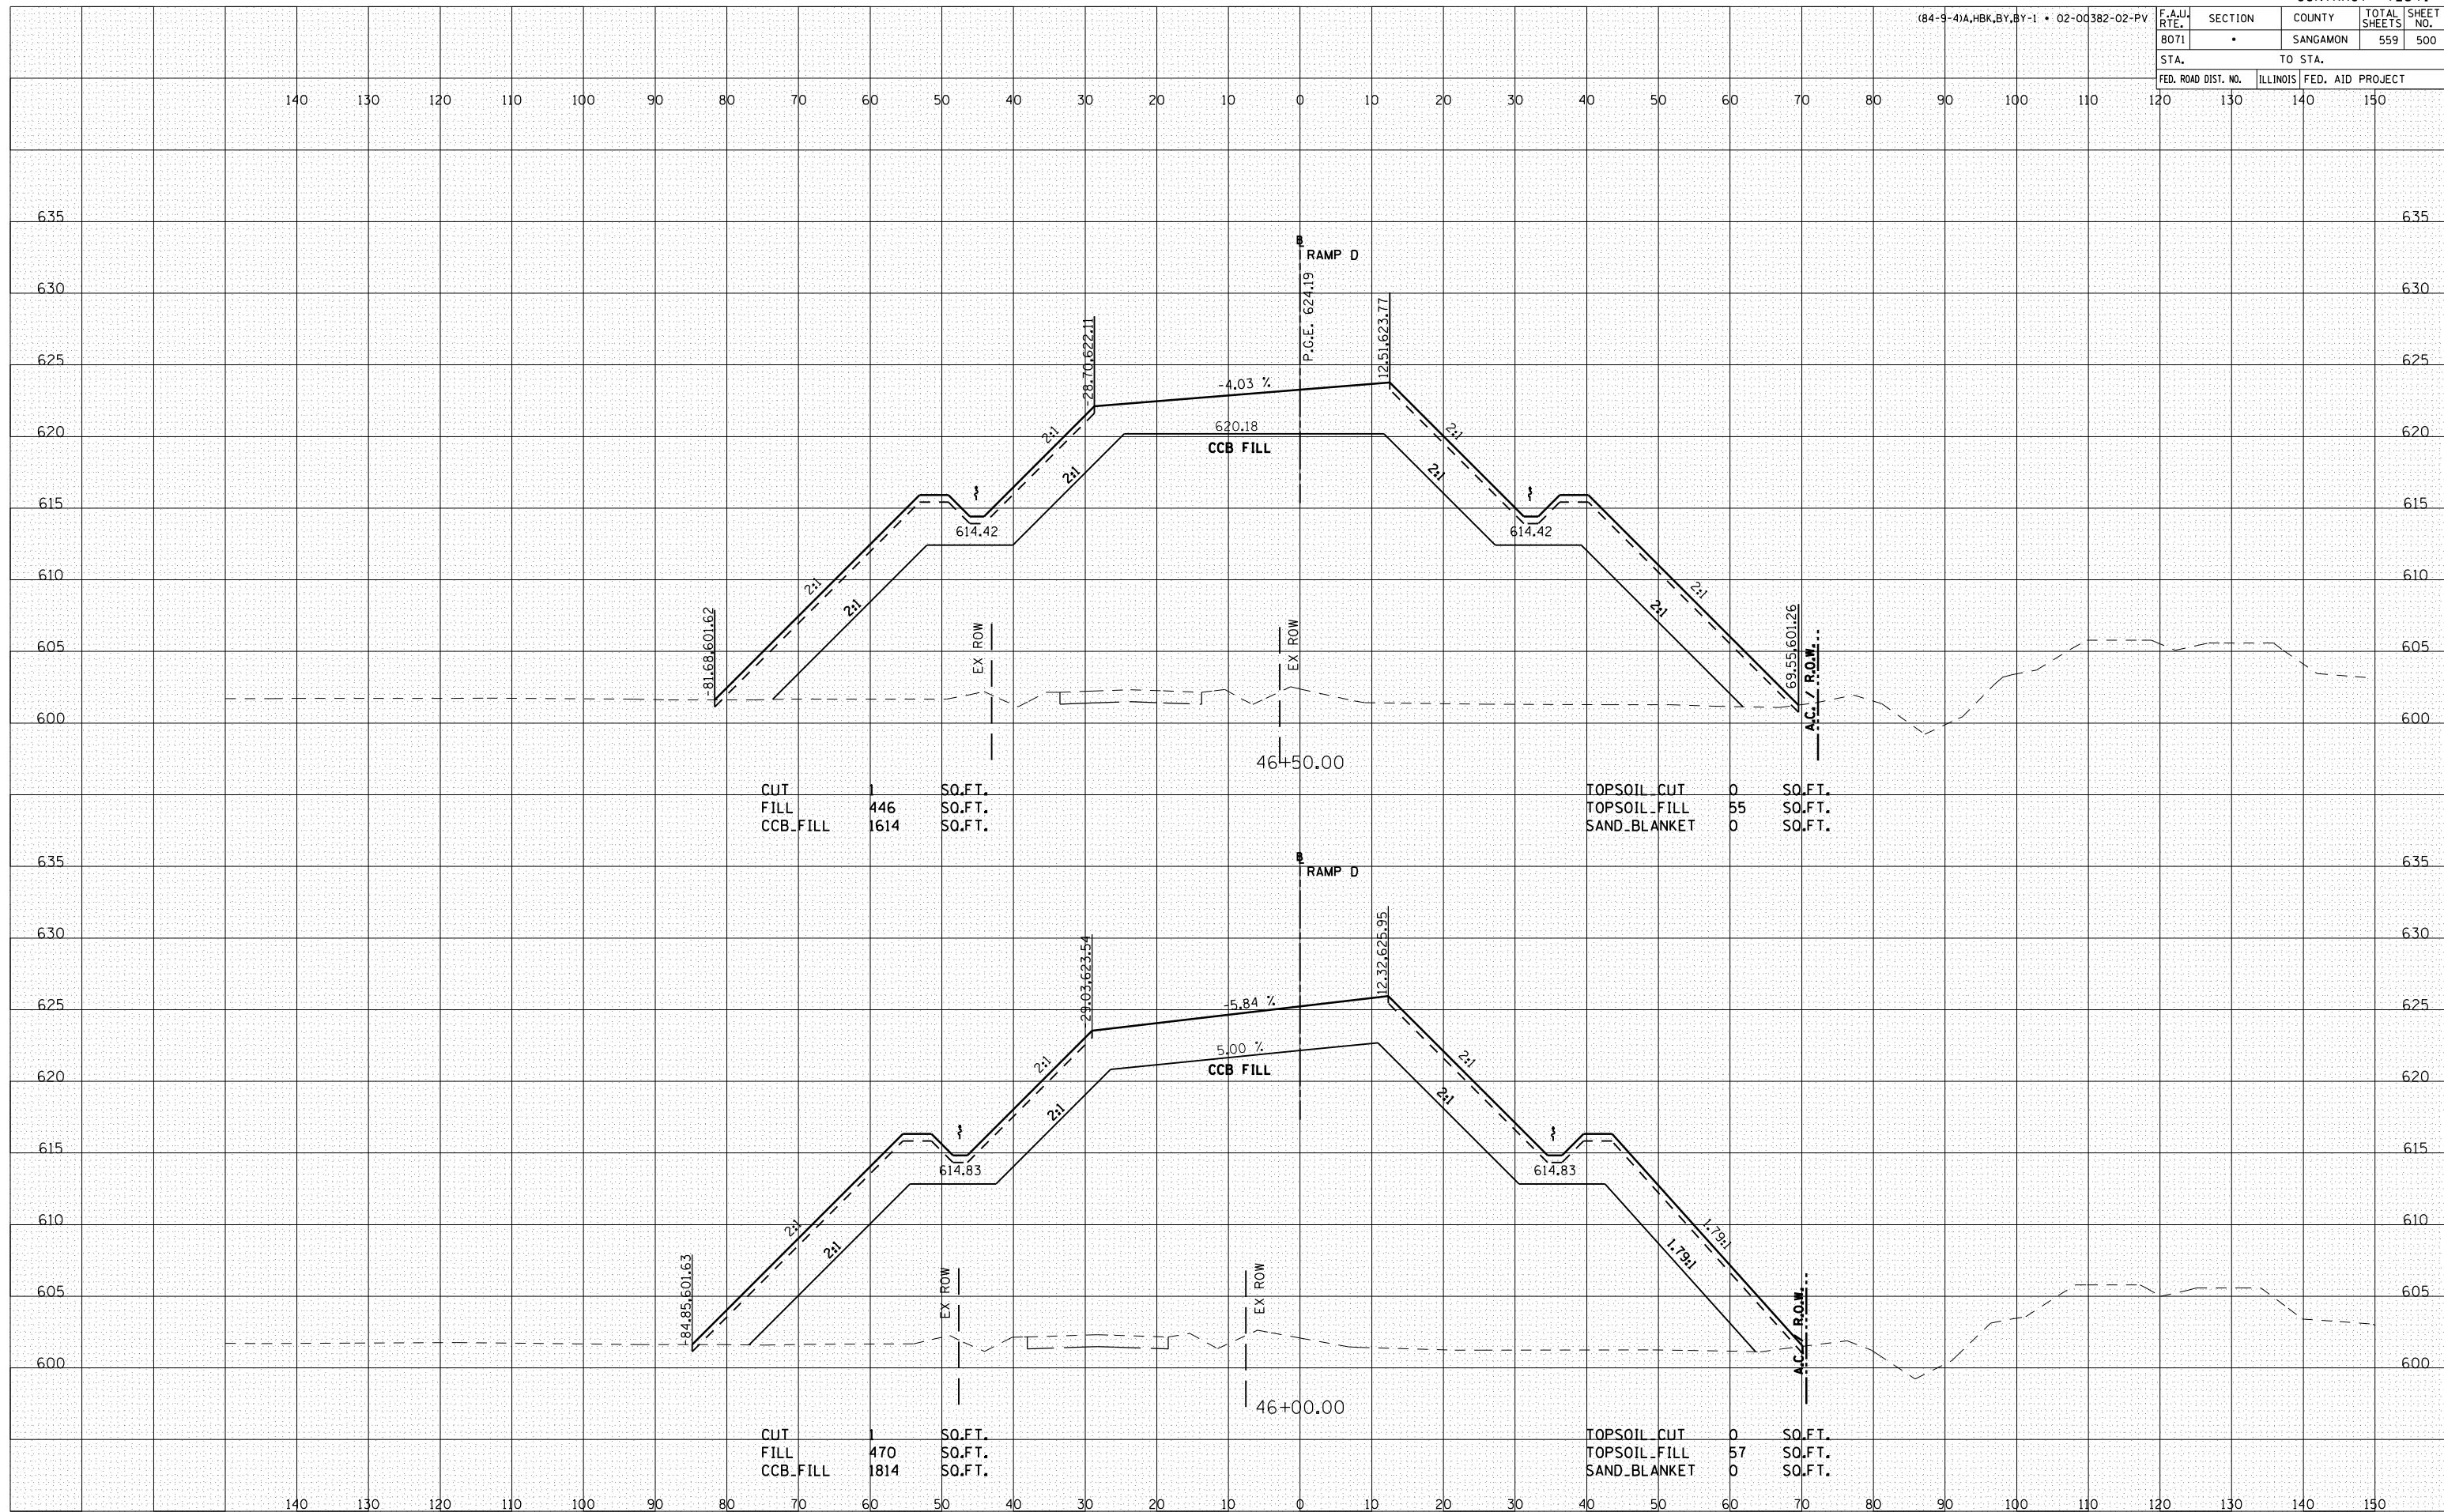

CUT	SO.FT.
FILL	446
CCB_FILL	1614

TOPSOIL CUT	0	SO.FT.
TOPSOIL_FILL	55	SO.FT.
SAND_BLANKET	0	SO.FT.

CUT	SO.FT.
FILL	470
CCB_FILL	1814

TOPSOIL CUT	0	SO.FT.
TOPSOIL_FILL	57	SO.FT.
SAND_BLANKET	0	SO.FT.