


F.A.U. RTE. 8071	SECTION	COUNTY SANGAMON	TOTAL SHEETS 559	SHEET NO. 518
STA. 6071	TO STA. 6000			
FED. ROAD DIST. NO. ILLINOIS FED. AID PROJECT				

FINAL SURVEY	SURVEYED	BY	DATE
NOTE BOOK NO.	PLOTTED		
	AREAS		
	CHECKED		

ORIGINAL SURVEY	SURVEYED	BY	DATE
NOTE BOOK NO.	PLOTTED		
	AREAS		
	CHECKED		

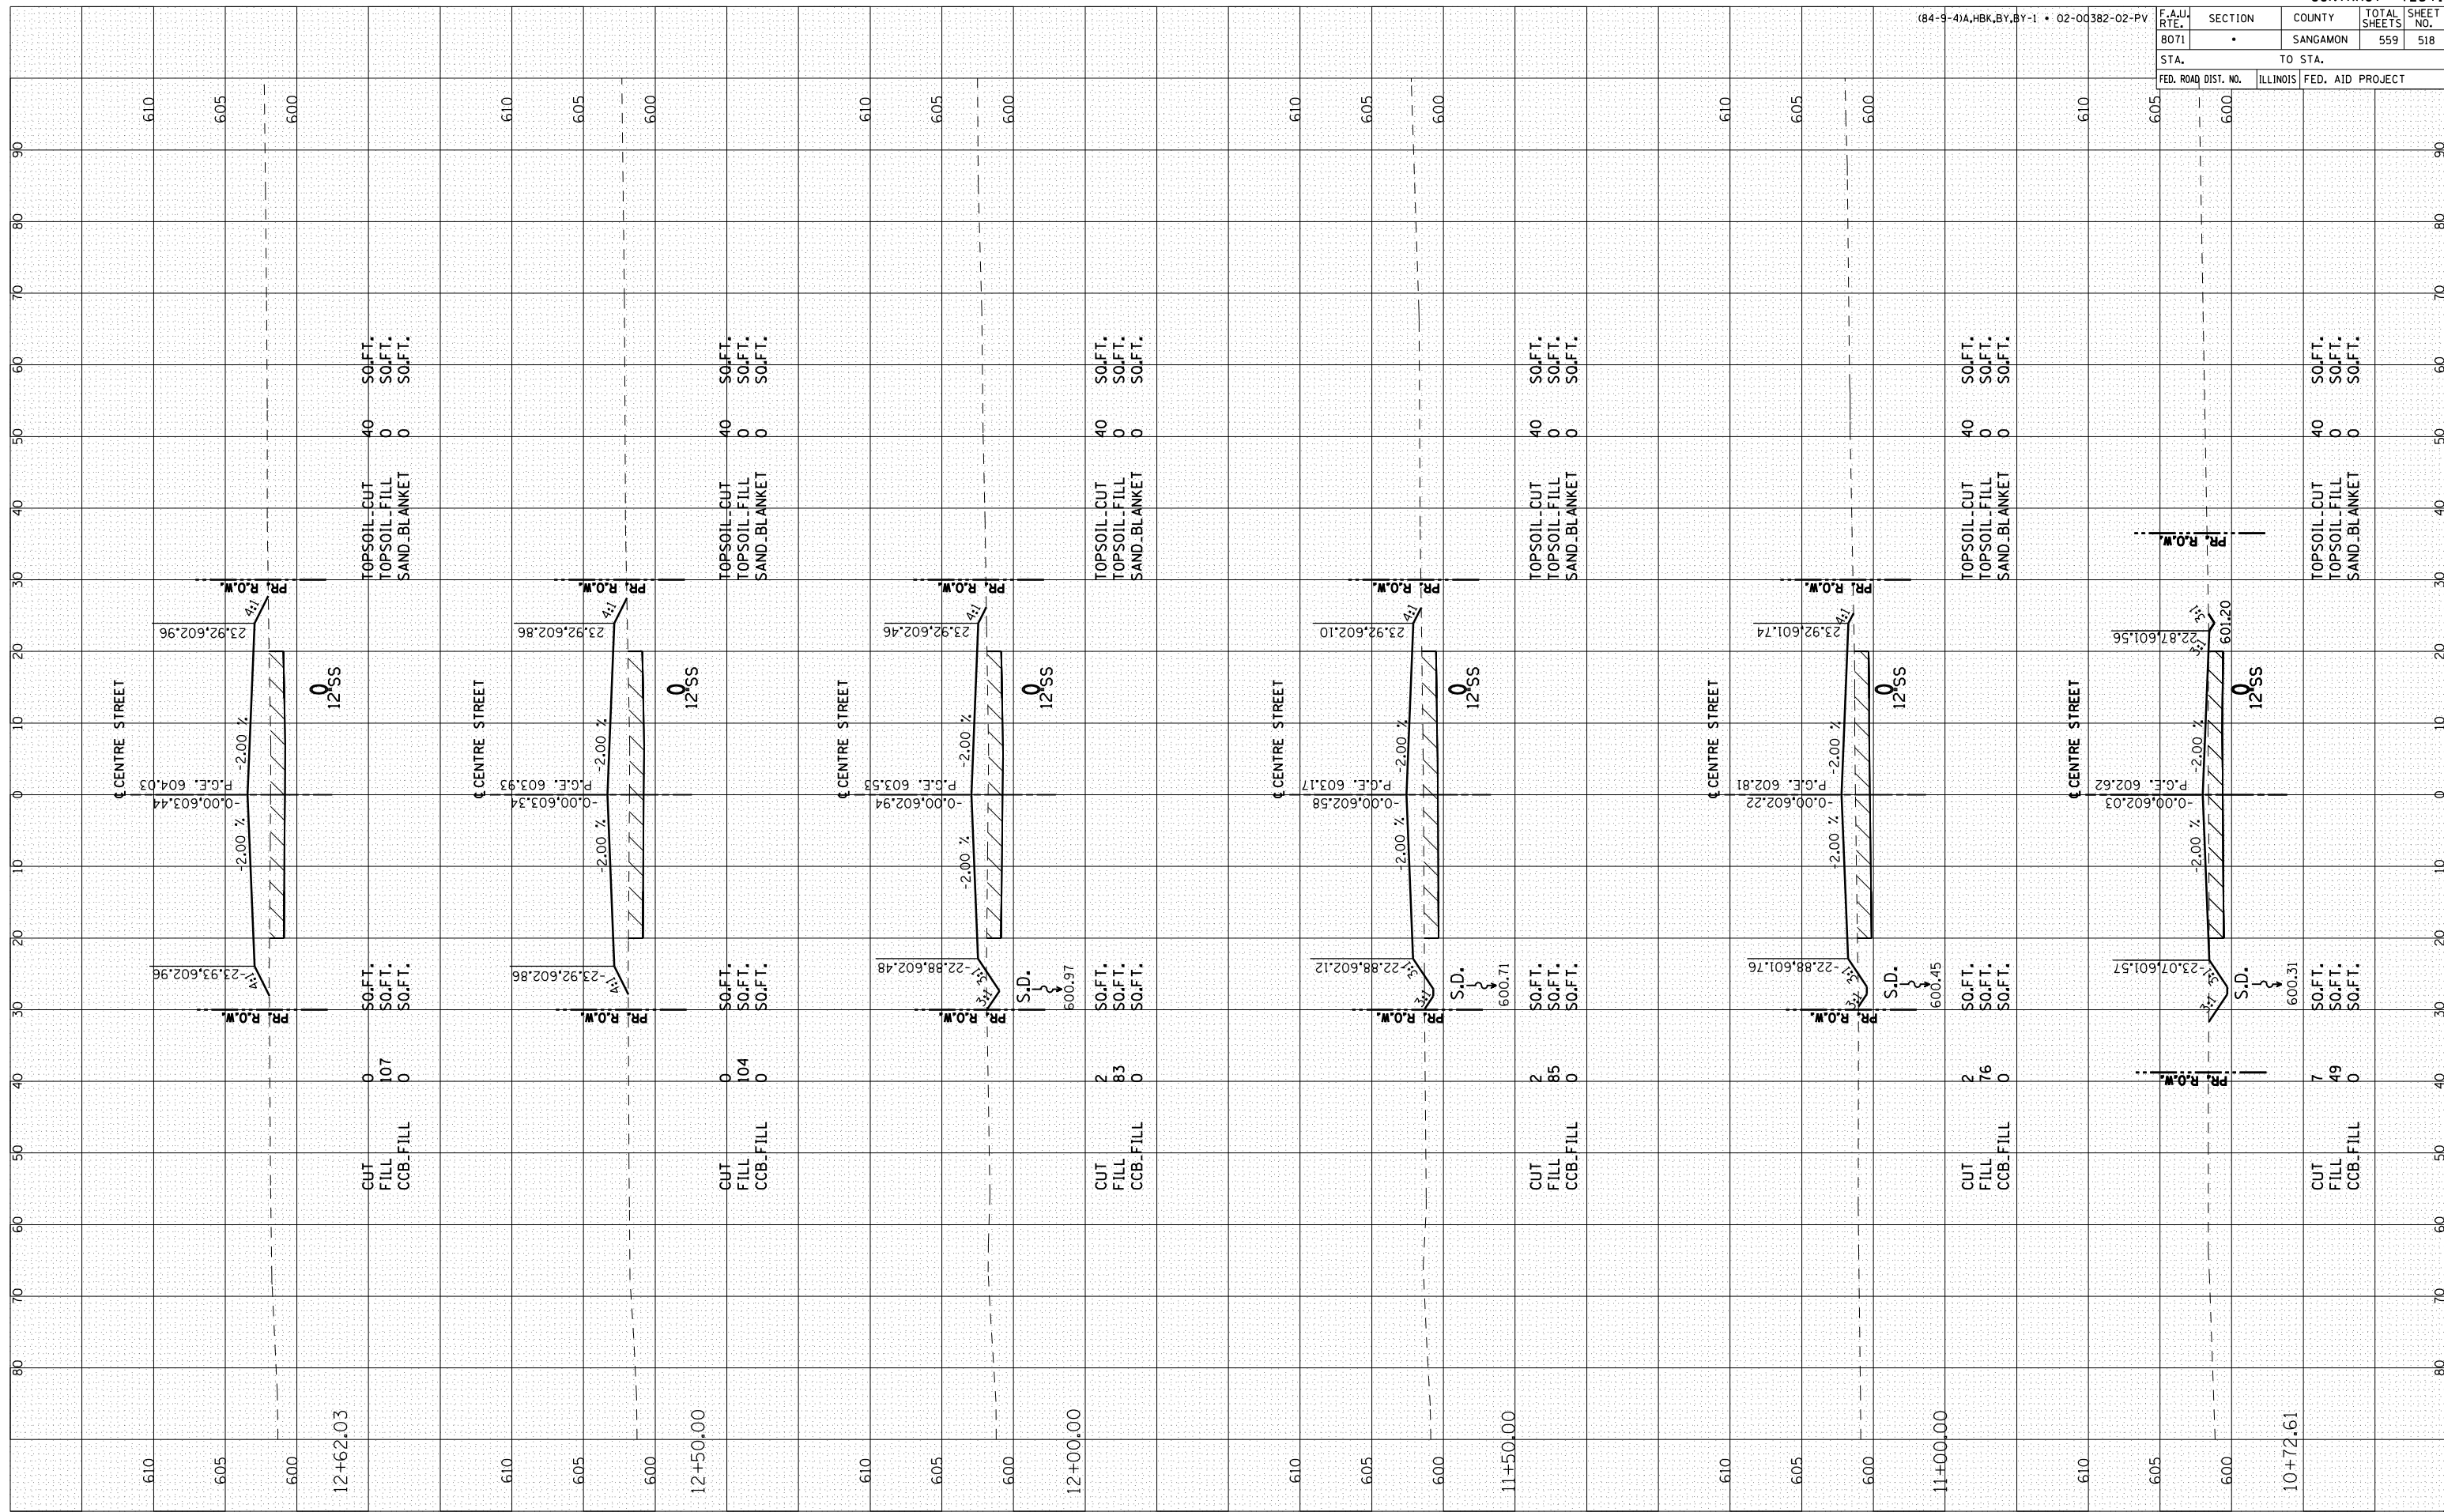

12+62.03

12+50.00

12+00.00

11+50.00

11+00.00

10+72.61