


F.A.P. RTE.	SECTION	COUNTY	TOTAL SHEETS	SHEET NO.
777	405RS-4	MONTGOMERY	75	69
STA. 1074+25.00		TO STA. 1074+50.00		
FED. ROAD DIST. NO.		ILLINOIS FED. AID PROJECT		

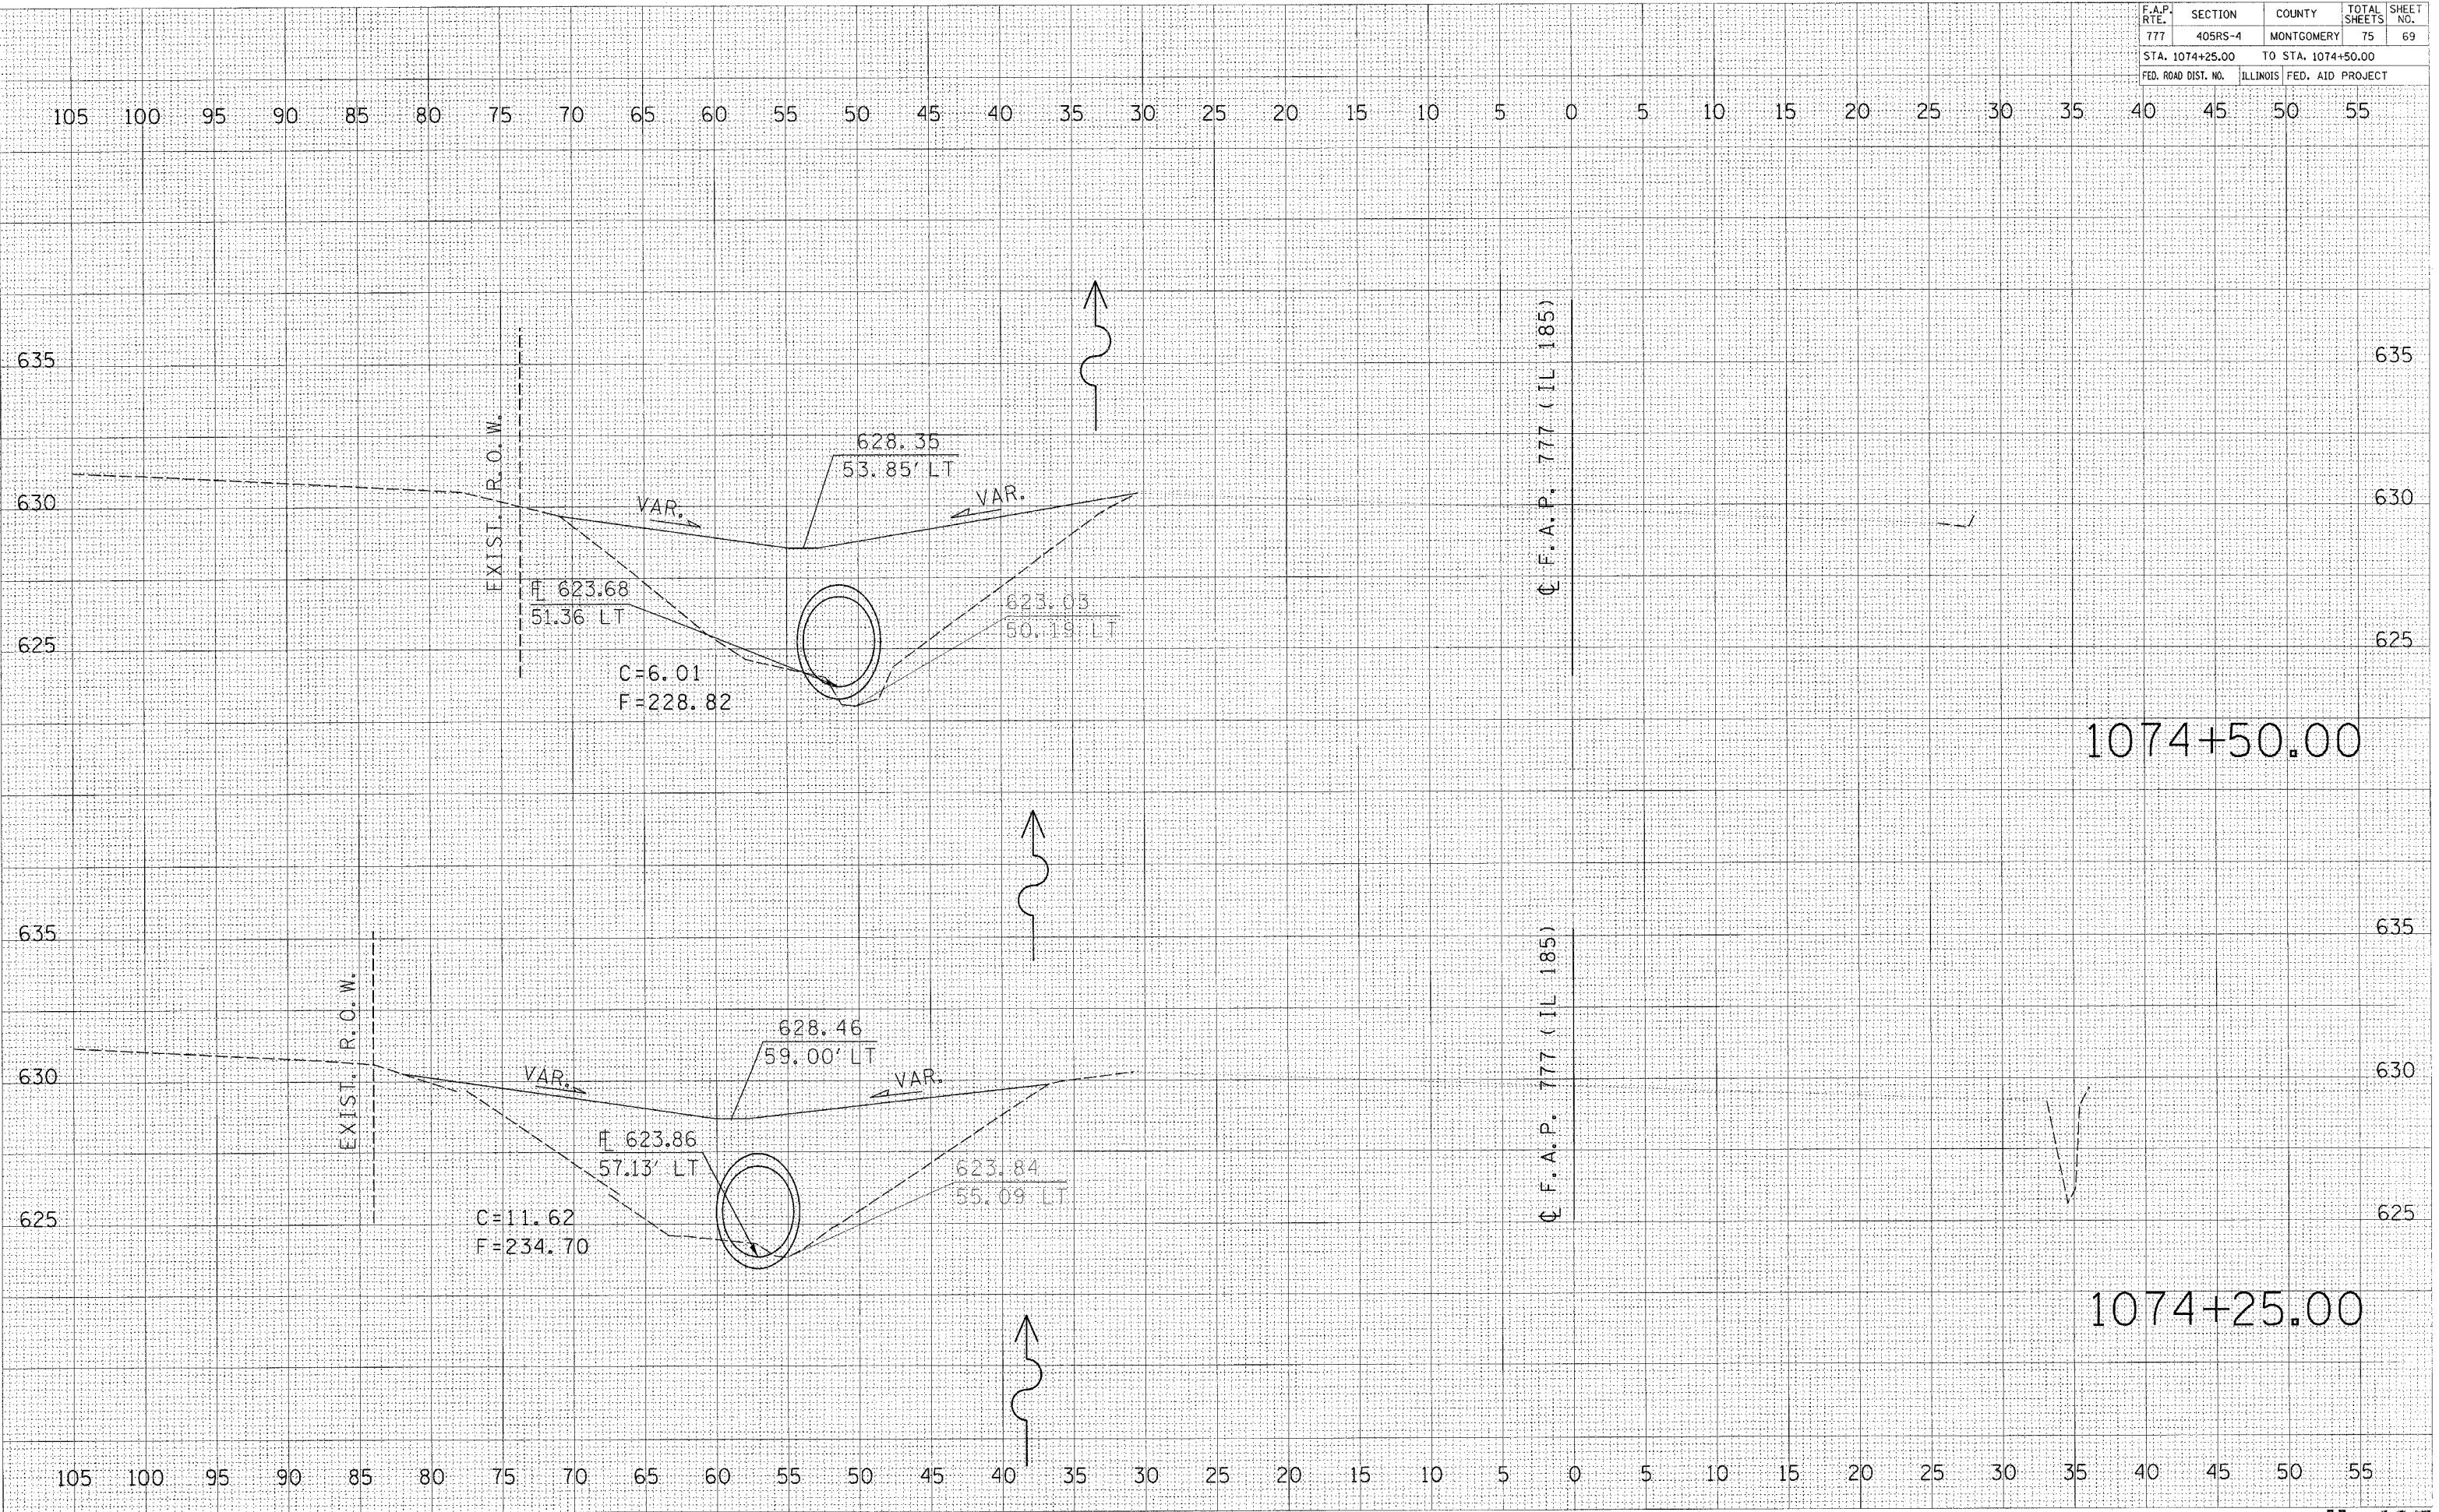

DATE CD  
 SURVEY  
 NOTE BOOK  
 TEMPLATE  
 AREAS CHECKED  
 NO.

DATE  
 SURVEY  
 NOTE BOOK  
 TEMPLATE  
 AREAS CHECKED  
 NO.

PLOT DATE = 12/6/2006  
 FILE NAME = c:\prow\acta\656582\asdr-autogen\plot.dgn  
 PLOT SCALE = 5.00000' / IN.  
 USER NAME = ccojw