


F.A.P. RTE.	SECTION	COUNTY	TOTAL SHEETS	SHEET NO.
777	405RS-4	MONTGOMERY	75	73
STA. 1076+00.00		TO STA. 1076+25.00		
FED. ROAD DIST. NO.		ILLINOIS FED. AID PROJECT		

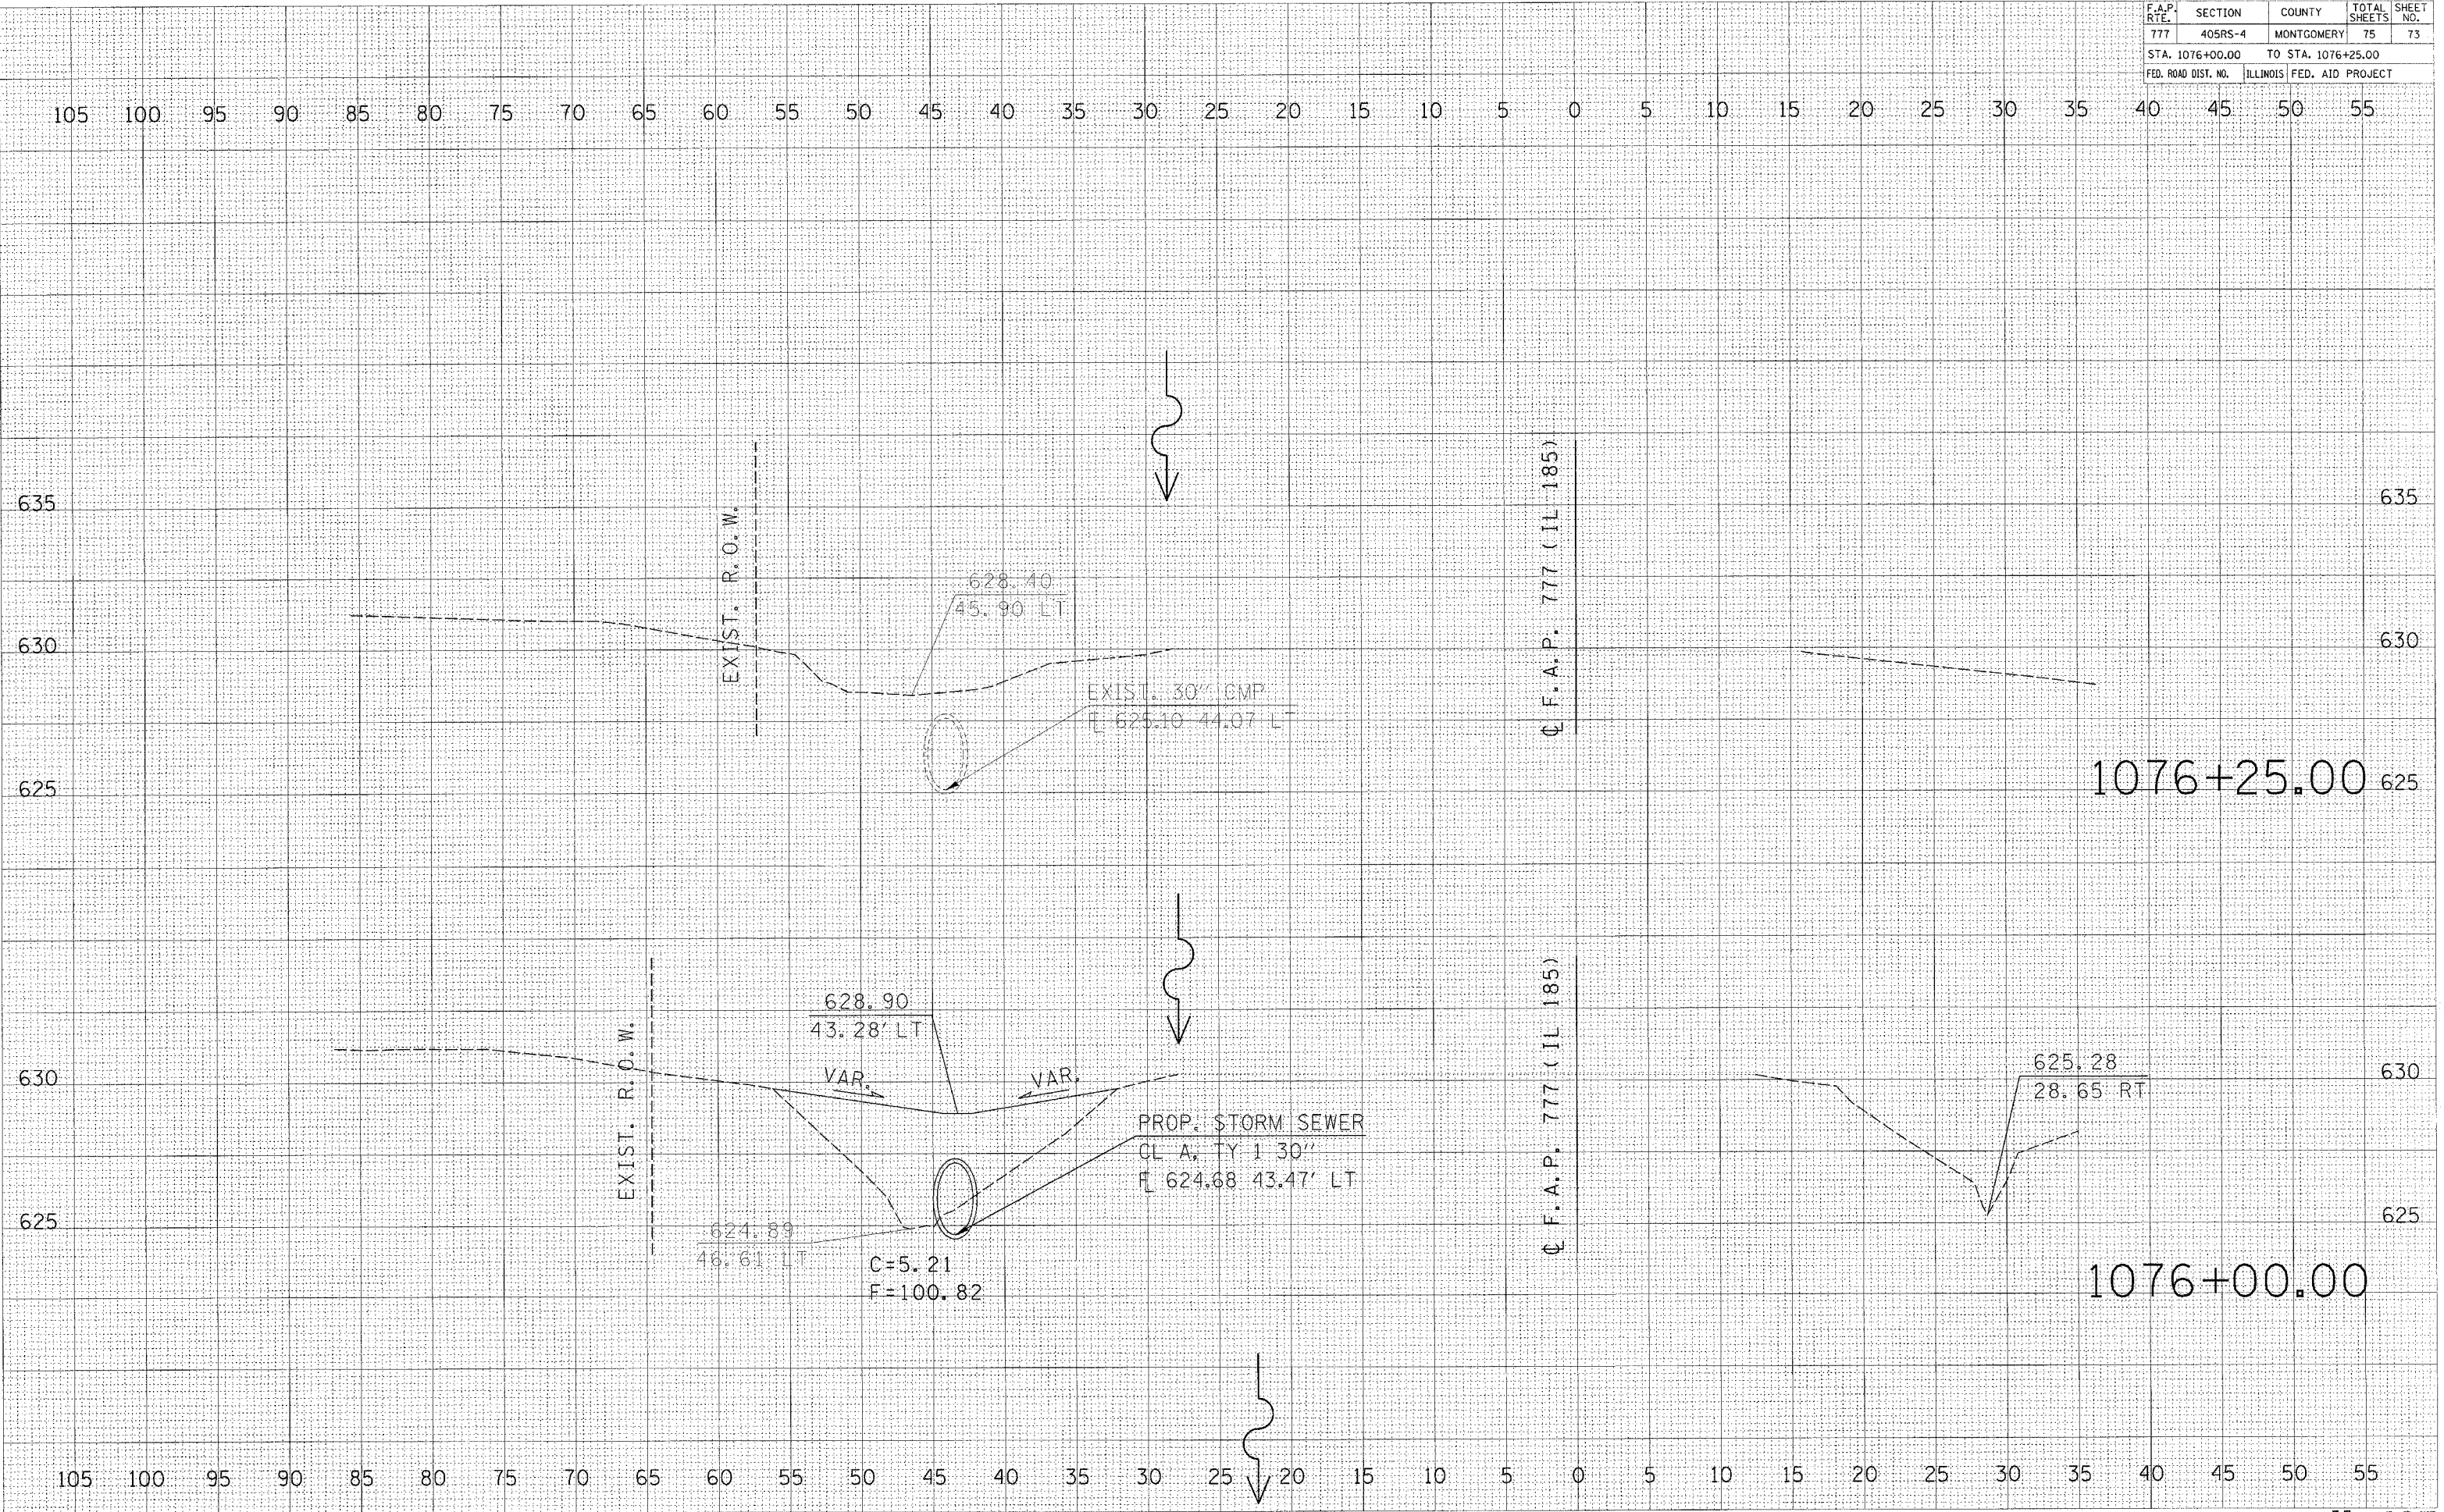

SURVEYED
 SURVEY
 NOTE BOOK
 AREAS CHECKED
 NO.

SURVEYED
 SURVEY
 AREAS CHECKED
 NO.

PLOT DATE = 12/9/2006
 FILE NAME = c:\pco\sect\4655682\std-0100\std-0100.dwg
 PLOT SCALE = 5.0000 / IN.
 USER NAME = cox