

**PAVEMENT MARKING LEGEND**

THERMOPLASTIC

- (A) 5" WHITE (SOLID)
- (B) 5" YELLOW (SKIP DASH)
- (C) 6" WHITE (SOLID)


PREFORMED PLASTIC TYPE B

- (D) 24" WHITE (SOLID)
- (E) LETTERS AND SYMBOLS WHITE (SOLID)

EXISTING  $\odot$  OF SURVEY



PROPOSED  $\odot$  OF CONSTRUCTION

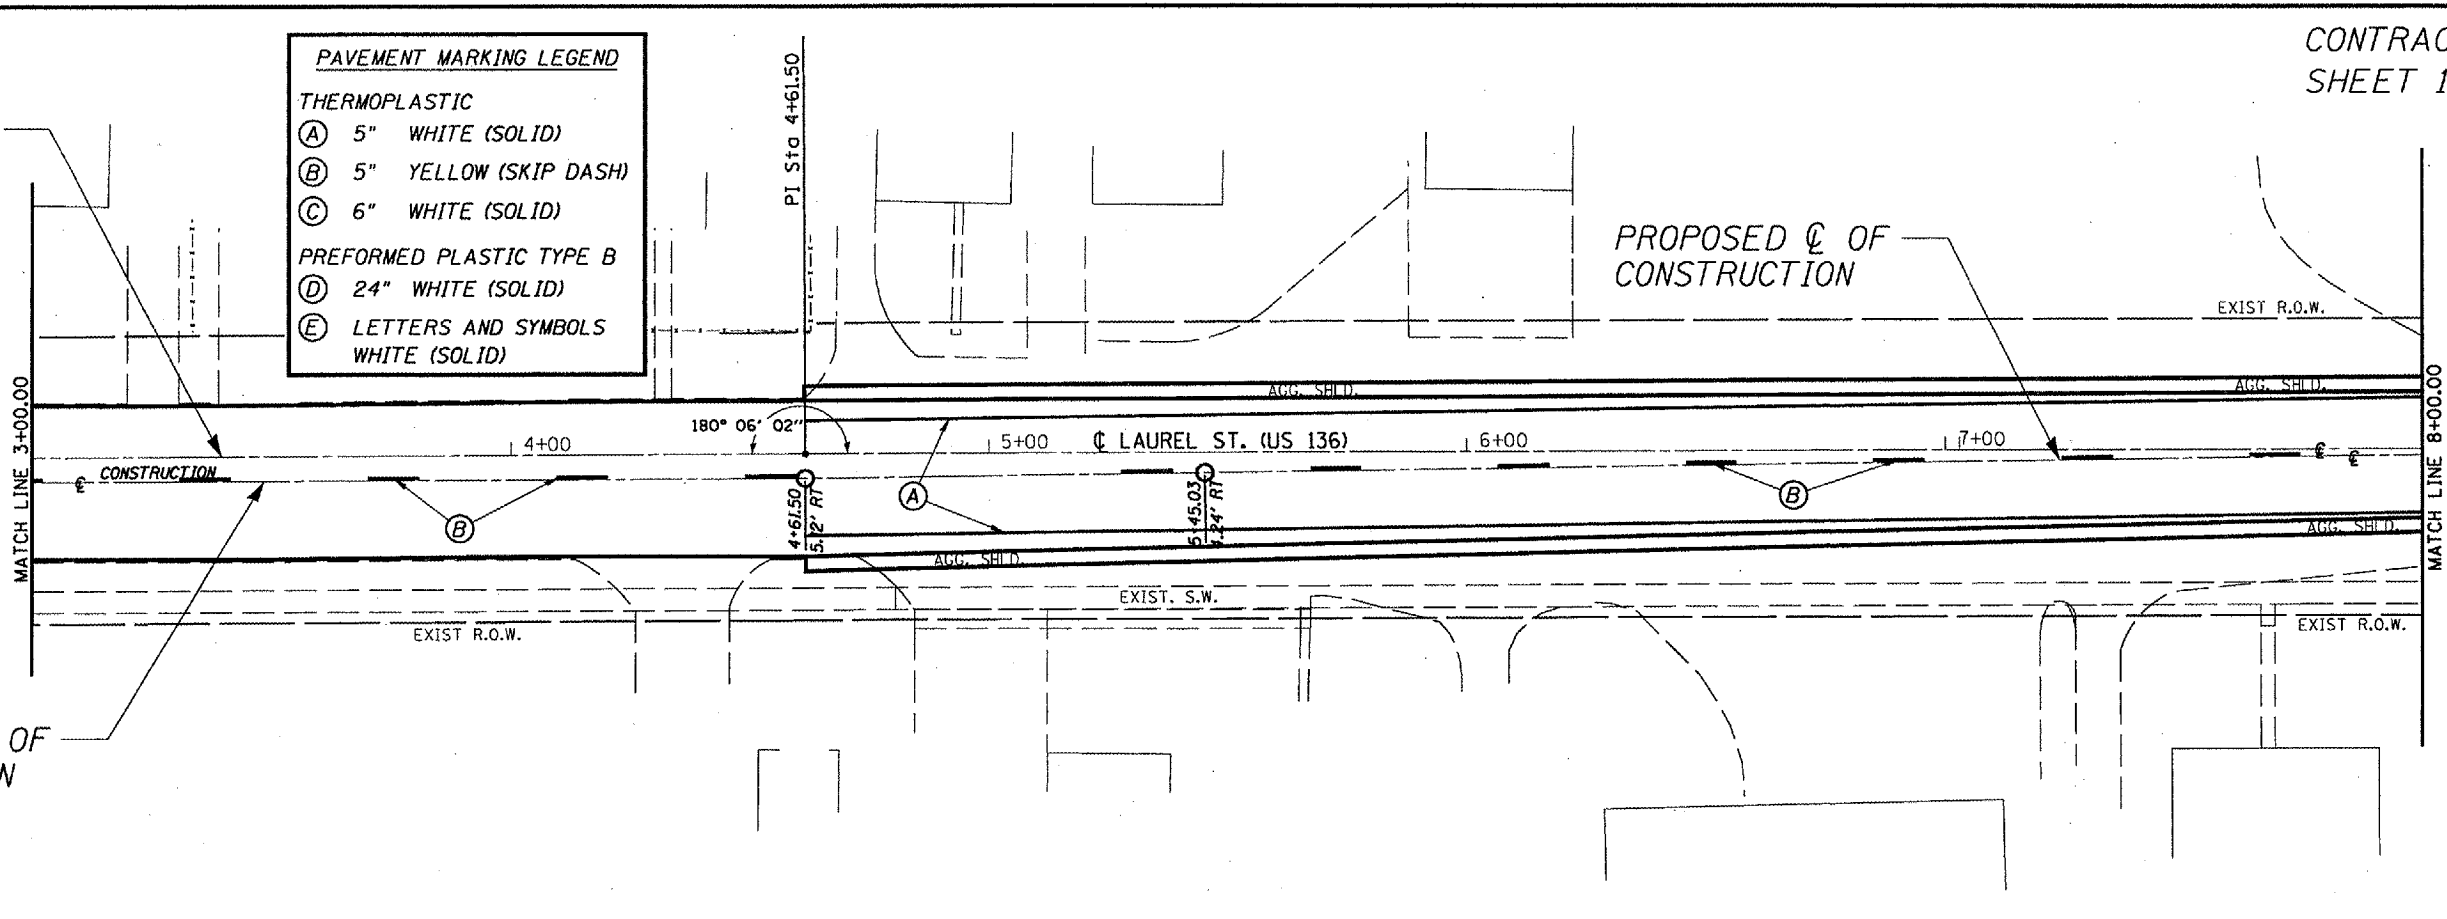

PROPOSED  $\odot$  OF CONSTRUCTION

**PAVEMENT MARKING LEGEND**

THERMOPLASTIC


- (A) 5" WHITE (SOLID)
- (B) 5" YELLOW (SKIP DASH)
- (C) 6" WHITE (SOLID)

PREFORMED PLASTIC TYPE B

- (D) 24" WHITE (SOLID)
- (E) LETTERS AND SYMBOLS WHITE (SOLID)



STA. 8+83.27 (US 136) =  
STA. 10+00.00 (CHARLOTTE ST.)

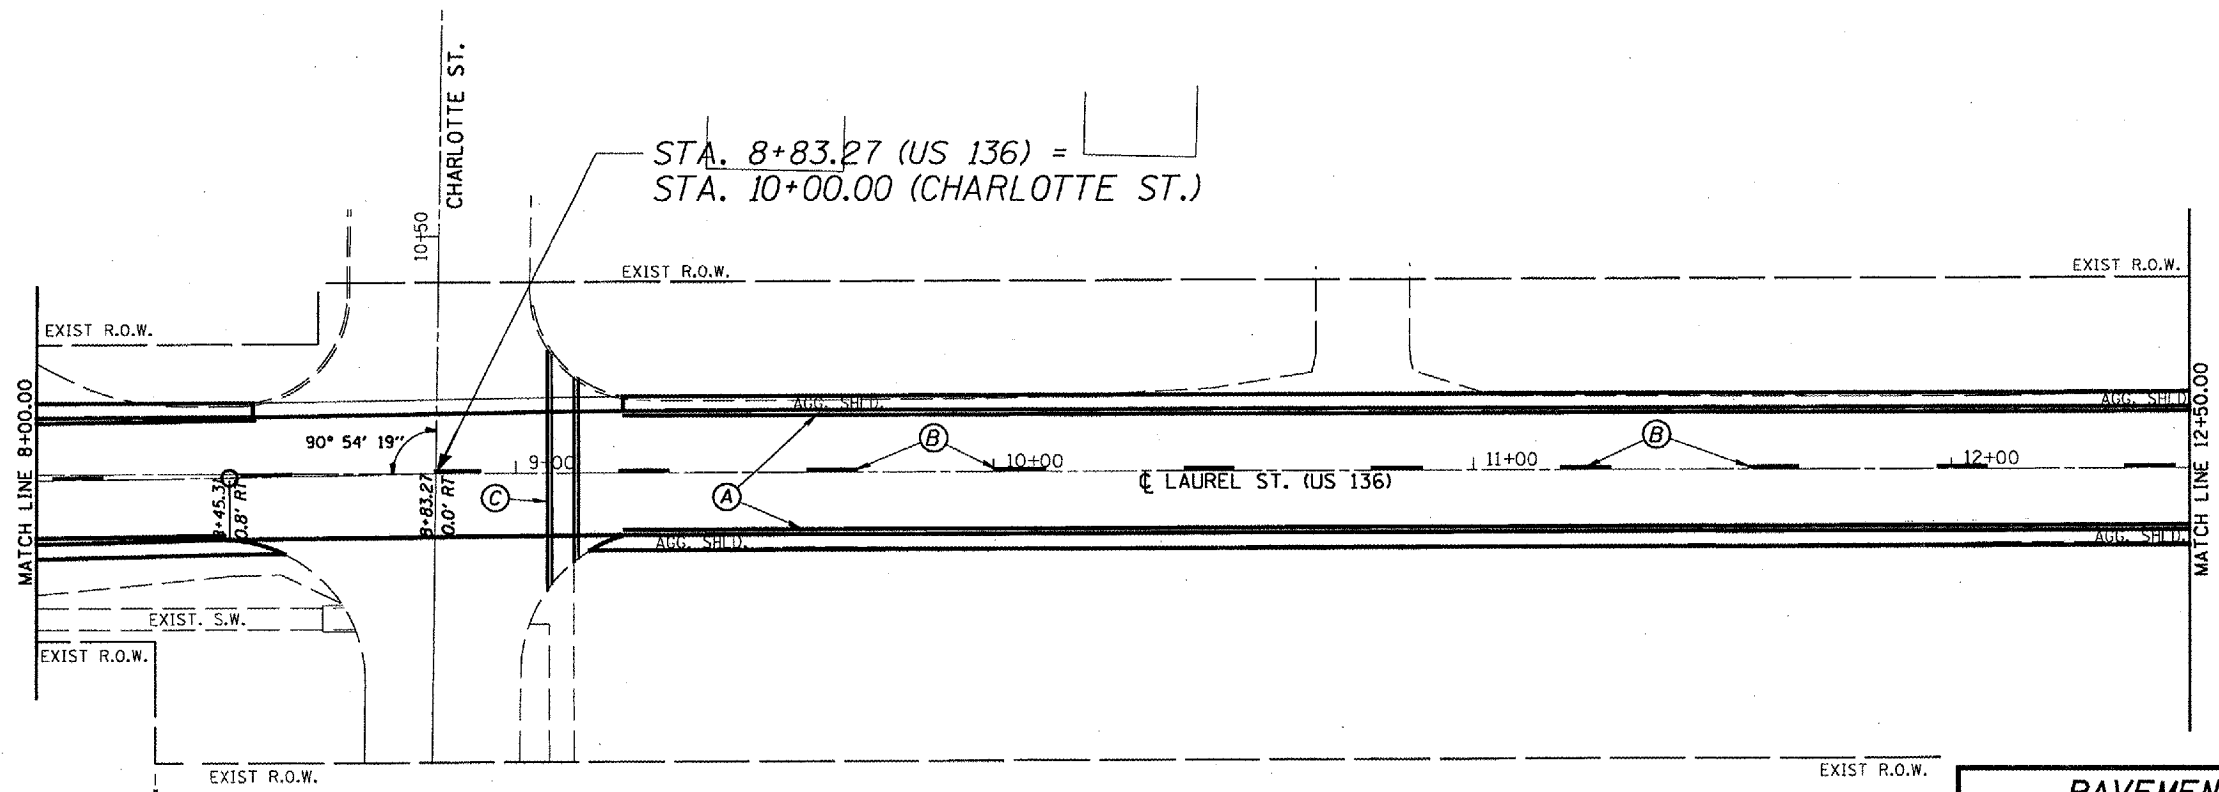

**PAVEMENT MARKINGS**  
FAP 315 (US 136)  
SECTION 1RS-3  
MASON COUNTY