


CAHOKIA COMMONFIELDS

PLAT BOOK E, PAGES 16-17  
Recorded January 18, 1881

BEARINGS SHOWN HEREON ARE BASED ON SURVEY CONTROL DATA AS PROVIDED BY THE ILLINOIS DEPARTMENT OF TRANSPORTATION.

FAP NO.	SECTION	COUNTY	TOTAL SHEETS	SHEET NO.
592	28BR-2, 28BR-3	ST. CLAIR	51	11
STA. 424+29.47 TO STA. 431+75.00				
CONTRACT NO.:				

LEGEND

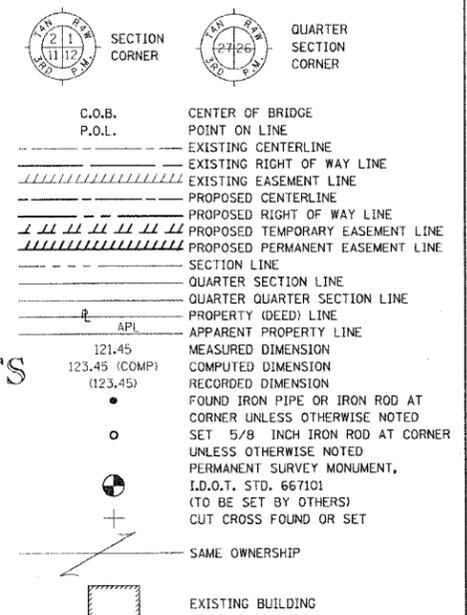

CAYA TRACT

PLAT BOOK A, PAGE 74  
Recorded November 17, 1860

METRO EAST SANITARY DISTRICT, OF THE COUNTY MADISON AND STATE OF ILLINOIS  
BK. 3289, PG. 784  
10-12-1998

VOUDRIE TRACTS

PLAT BOOK 41, PAGE 89  
Recorded May 1, 1940


CAYA TRACT

PLAT BOOK A, PAGE 74  
Recorded November 17, 1860

CAYA TRACT

PLAT BOOK A, PAGE 74  
Recorded November 17, 1860

NO.	DATE	DESCRIPTION

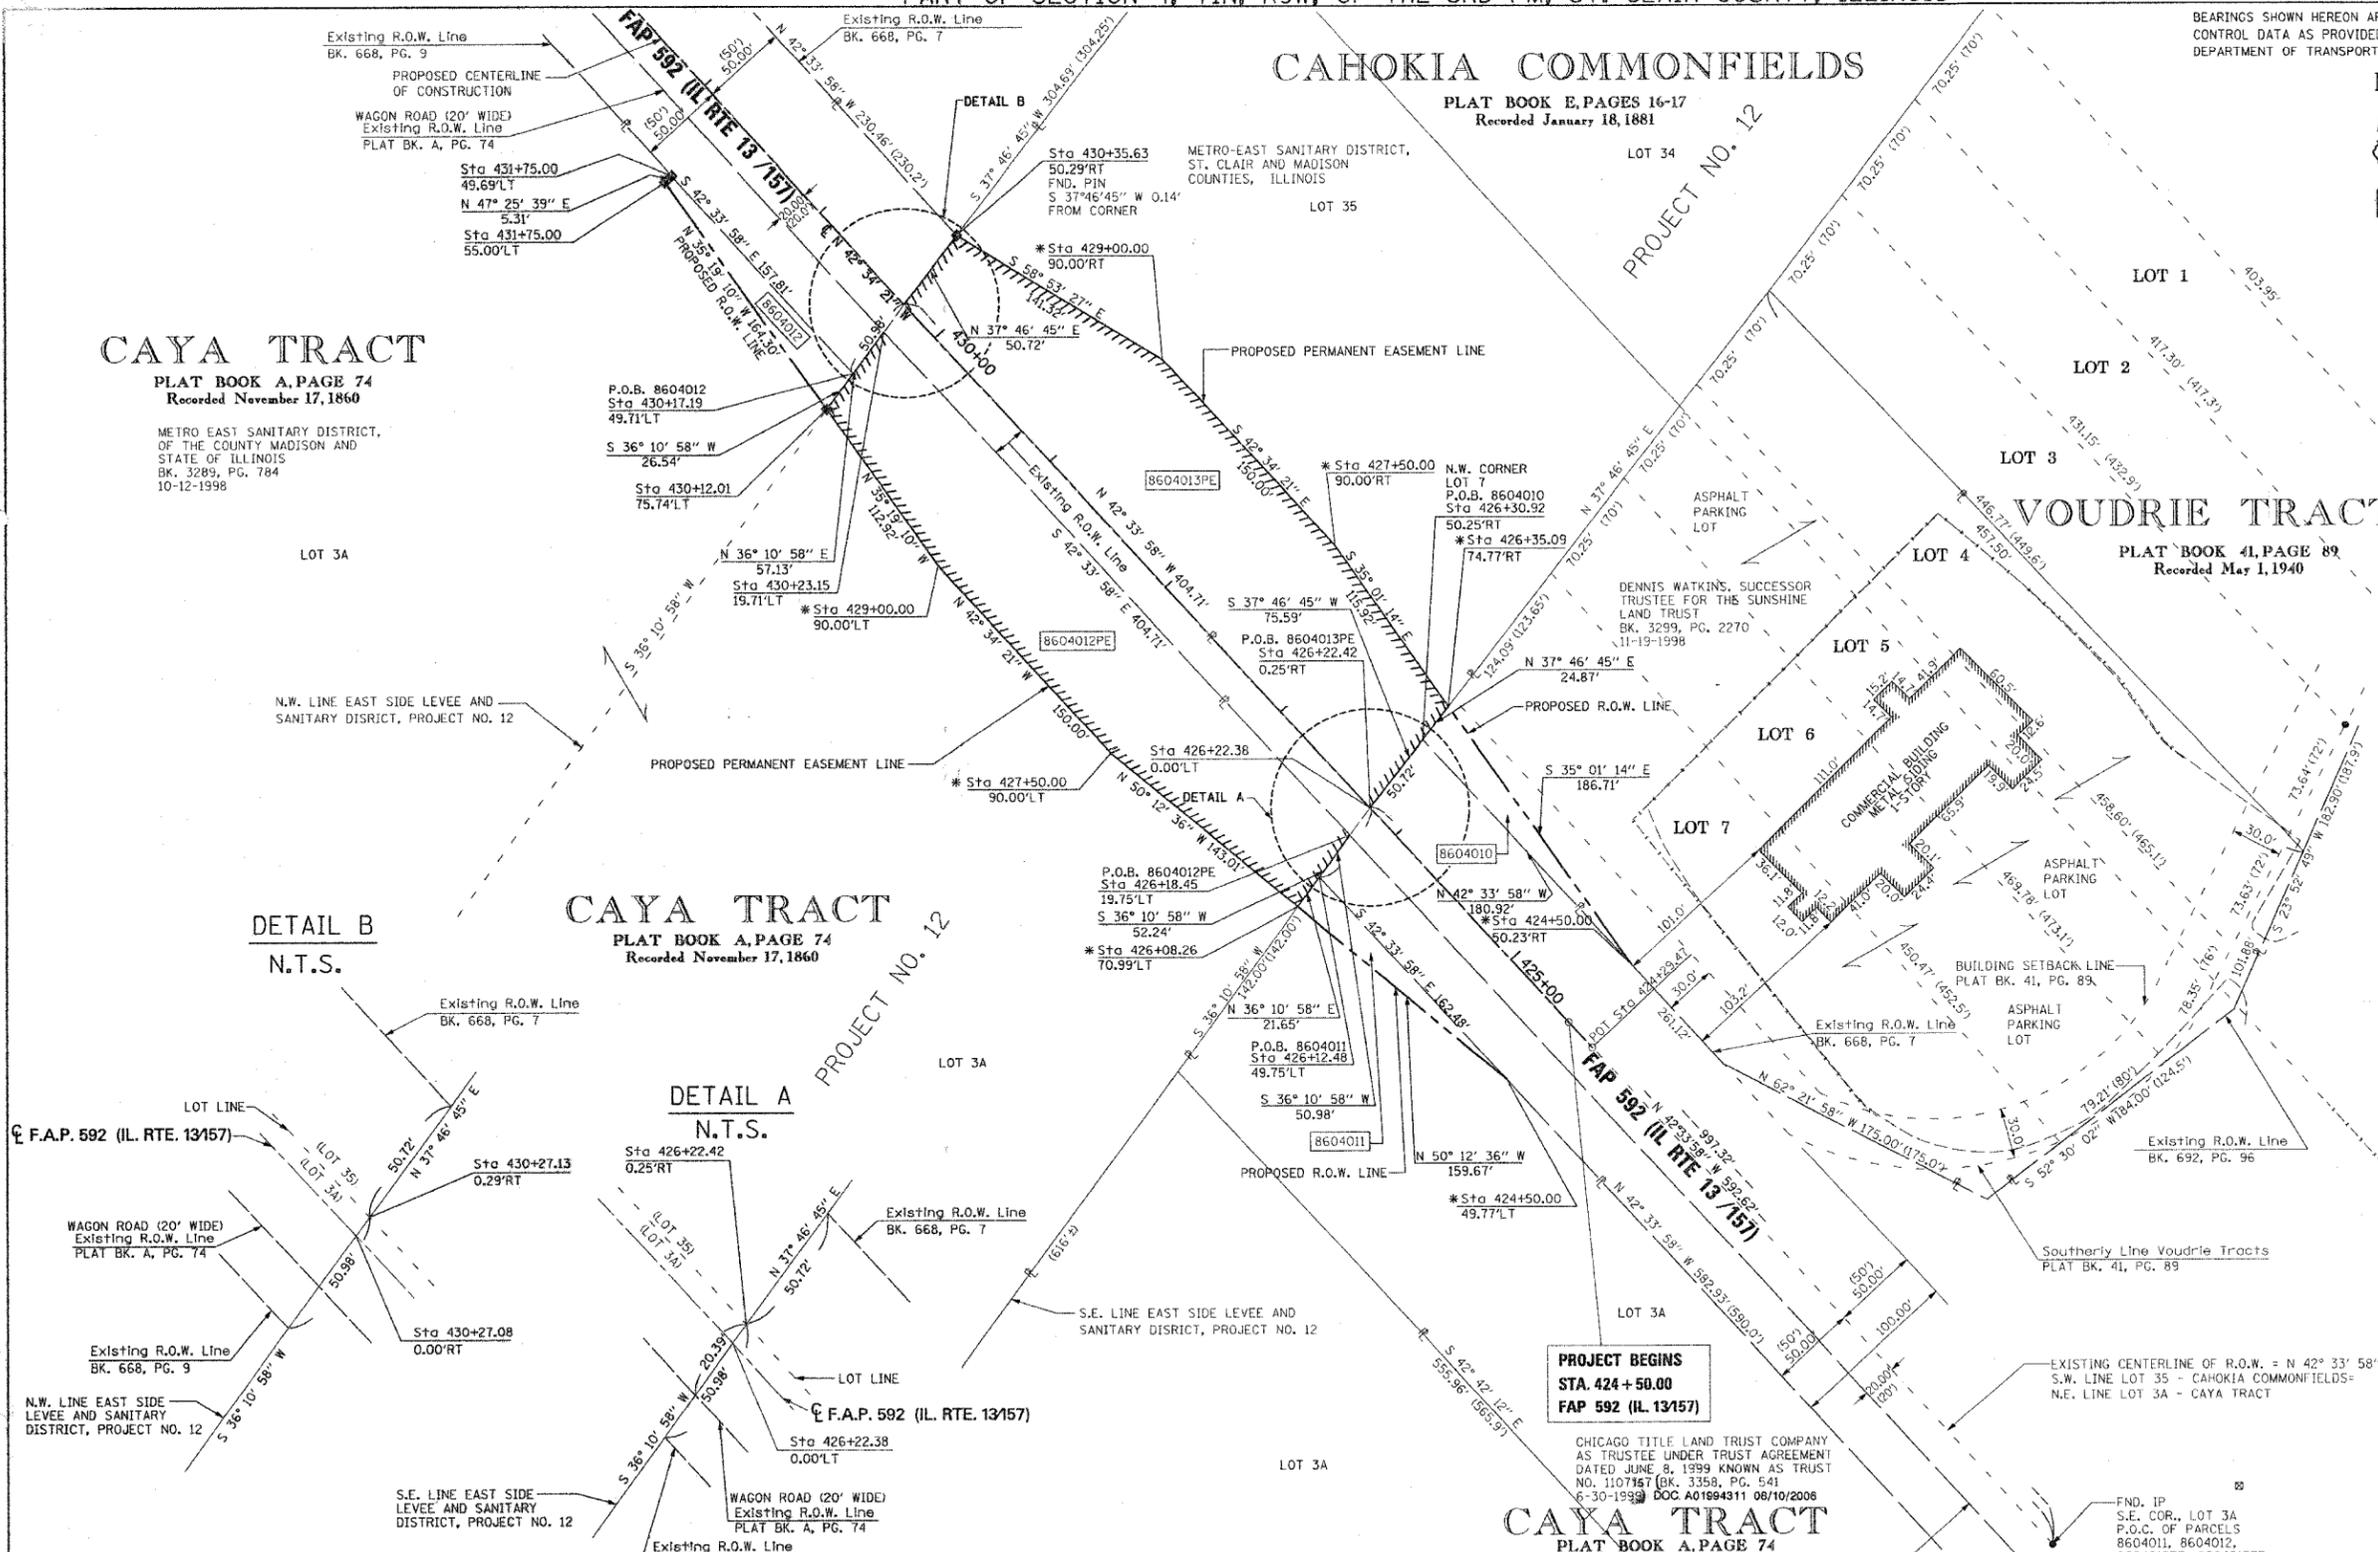

- STAKING OF PROPOSED RIGHT OF WAY. SET 5/8 INCH METAL ROD WITH DIVISION OF HIGHWAY SURVEY MARKER TO MONUMENT THE POSITION SHOWN, IDENTIFIED BY INSCRIPTION DATA AND SURVEYORS REGISTRATION NUMBER.
- M STAKING OF PROPOSED RIGHT OF WAY IN CULTIVATED AREAS. SET 5/8 INCH METAL ROD WITH DIVISION OF HIGHWAY SURVEY MARKER 20 INCHES BELOW GROUND SURFACE TO MONUMENT THE POSITION SHOWN, IDENTIFIED BY INSCRIPTION DATA AND SURVEYORS REGISTRATION NUMBER.
- \* COULD NOT SET PINS DUE TO THE POINTS FALLING IN THE WATER

STATE OF ILLINOIS  
COUNTY OF ST. CLAIR  
I, TONY HARD, AN ILLINOIS PROFESSIONAL LAND SURVEYOR, CERTIFY THAT I HAVE SURVEYED THE PLAT OF HIGHWAY SHOWN HEREON AND THAT THIS PROFESSIONAL SERVICE CONFORMS TO THE CURRENT ILLINOIS MINIMUM STANDARDS FOR A BOUNDARY SURVEY FOR THE PROPOSED PARCEL(S) TO BE ACQUIRED BY THE STATE OF ILLINOIS, DEPARTMENT OF TRANSPORTATION, SHOWN HEREON.

DATED April 20, 2006  
Tony Hard  
TONY HARD, PLS NO. 2953  
LICENSE EXPIRATION DATE: 11/30/2006

**McDonough-Whitlow, P.C.**  
Consulting Engineers & Land Surveyors  
138 East Wood Street  
Hillsboro, IL 62049  
Phone: 217.532.9233  
Fax: 217.532.6300  
PROFESSIONAL DESIGN NO. 184-002754

ILLINOIS DEPARTMENT OF TRANSPORTATION  
PLAT OF HIGHWAYS  
FAP ROUTE 592 (IL 13157)  
SECTION 28BR-2, 28BR-3  
ST. CLAIR COUNTY  
JOB NO. R-98-004-06  
STATION 424+29.47 TO STATION 431+75.00  
50' 0 50' 100'  
SCALE: 1" = 50'  
COMPLETION DATE OF FIELD WORK PERFORMED  
LAND SURVEY: 02-14-2006  
RIGHT OF WAY STAKING: 03-30-2006  
ILLINOIS DEPARTMENT OF TRANSPORTATION  
DIVISION OF HIGHWAYS/DISTRICT 8  
1102 EASTPORT PLAZA DRIVE  
COLLINSVILLE, ILLINOIS 62234-6198  
SHEET 1 IS A COVER SHEET

PARCEL NO.	OWNER	TOTAL HOLDING ACRES	FEE SIMPLE ACQUISITION				REMAINDER ACRES	EASEMENTS		PERMANENT TAX NUMBER	PROPERTY ACQUIRED BY		
			GROSS ACRES	SQ. FT.	PREVIOUSLY DEDICATED ACRES	NET ACRES		PE - PERMANENT ACRES	TE - TEMPORARY ACRES				
8604010	DENNIS WATKINS, SUCCESSOR TRUSTEE FOR THE SUNSHINE LAND TRUST TITLE REPORT SC-5053.0	3.3866	0.0509	2,218	N/A	N/A	0.0509	2,218	3,3357	N/A	N/A	07-04-0-400-025	
8604011	CHICAGO TITLE LAND TRUST COMPANY, AS TRUSTEE UNDER THE PROVISIONS OF A TRUST AGREEMENT DATED THE 8TH DAY OF JUNE, 1999, KNOWN AS TRUST NUMBER 1107187 TITLE REPORT SC-5046.0	1.8122	0.0396	1,725	N/A	N/A	0.0396	1,725	1,7726	N/A	N/A	07-04-0-306-029	
8604012	METRO EAST SANITARY DISTRICT, OF THE COUNTY MADISON AND STATE OF ILLINOIS TITLE REPORT 5047.0	N/A	0.0571	2,487	N/A	N/A	0.0571	2,487	N/A	0.6032	26,276	07-04-0-306-032	HIGHWAY CONSTRUCTION & MAINTENANCE
8604013	METRO-EAST SANITARY DISTRICT, ST. CLAIR AND MADISON COUNTIES, ILLINOIS TITLE REPORT 5049.0	N/A	N/A	N/A	N/A	N/A	N/A	N/A	N/A	0.7491	32,632	07-04-0-301-023	HIGHWAY CONSTRUCTION & MAINTENANCE

PLOT DATE: 02-09-06 9:05 A.M.