


ORIGINAL SURVEY	DATE
SURVEY	BY
NOTE BOOK	DATE
TEMPERATURE	BY
AREAS	DATE
AREAS CHECKED	BY

CHRISTOPHER B. BURKE ENGINEERING LTD.
 9575 West Higgins Road, Suite 600
 Rosemont, Illinois 60018
 (847) 823-0500

FINAL SURVEY	DATE
NOTE BOOK	BY
TEMPERATURE	DATE
AREAS	BY
AREAS CHECKED	DATE

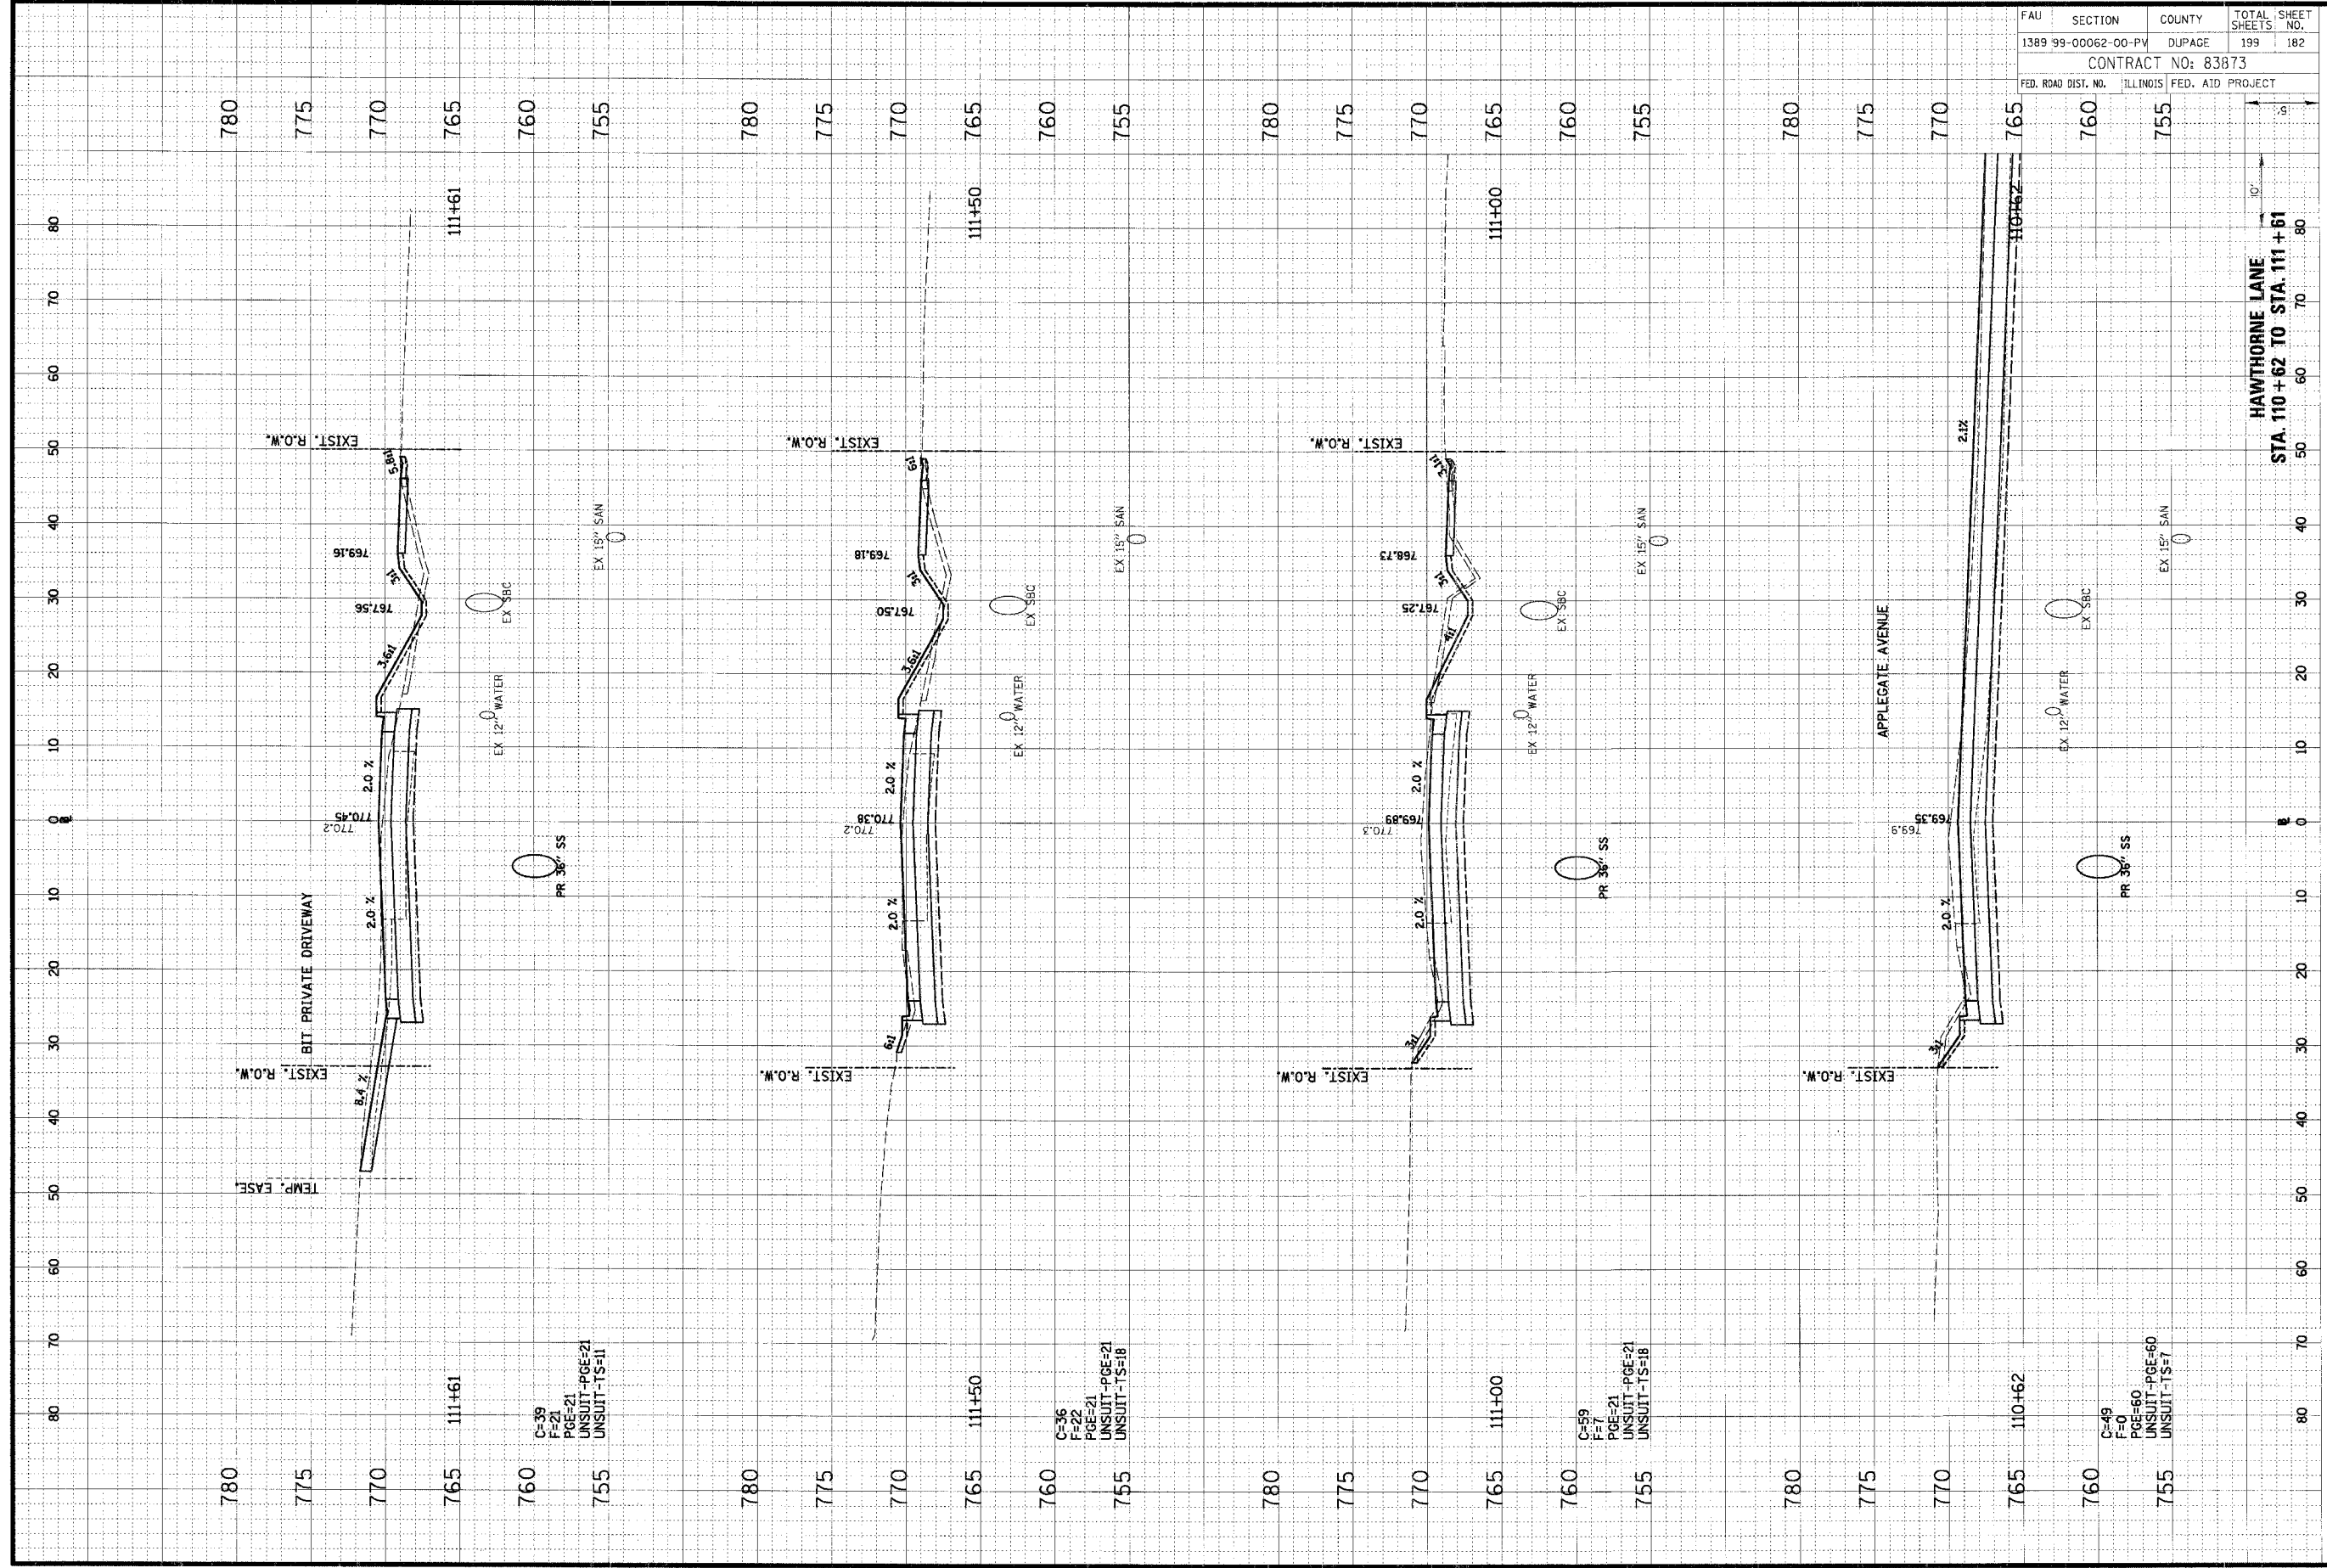

FAU	SECTION	COUNTY	TOTAL SHEETS
1389	99-00062-00-PV	DUPAGE	199
CONTRACT NO: 83873			182
FED. ROAD DIST. NO.	ILLINOIS	FED. AID PROJECT	