


SCALES:
1" = 50' HOR
1" = 5' VER

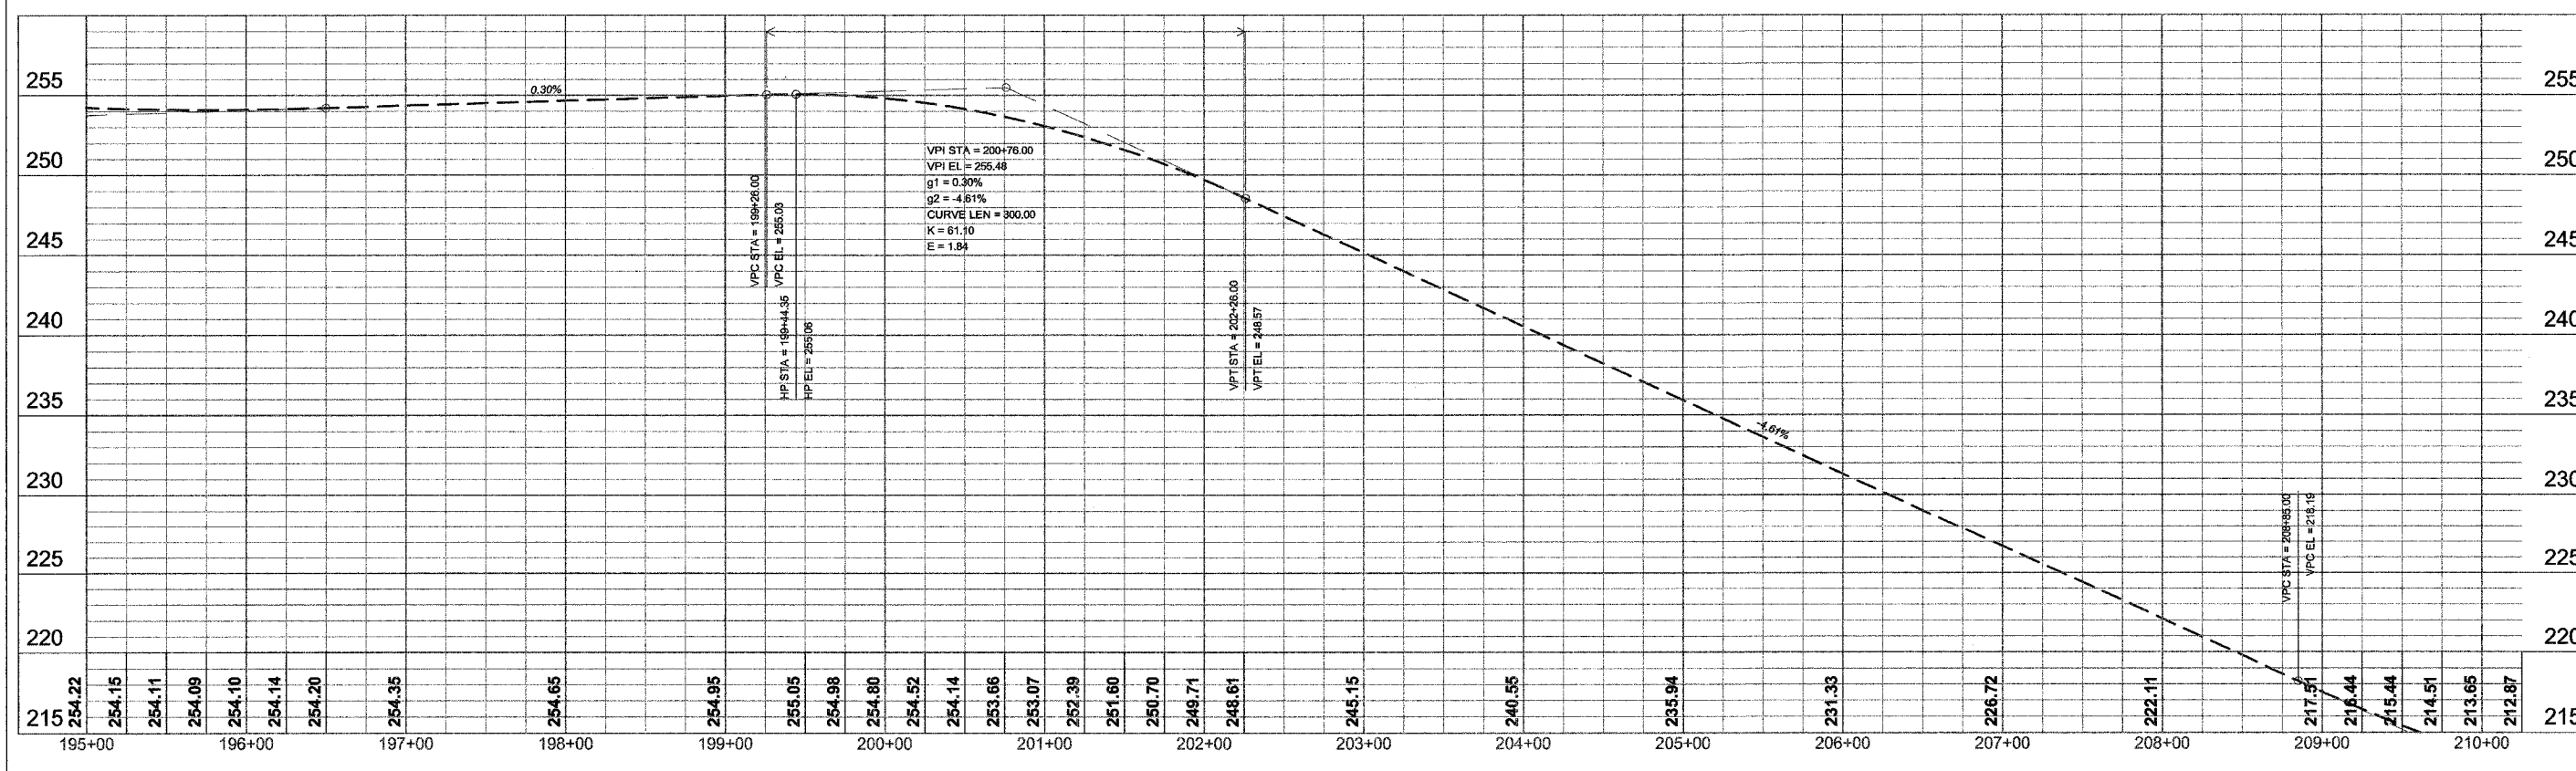

BELVIDERE ROAD
PLAN