

FILE	SECTION	COUNTY	TOTAL SHEETS	SHEET NO
7902	03-0055-00-FP	CHRISTIAN	67	32
STA. 26+50.00		TO STA. 27+50.00		
FED. ROAD DIST. NO.		ILLINOIS	FED. AID PROJECT	


DESIGN		
INT.	DATE	REASON

PLOTS & CHECKS	
INT.	DATE

CHECKS		
INT.	DATE	REASON

PLOTS & CHECKS	
INT.	DATE

CHECKS		
INT.	DATE	REASON

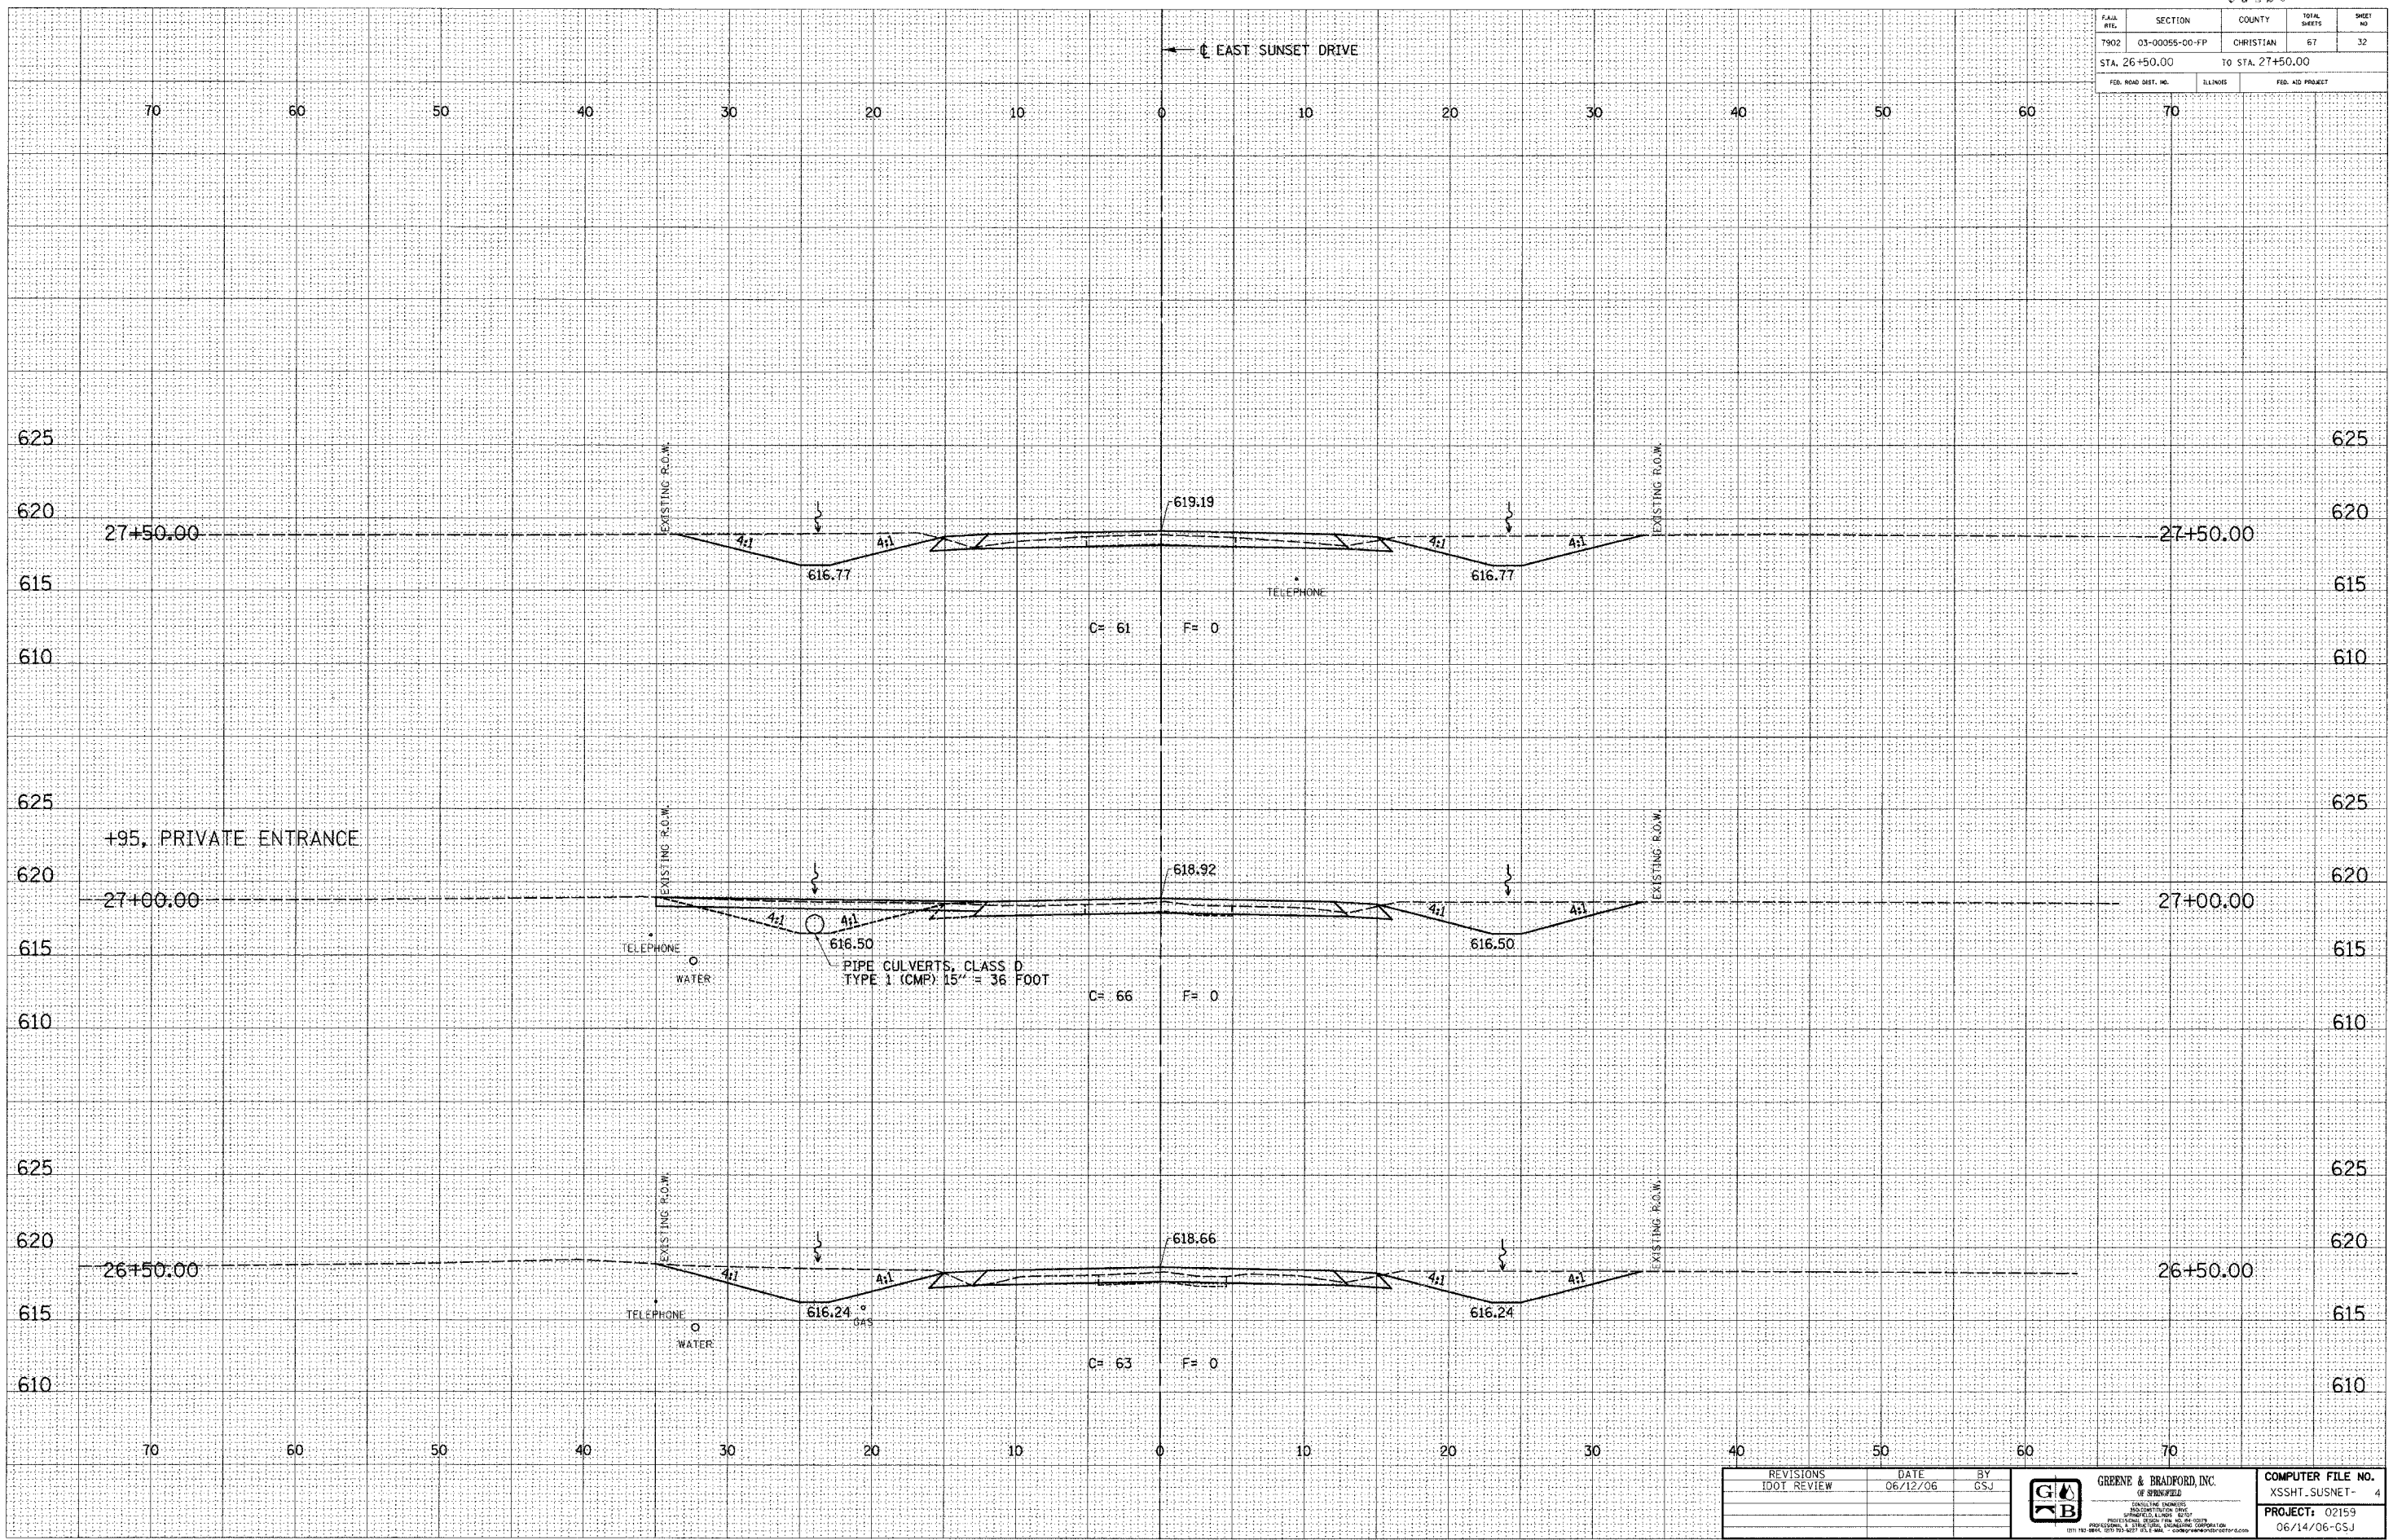

IDOTXSEC-5 115 8/07/00

IDOT REVIEW	06/12/06	GSJ		XSSHT_SUSNET- 4
PROJECT: 02159			06/14/06-GSJ	

CITY OF TAYLORVILLE / EAST SUNSET DRIVE IMPROVEMENTS