

FILE NO.	SECTION	COUNTY	TOTAL SHEETS	SHEET NO.
7902	03-00055-00-FP	CHRISTIAN	67	33
STA. 28+00.00		TO STA. 29+00.00		
FED. ROAD DIST. NO.		BLINDS		FED. AID PROJECT







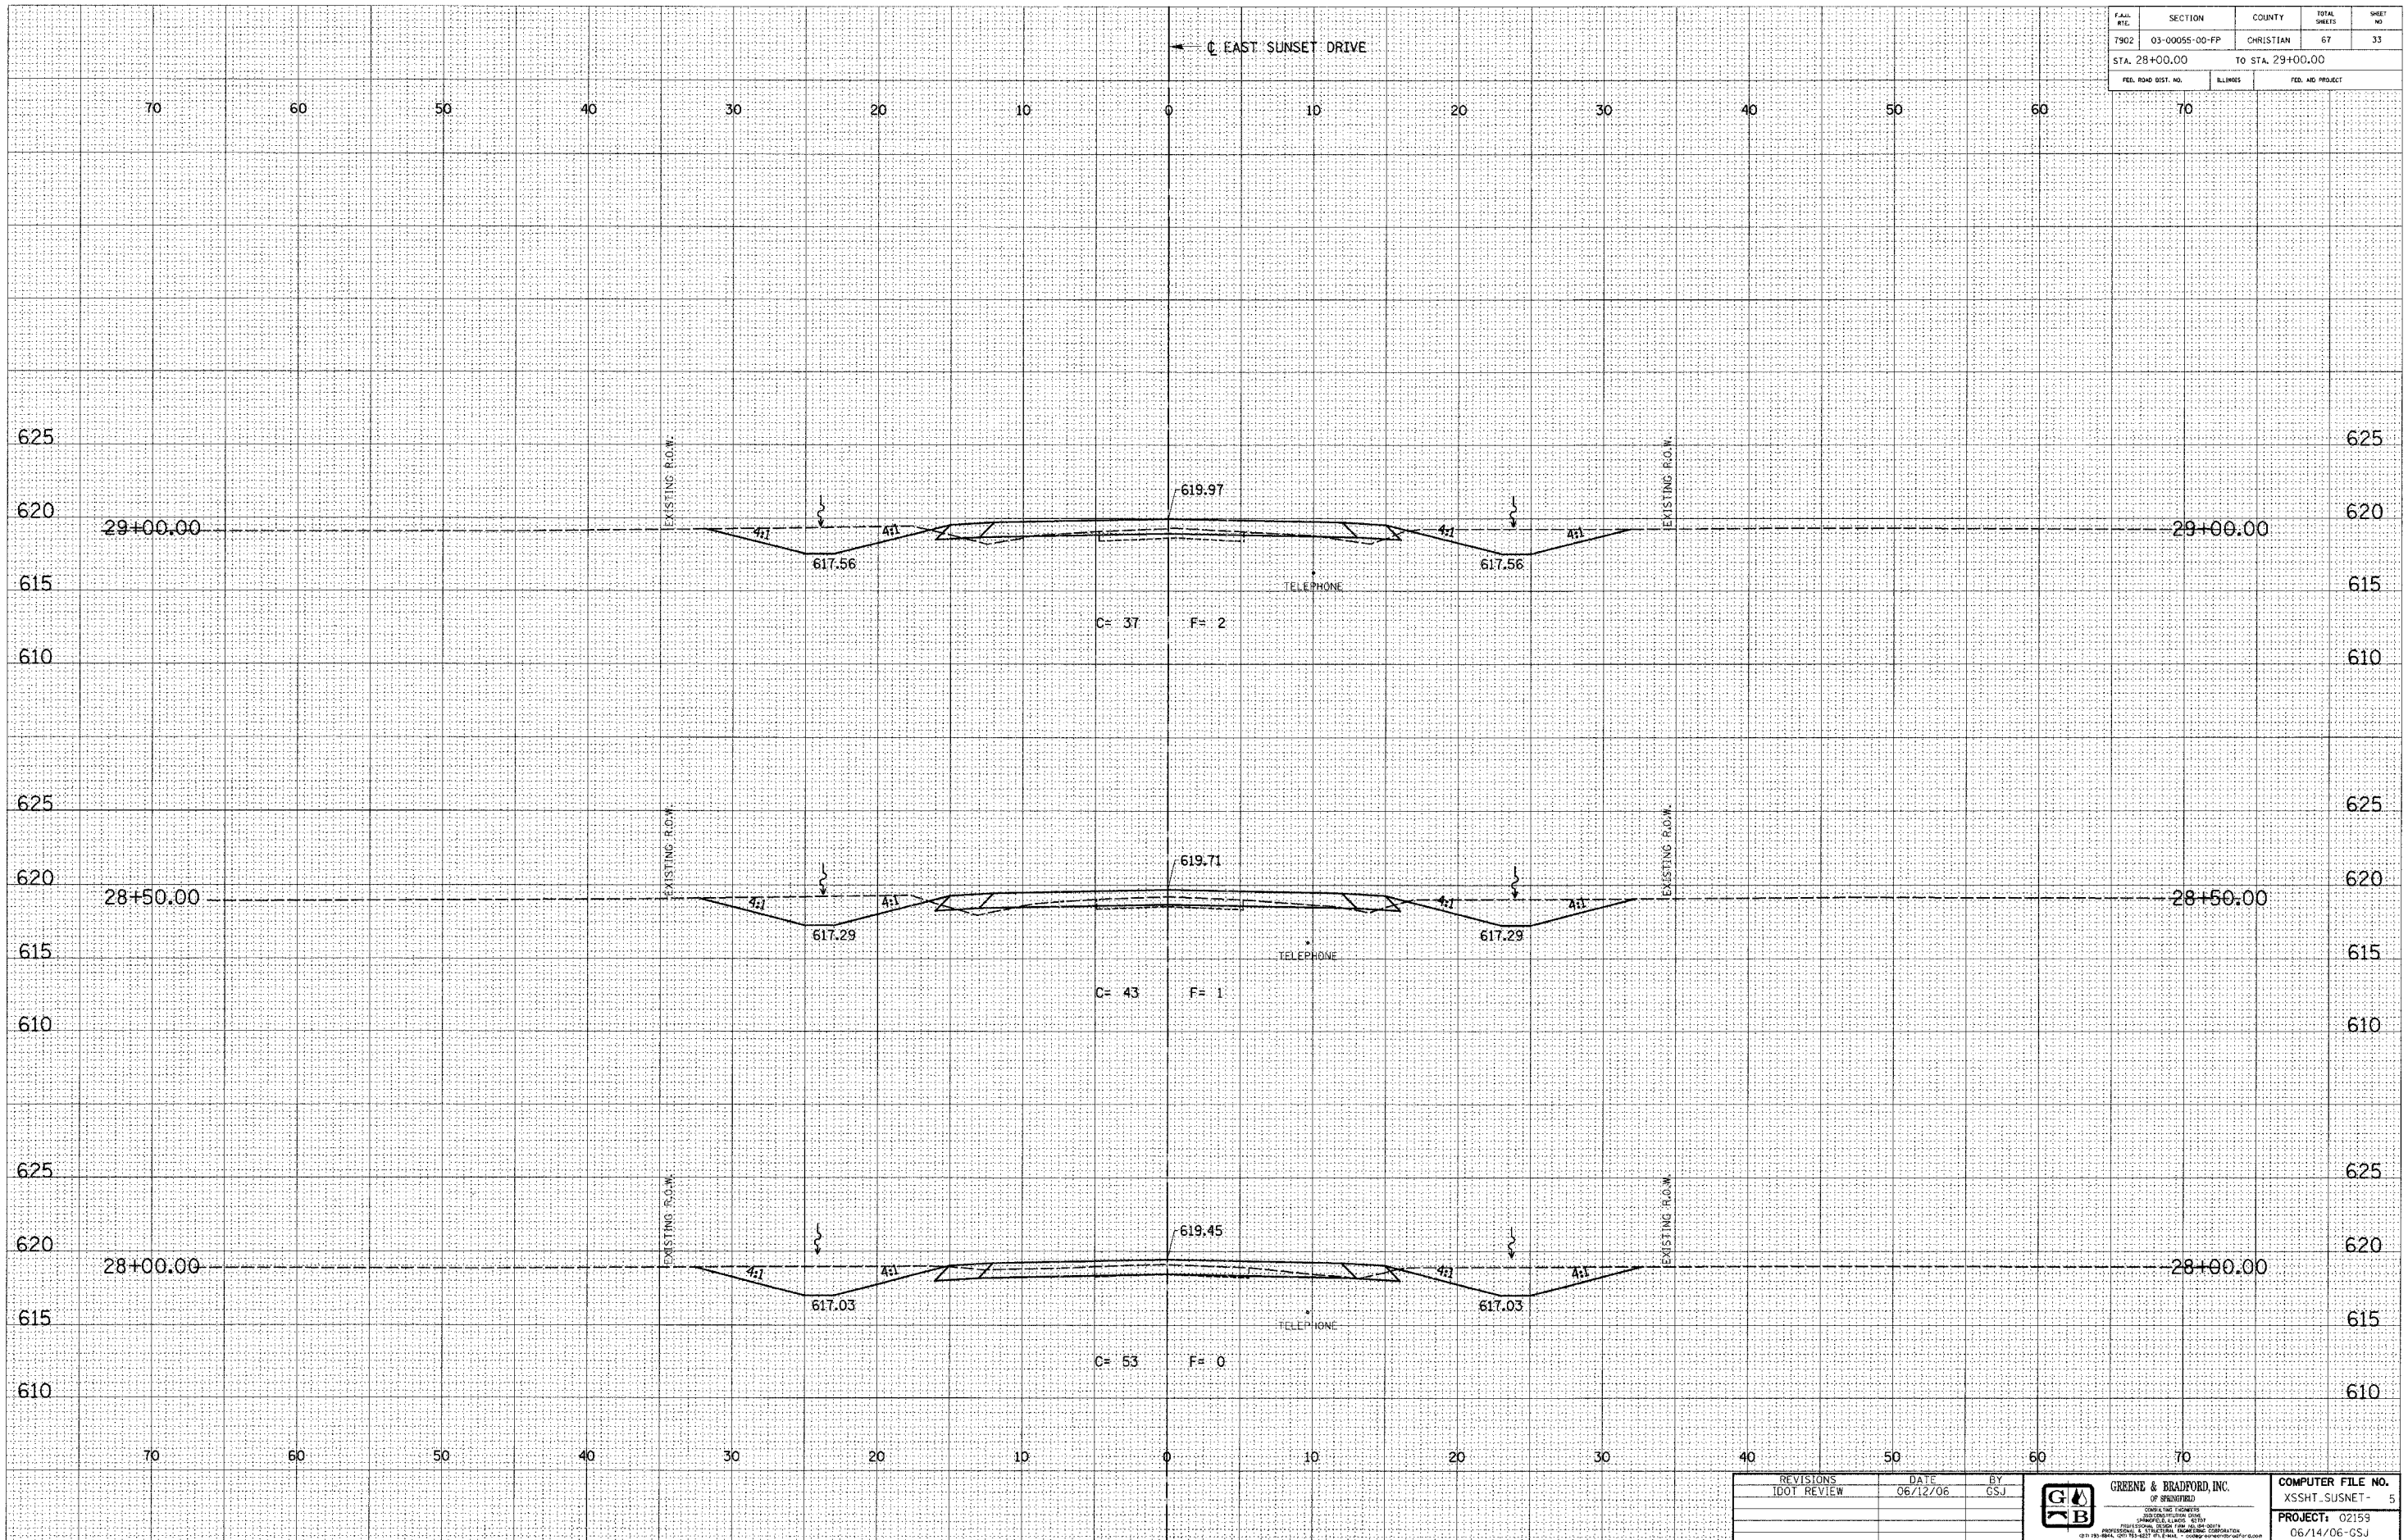


REVISIONS	DATE	BY

GREENE & BRADFORD, INC.
 OF SPRINGFIELD

COMPUTER FILE NO.	XSSHT_SUSNET - 5
PROJECT:	02159
	06/14/06-GSJ