

DESIGN		
INT.	DATE	REASON


BY	DATE

PLOTS & CHECKS			
INT.	DATE	NO.	REASON

BY	DATE

CHECKS		
INT.	DATE	REASON

F.A.I.	SECTION	COUNTY	TOTAL SHEETS	SHEET NO.
T902	03-00055-00-FP	CHRISTIAN	67	41
STA. 38+50.00		TO STA. 39+50.00		
FED. ROAD DIST. NO.	ELLINGS	FED. AID PROJECT		

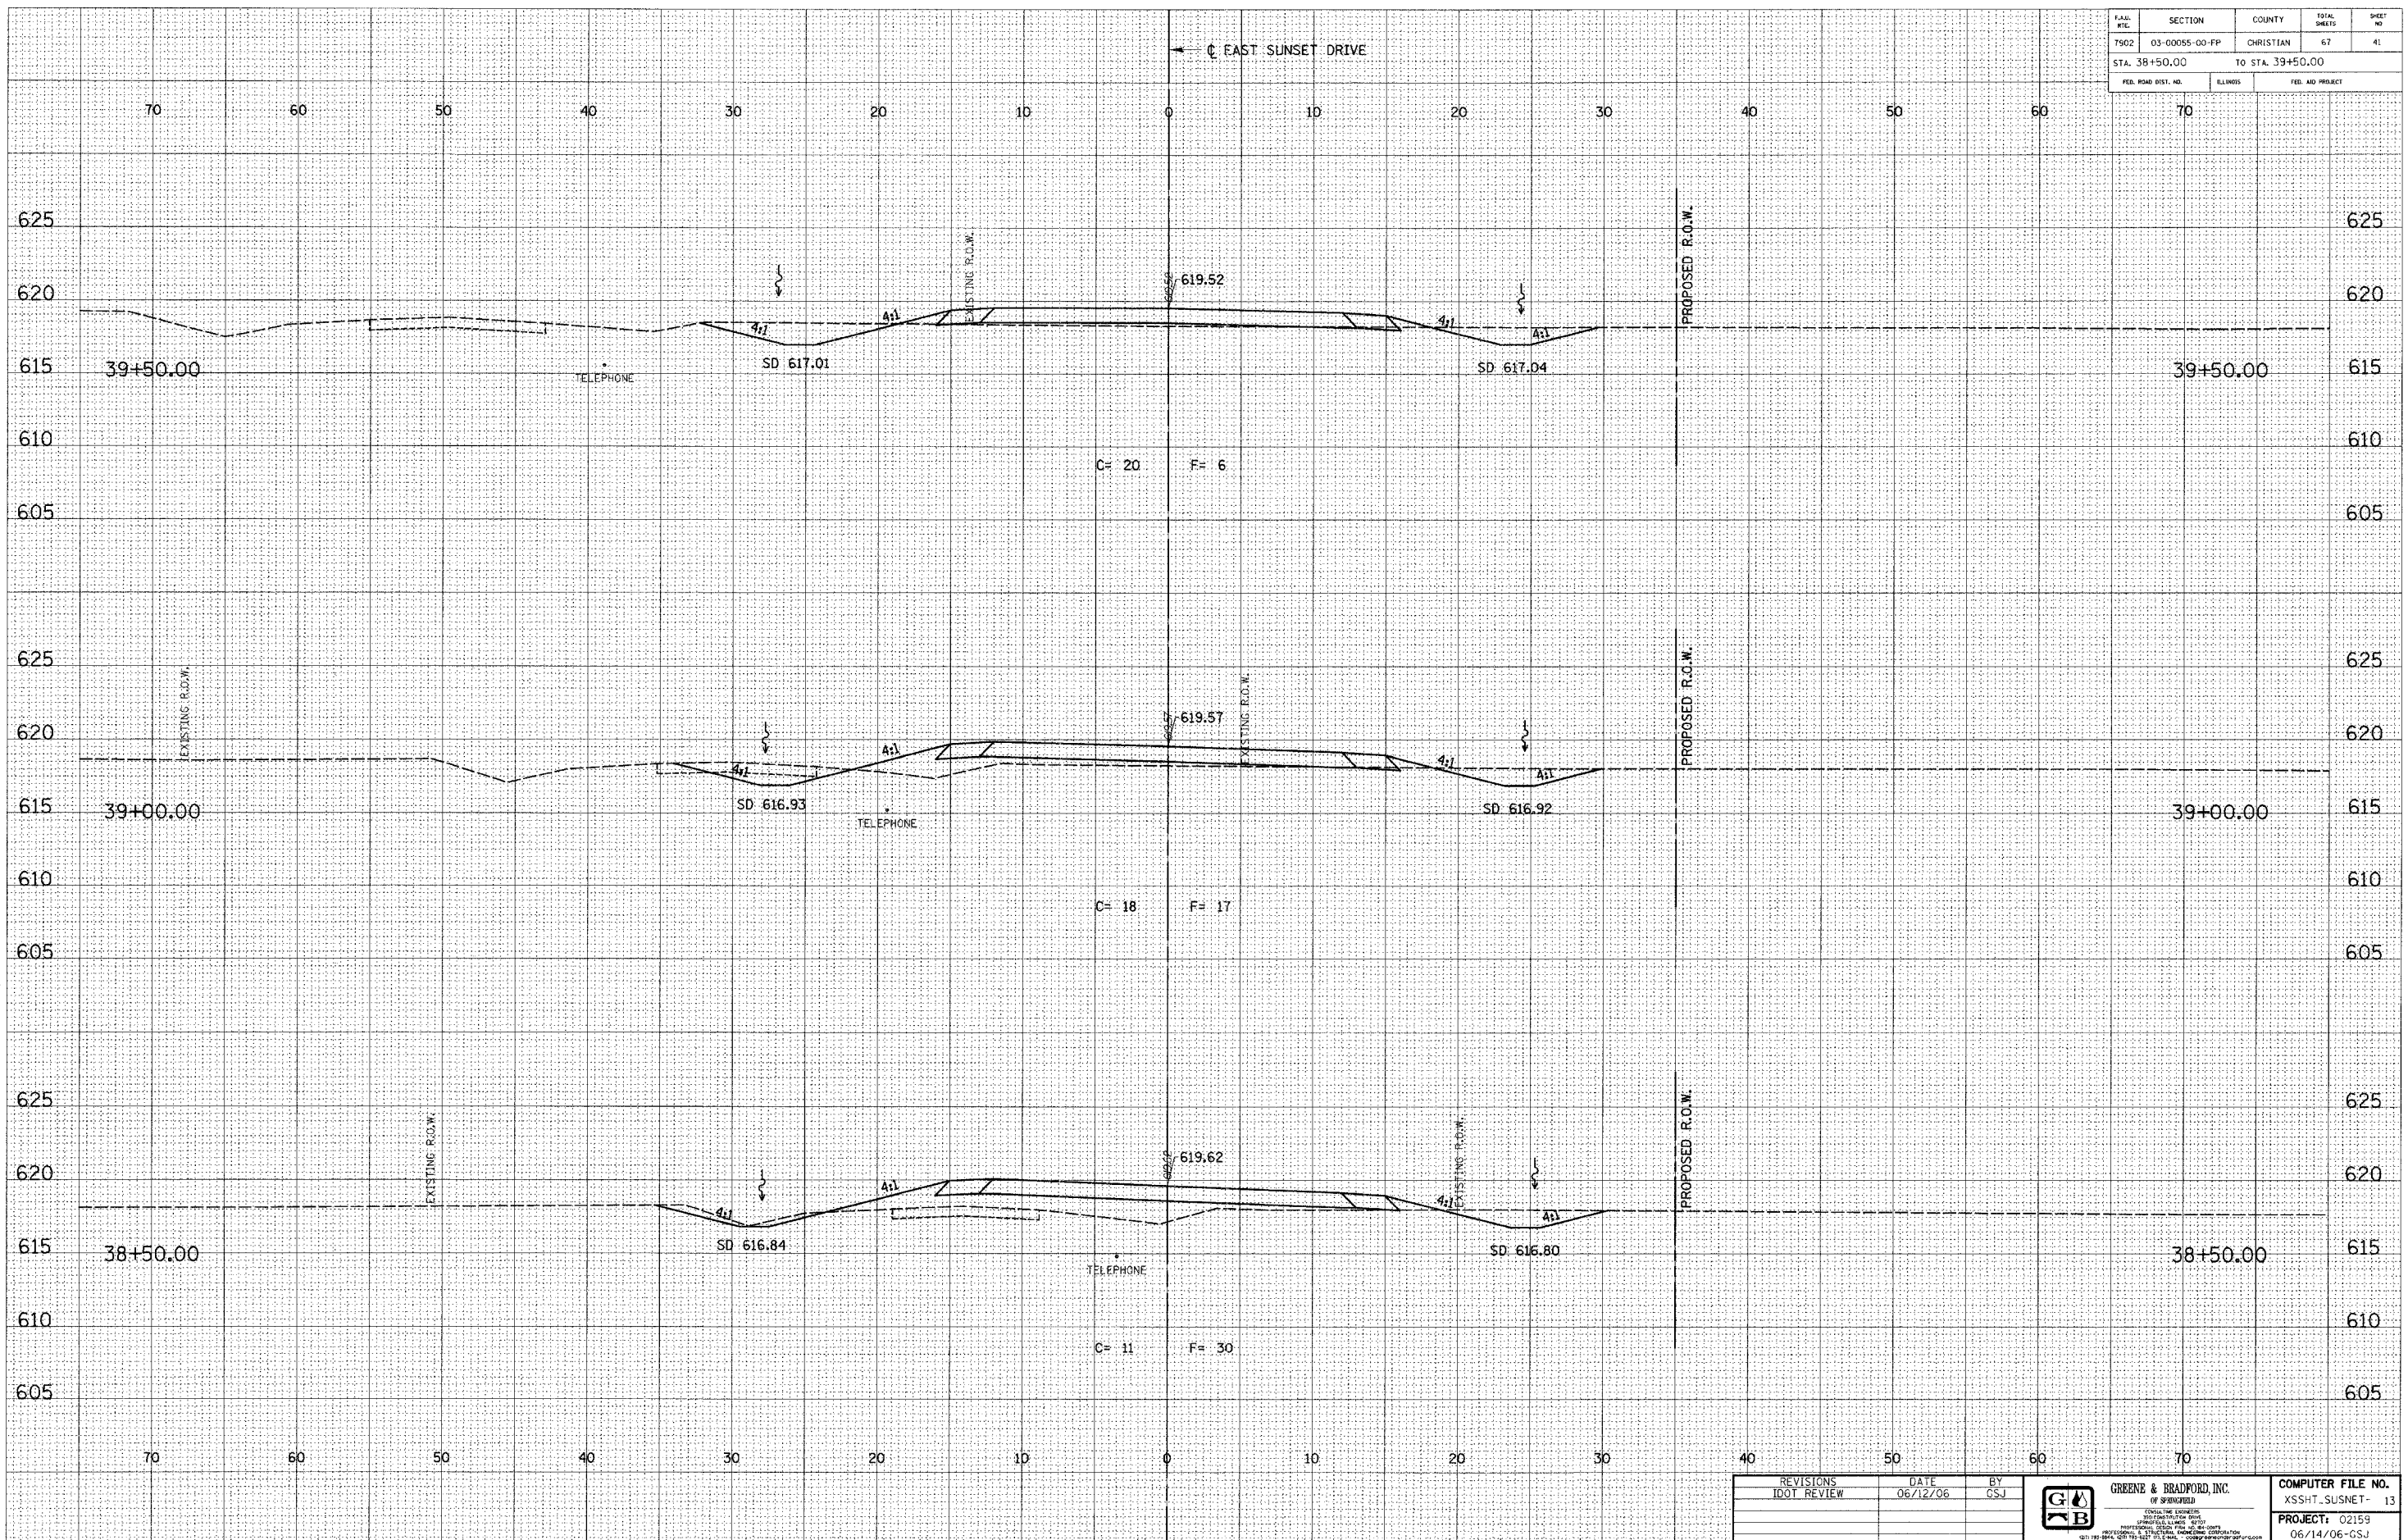

IDOTXSEC-5 1:5 8/07/00

REVISIONS	DATE	BY
DOT REVIEW	06/12/06	GSJ

**GREENE & BRADFORD, INC.**  
CONSULTING ENGINEERS  

COMPUTER FILE NO. XSSHT_SUSNET-13
PROJECT: 02159 06/14/06-GSJ

CITY OF TAYLORVILLE / EAST SUNSET DRIVE IMPROVEMENTS