

F.A.D. NO.	SECTION	COUNTY	TOTAL SHEETS	SHEET NO.
7902	03-00055-00-FP	CHRISTIAN	67	61
STA. 48+50.00		TO STA. 49+50.00		
FED. ROAD DIST. NO.		ILLINOIS	FED. AID PROJECT	







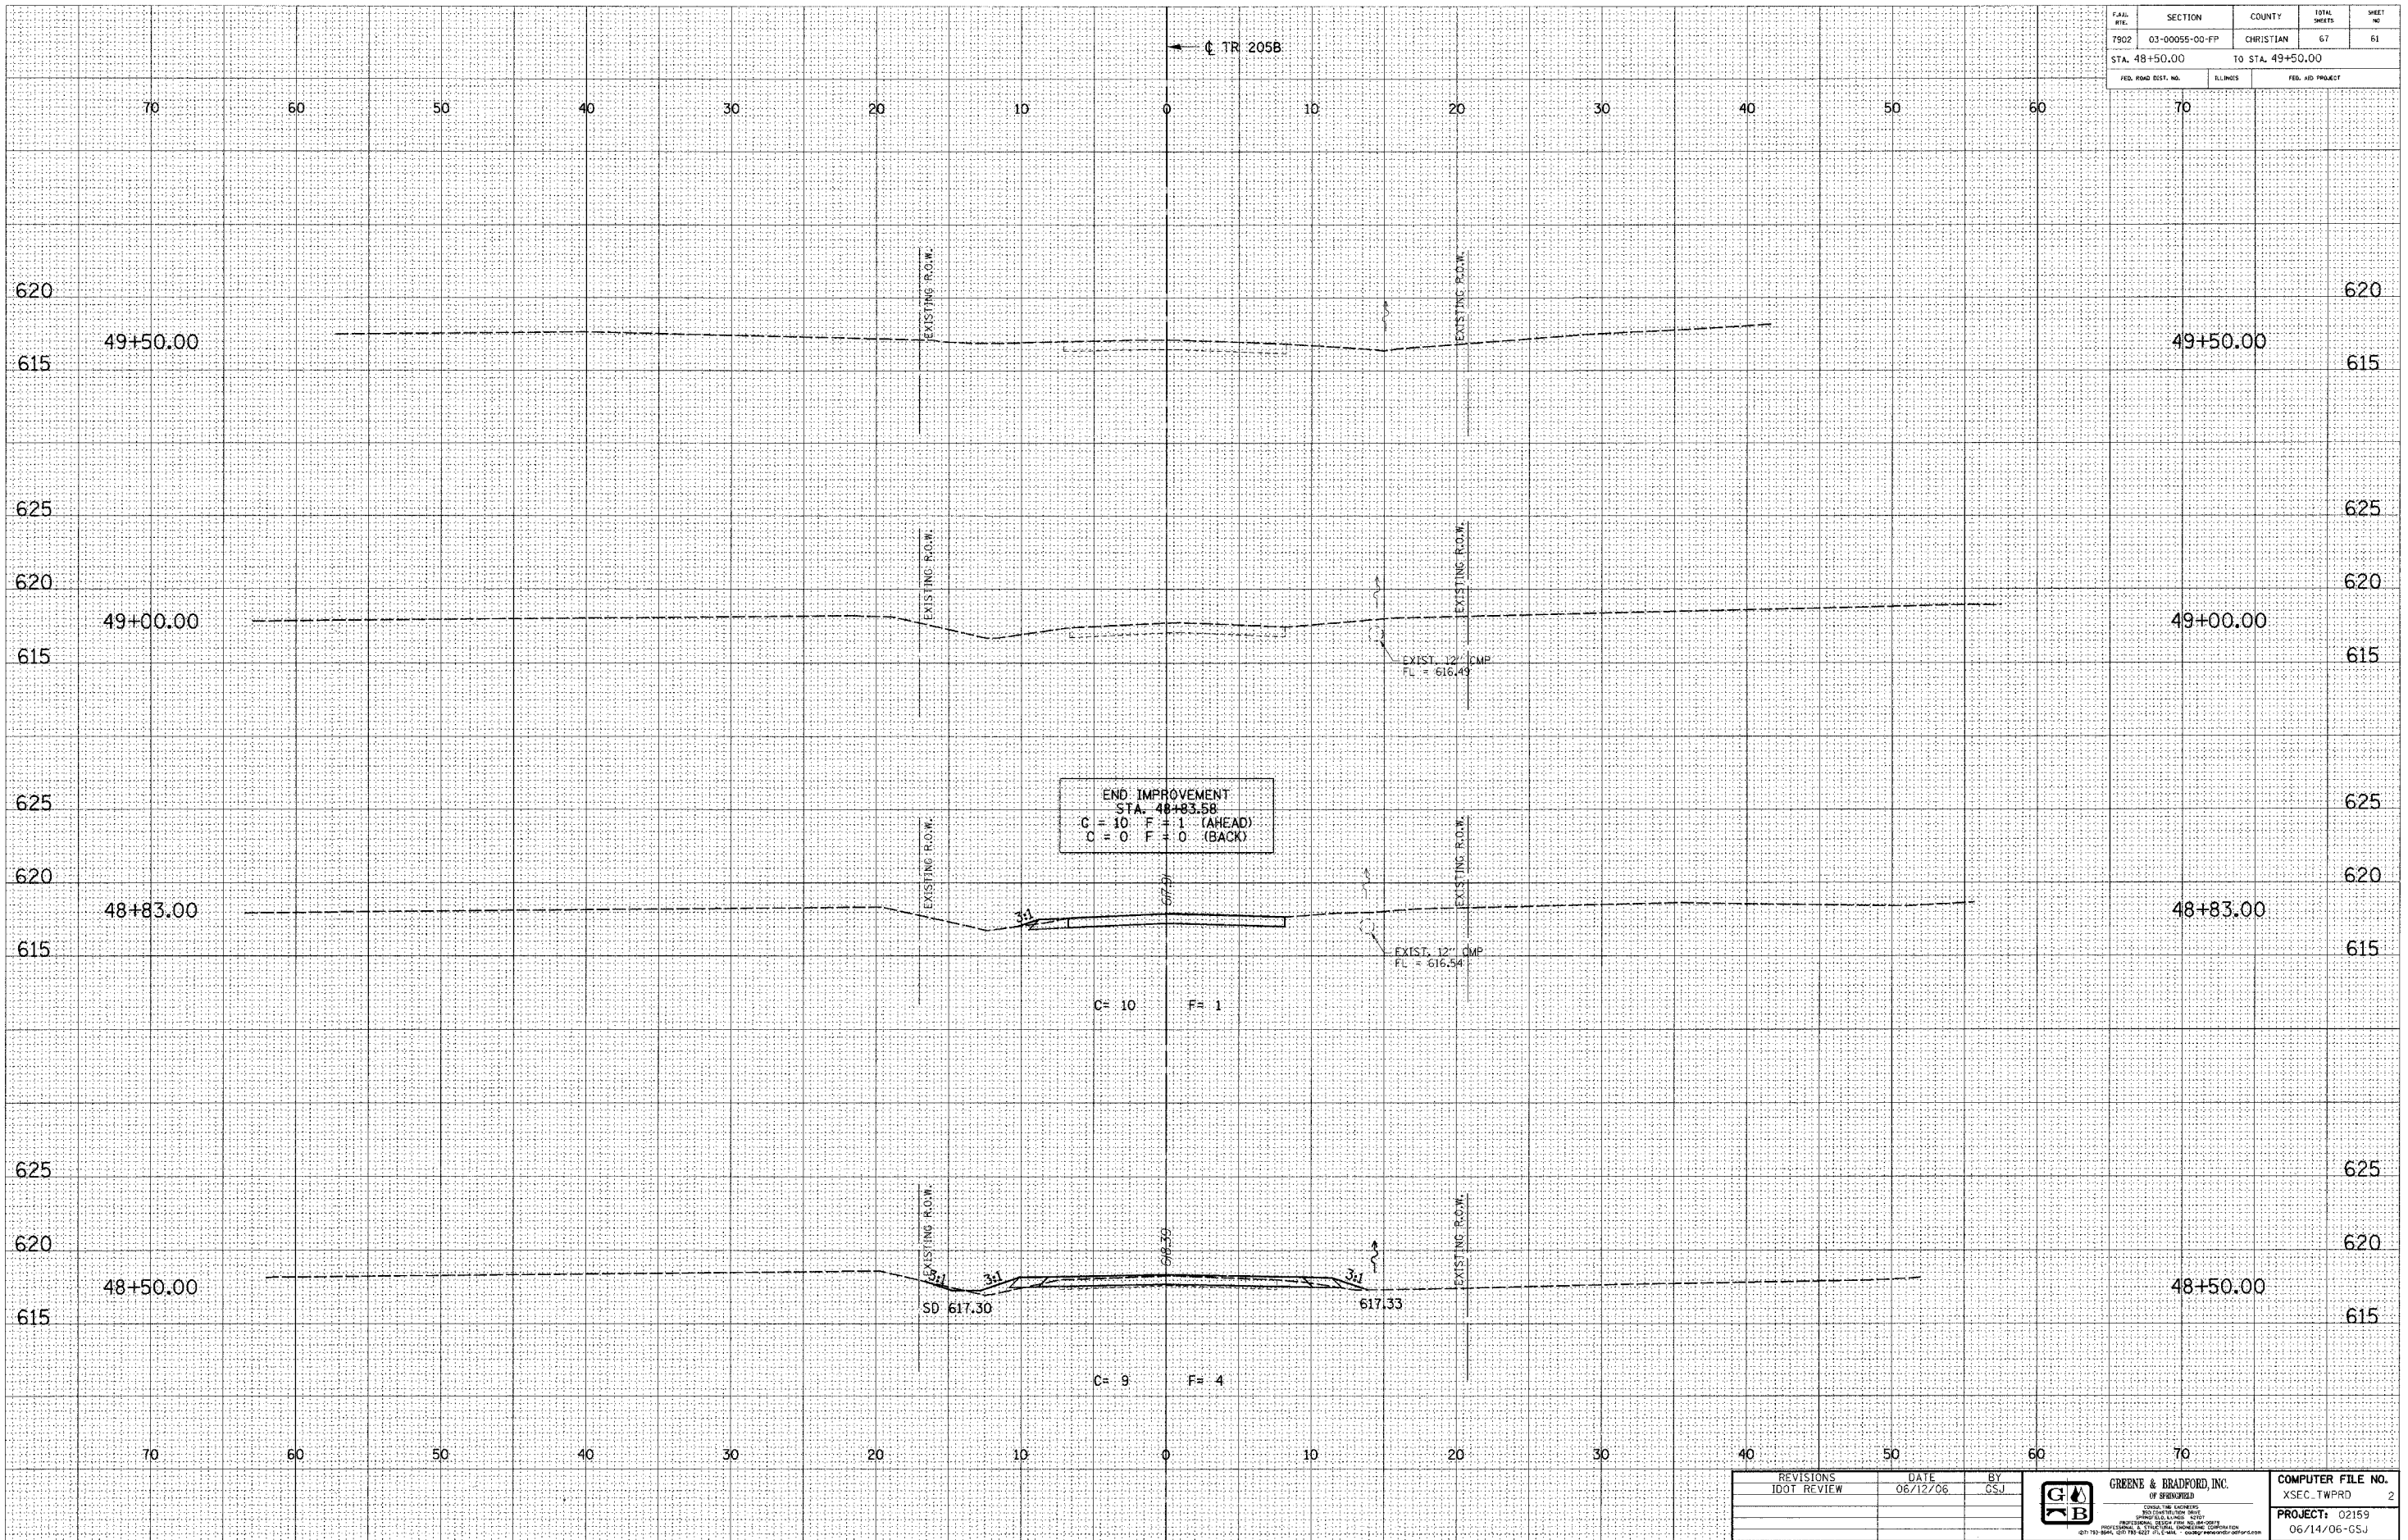

REVISIONS	DATE	BY


**GREENE & BRADFORD, INC.**  
 CONSULTING ENGINEERS  

COMPUTER FILE NO.	XSEC.TWPRD	2
PROJECT:	02159	
	06/14/06-GSJ	

\\p0101\an\indus\cvt\lwp\lwp\_3706\_206\_2\_05\_10\_P1.dwg User: jarea