

DESIGN		
INT.	DATE	REASON


BY	DATE

PLOTS & CHECKS		
INT.	DATE	REASON

BY	DATE

CHECKS		
INT.	DATE	REASON

FILE NO.	SECTION	COUNTY	TOTAL SHEETS	SHEET NO.
7902	03-00055-00-PP	CHRISTIAN	67	65
STA. 5+50.00		TO STA. 7+00.00		
FED. ROAD DIST. NO.		FED. AID PROJECT		

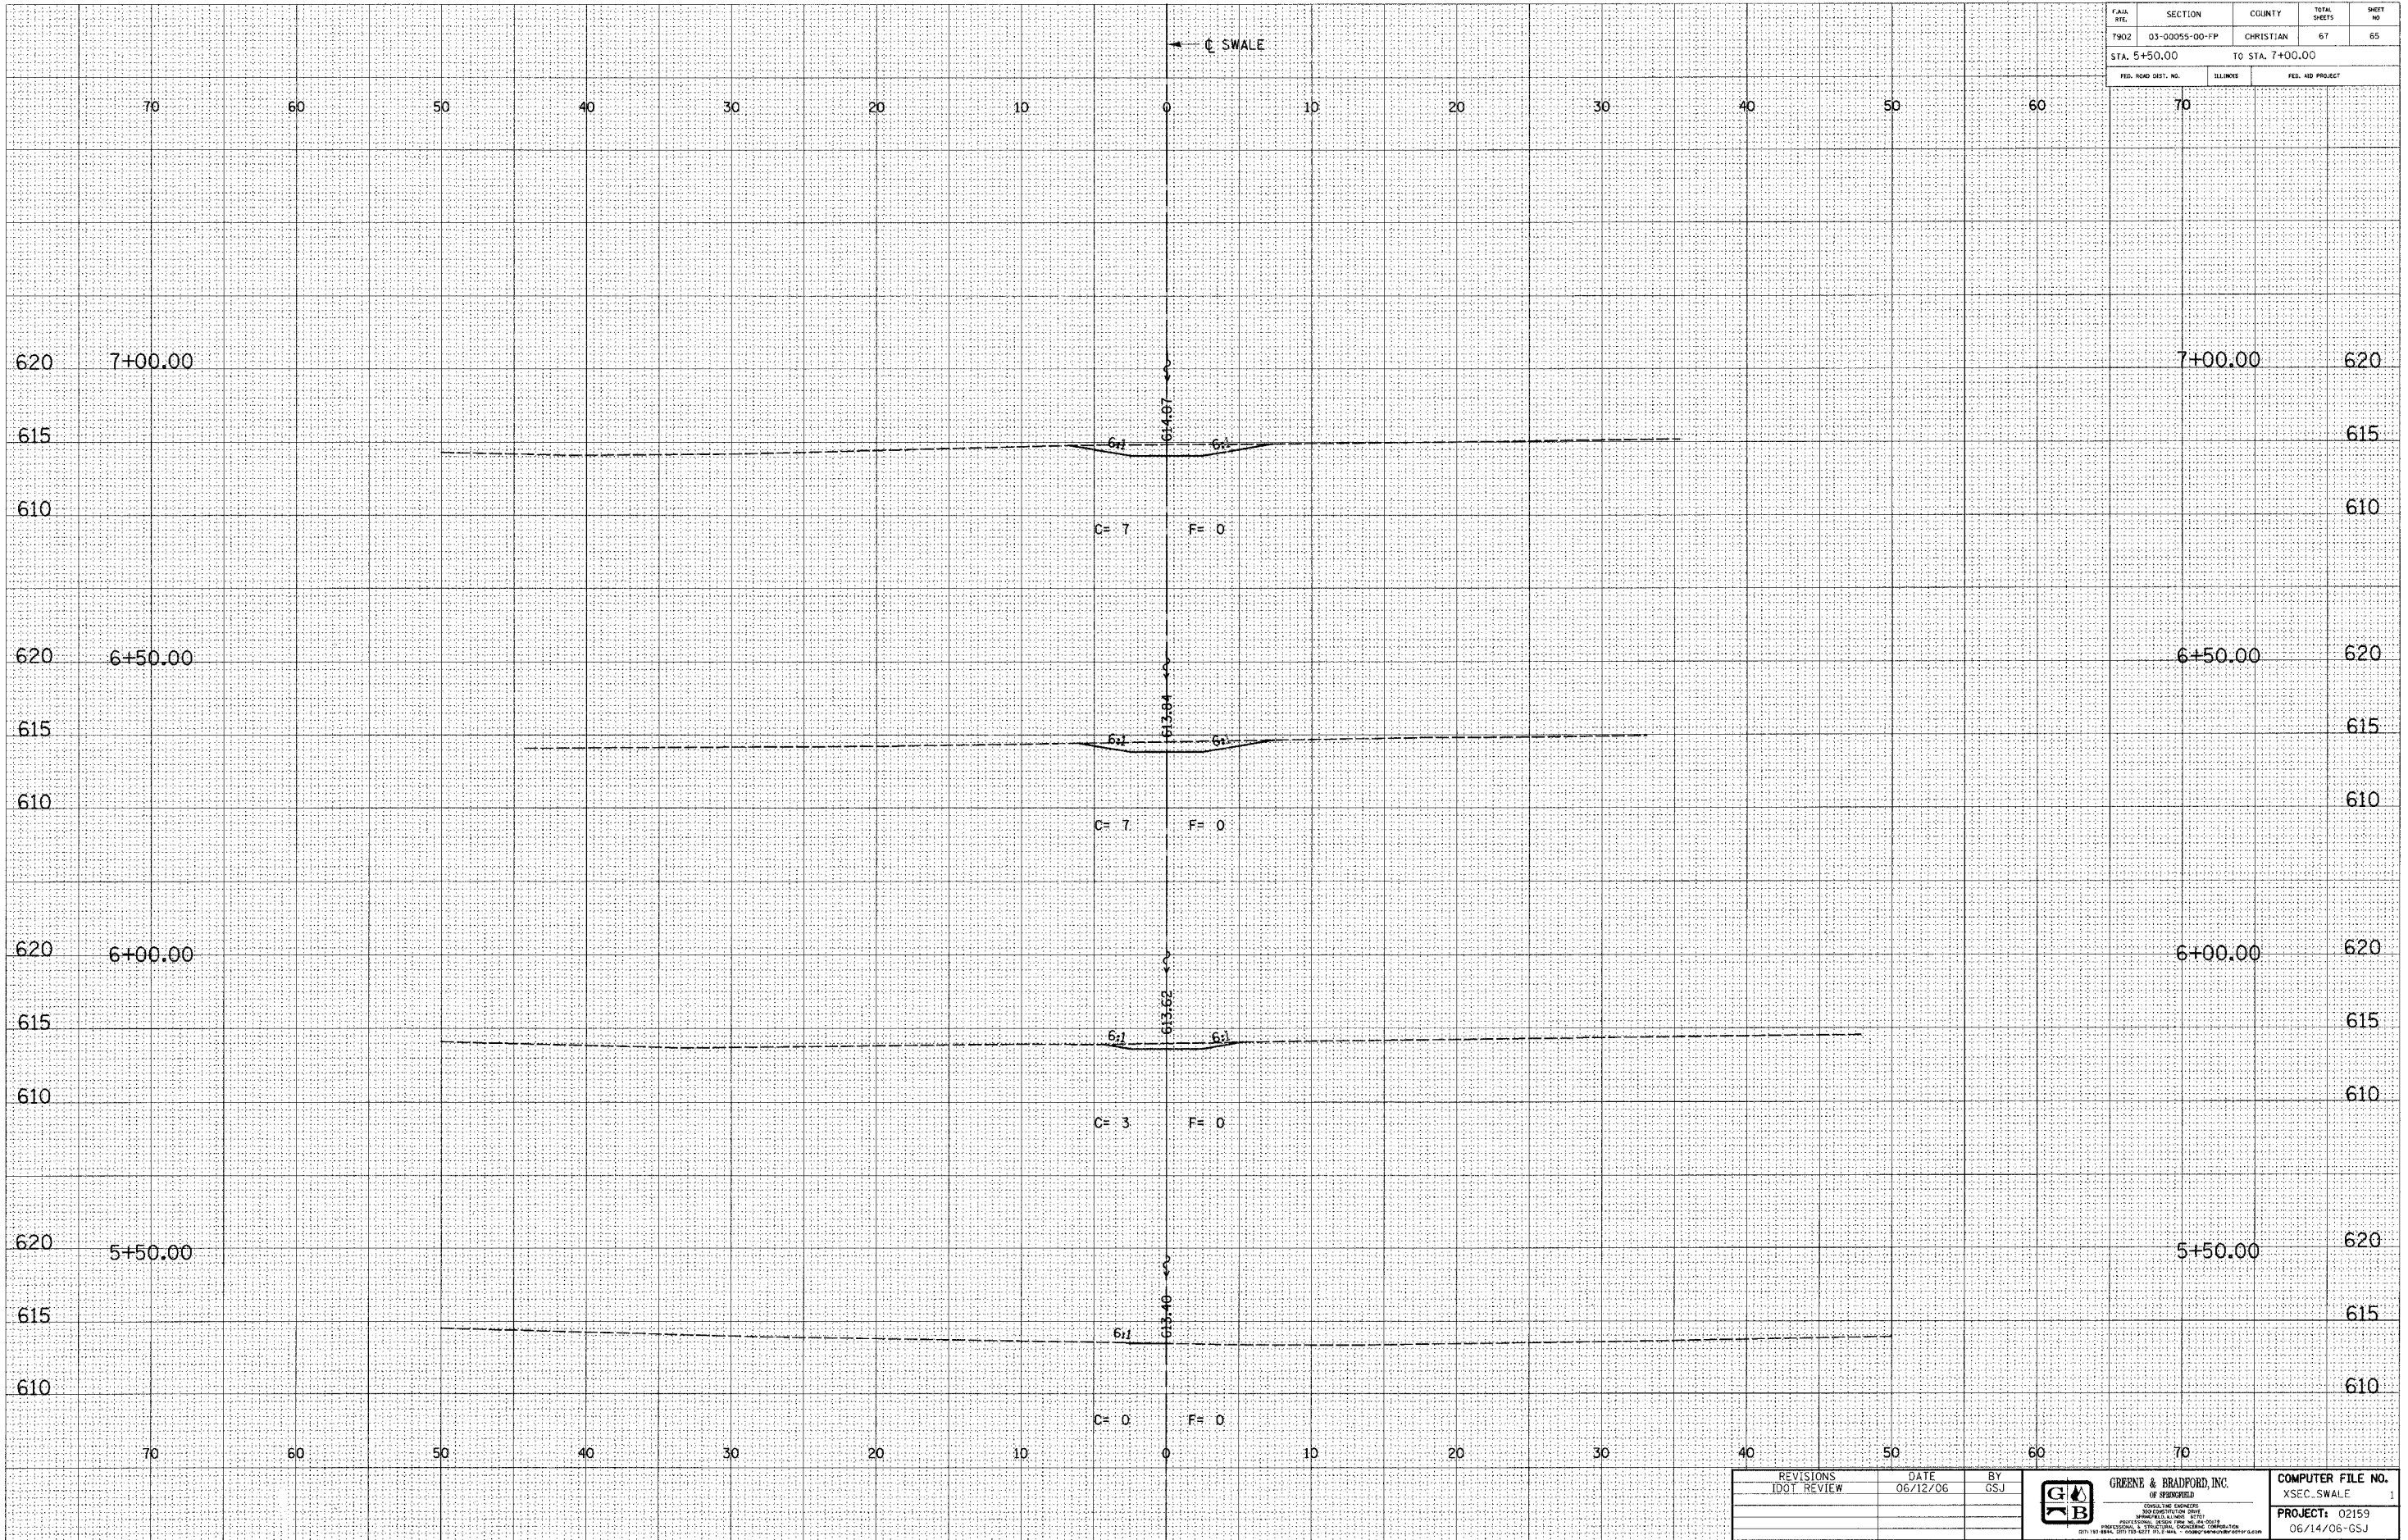

1DOTXSEC-5 1:5 8/07/00

REVISIONS	DATE	BY

GREENE & BRADFORD, INC.
 OF SPRINGFIELD

COMPUTER FILE NO.
XSEC SWALE 1
PROJECT: 02159
06/14/06-GSJ