


F.A.P. RTE.	SECTION	COUNTY	TOTAL SHEETS	SHEET NO.
856	01-00170-26-TL	WILL	171	41
STA. 85+00	TO STA. 118+00			
FED. ROAD DIST. NO.	ILLINOIS	FED. AID PROJECT		
CONTRACT NO: 63570				

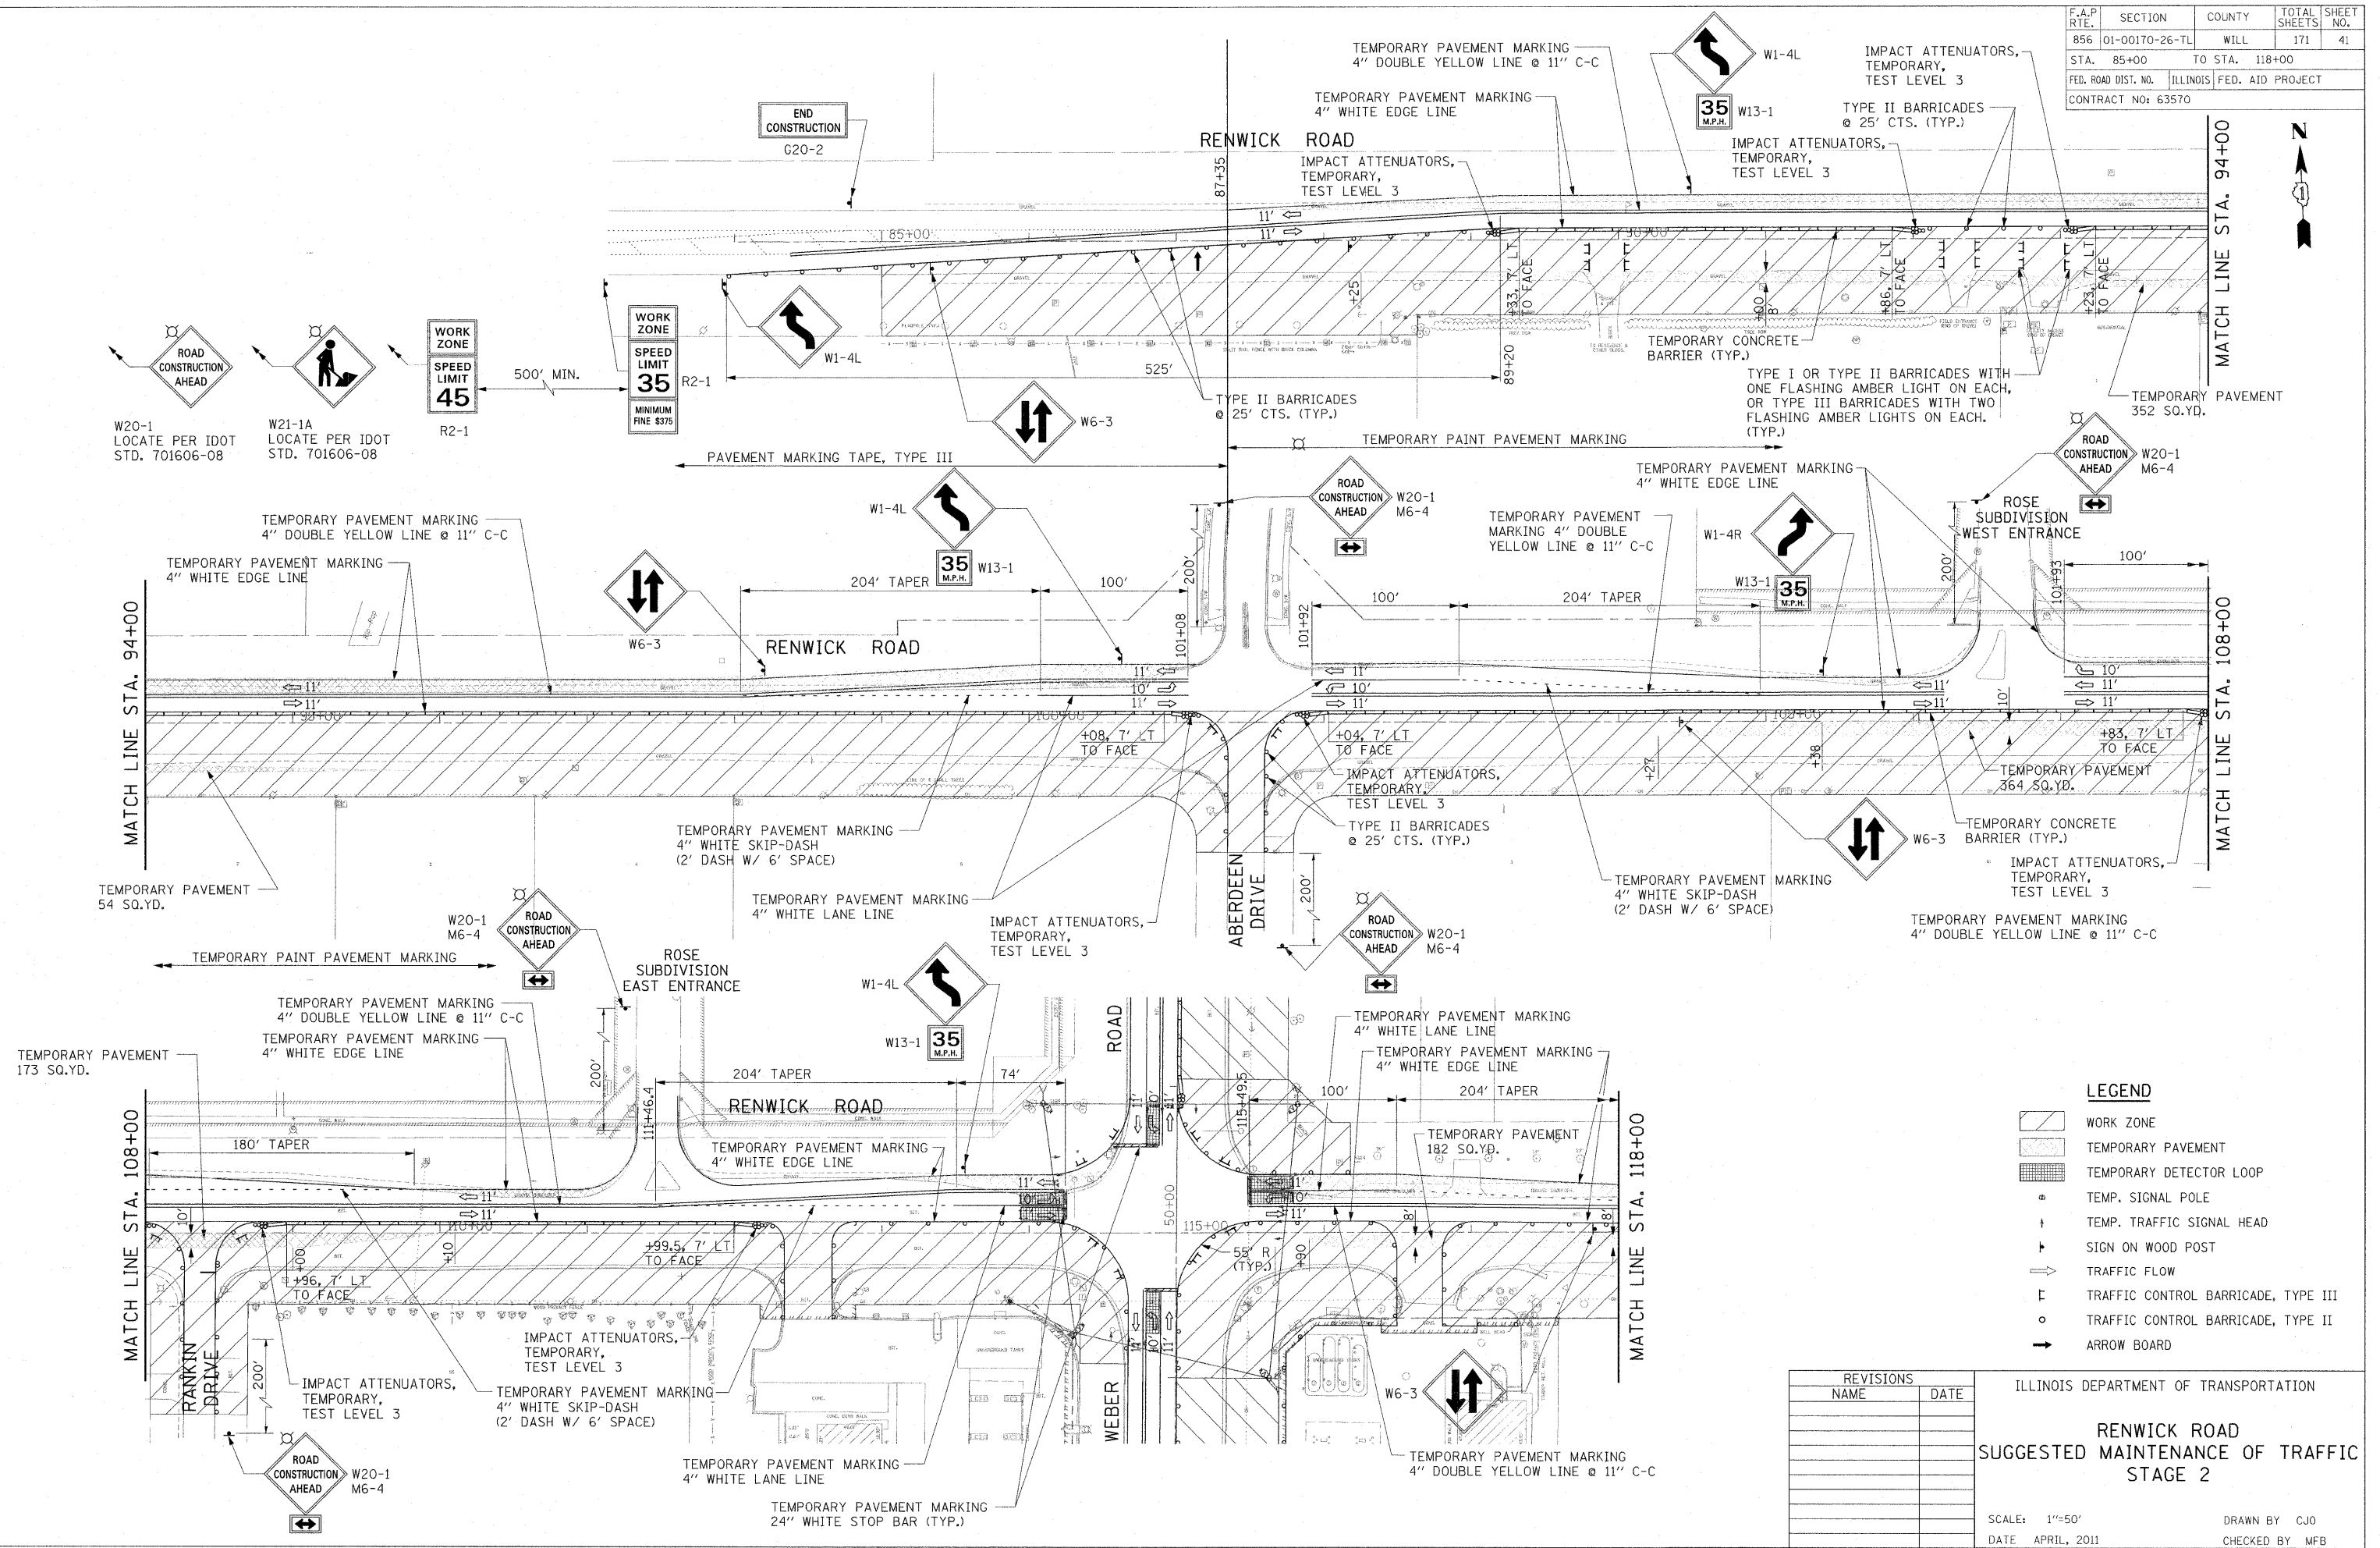

**LEGEND**

- WORK ZONE
- TEMPORARY PAVEMENT
- TEMPORARY DETECTOR LOOP
- TEMP. SIGNAL POLE
- TEMP. TRAFFIC SIGNAL HEAD
- SIGN ON WOOD POST
- TRAFFIC FLOW
- TRAFFIC CONTROL BARRICADE, TYPE III
- TRAFFIC CONTROL BARRICADE, TYPE II
- ARROW BOARD

REVISIONS	
NAME	DATE

ILLINOIS DEPARTMENT OF TRANSPORTATION

**RENWICK ROAD  
SUGGESTED MAINTENANCE OF TRAFFIC  
STAGE 2**

SCALE: 1"=50'  
DATE: APRIL, 2011

DRAWN BY: CJO  
CHECKED BY: MFB

11/1/2011 P:\79766\ceadd\drawings\041M012.dgn