


PLOT DATE = 8/22/2011  
 FILE NAME = P:\79766\cadd\p01\13x11\13x11.dwg  
 PLOT SCALE = 10.000' / 1" = 10000  
 USER NAME = pavelp2

ORIGINAL SURVEY PLOTTED  
 SURVEY PLOTTED  
 TEMPLATE AREAS CHECKED  
 NO.

FINAL SURVEY PLOTTED  
 SURVEY PLOTTED  
 TEMPLATE AREAS CHECKED  
 NO.

BY DATE

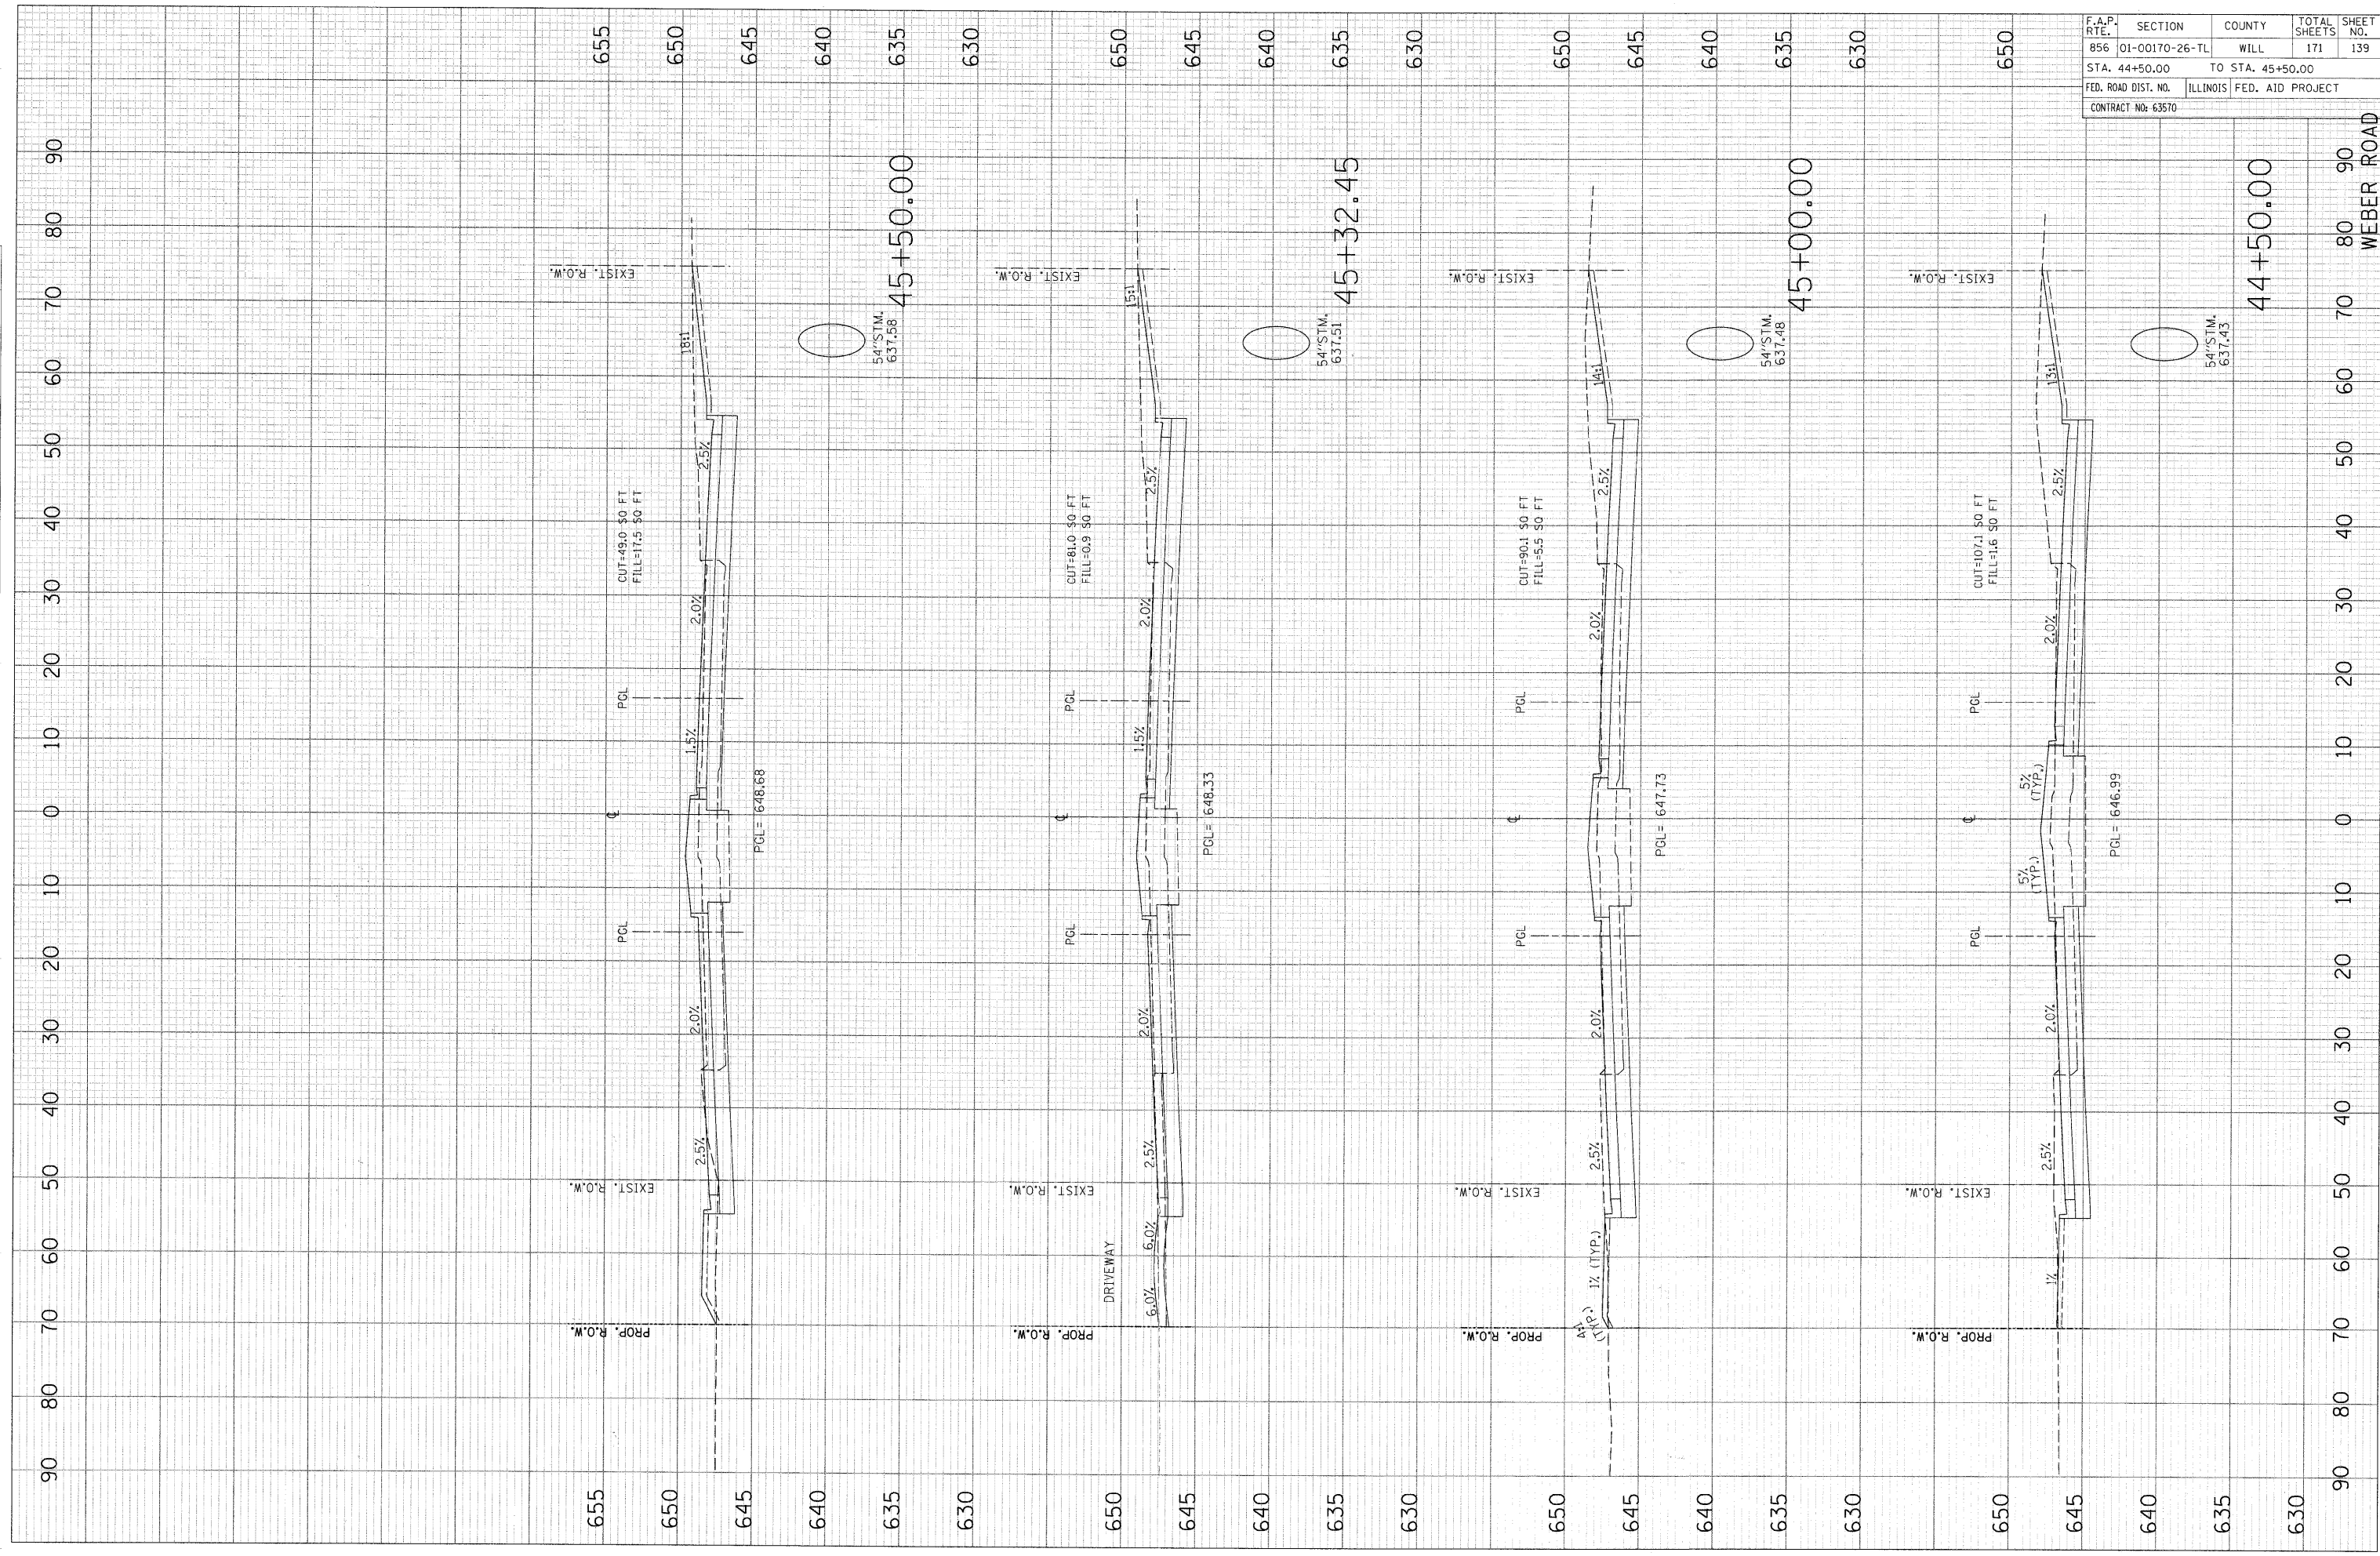

| F.A.P. RTE.                    | SECTION        | COUNTY                    | TOTAL SHEETS | SHEET NO. |
|--------------------------------|----------------|---------------------------|--------------|-----------|
| 856                            | 01-00170-26-TL | WILL                      | 171          | 139       |
| STA. 44+50.00 TO STA. 45+50.00 |                |                           |              |           |
| FED. ROAD DIST. NO.            |                | ILLINOIS FED. AID PROJECT |              |           |
| CONTRACT NO: 63570             |                |                           |              |           |

WEBER ROAD