


FINAL SURVEY	BY	DATE
SURVEYED		
NOTED BOOK		
AREAS CHECKED		
NO.		

ORIGINAL SURVEY	BY	DATE
STARTED		
TEMPLATED		
AREAS CHECKED		
NO.		

PLOT DATE = 8/22/2011
 FILE NAME = F:\79766\cad\1\dr-wrgrg\131x+1.shp
 PLOT SCALE = 18.0000 / 1"
 USER NAME = pvaibz

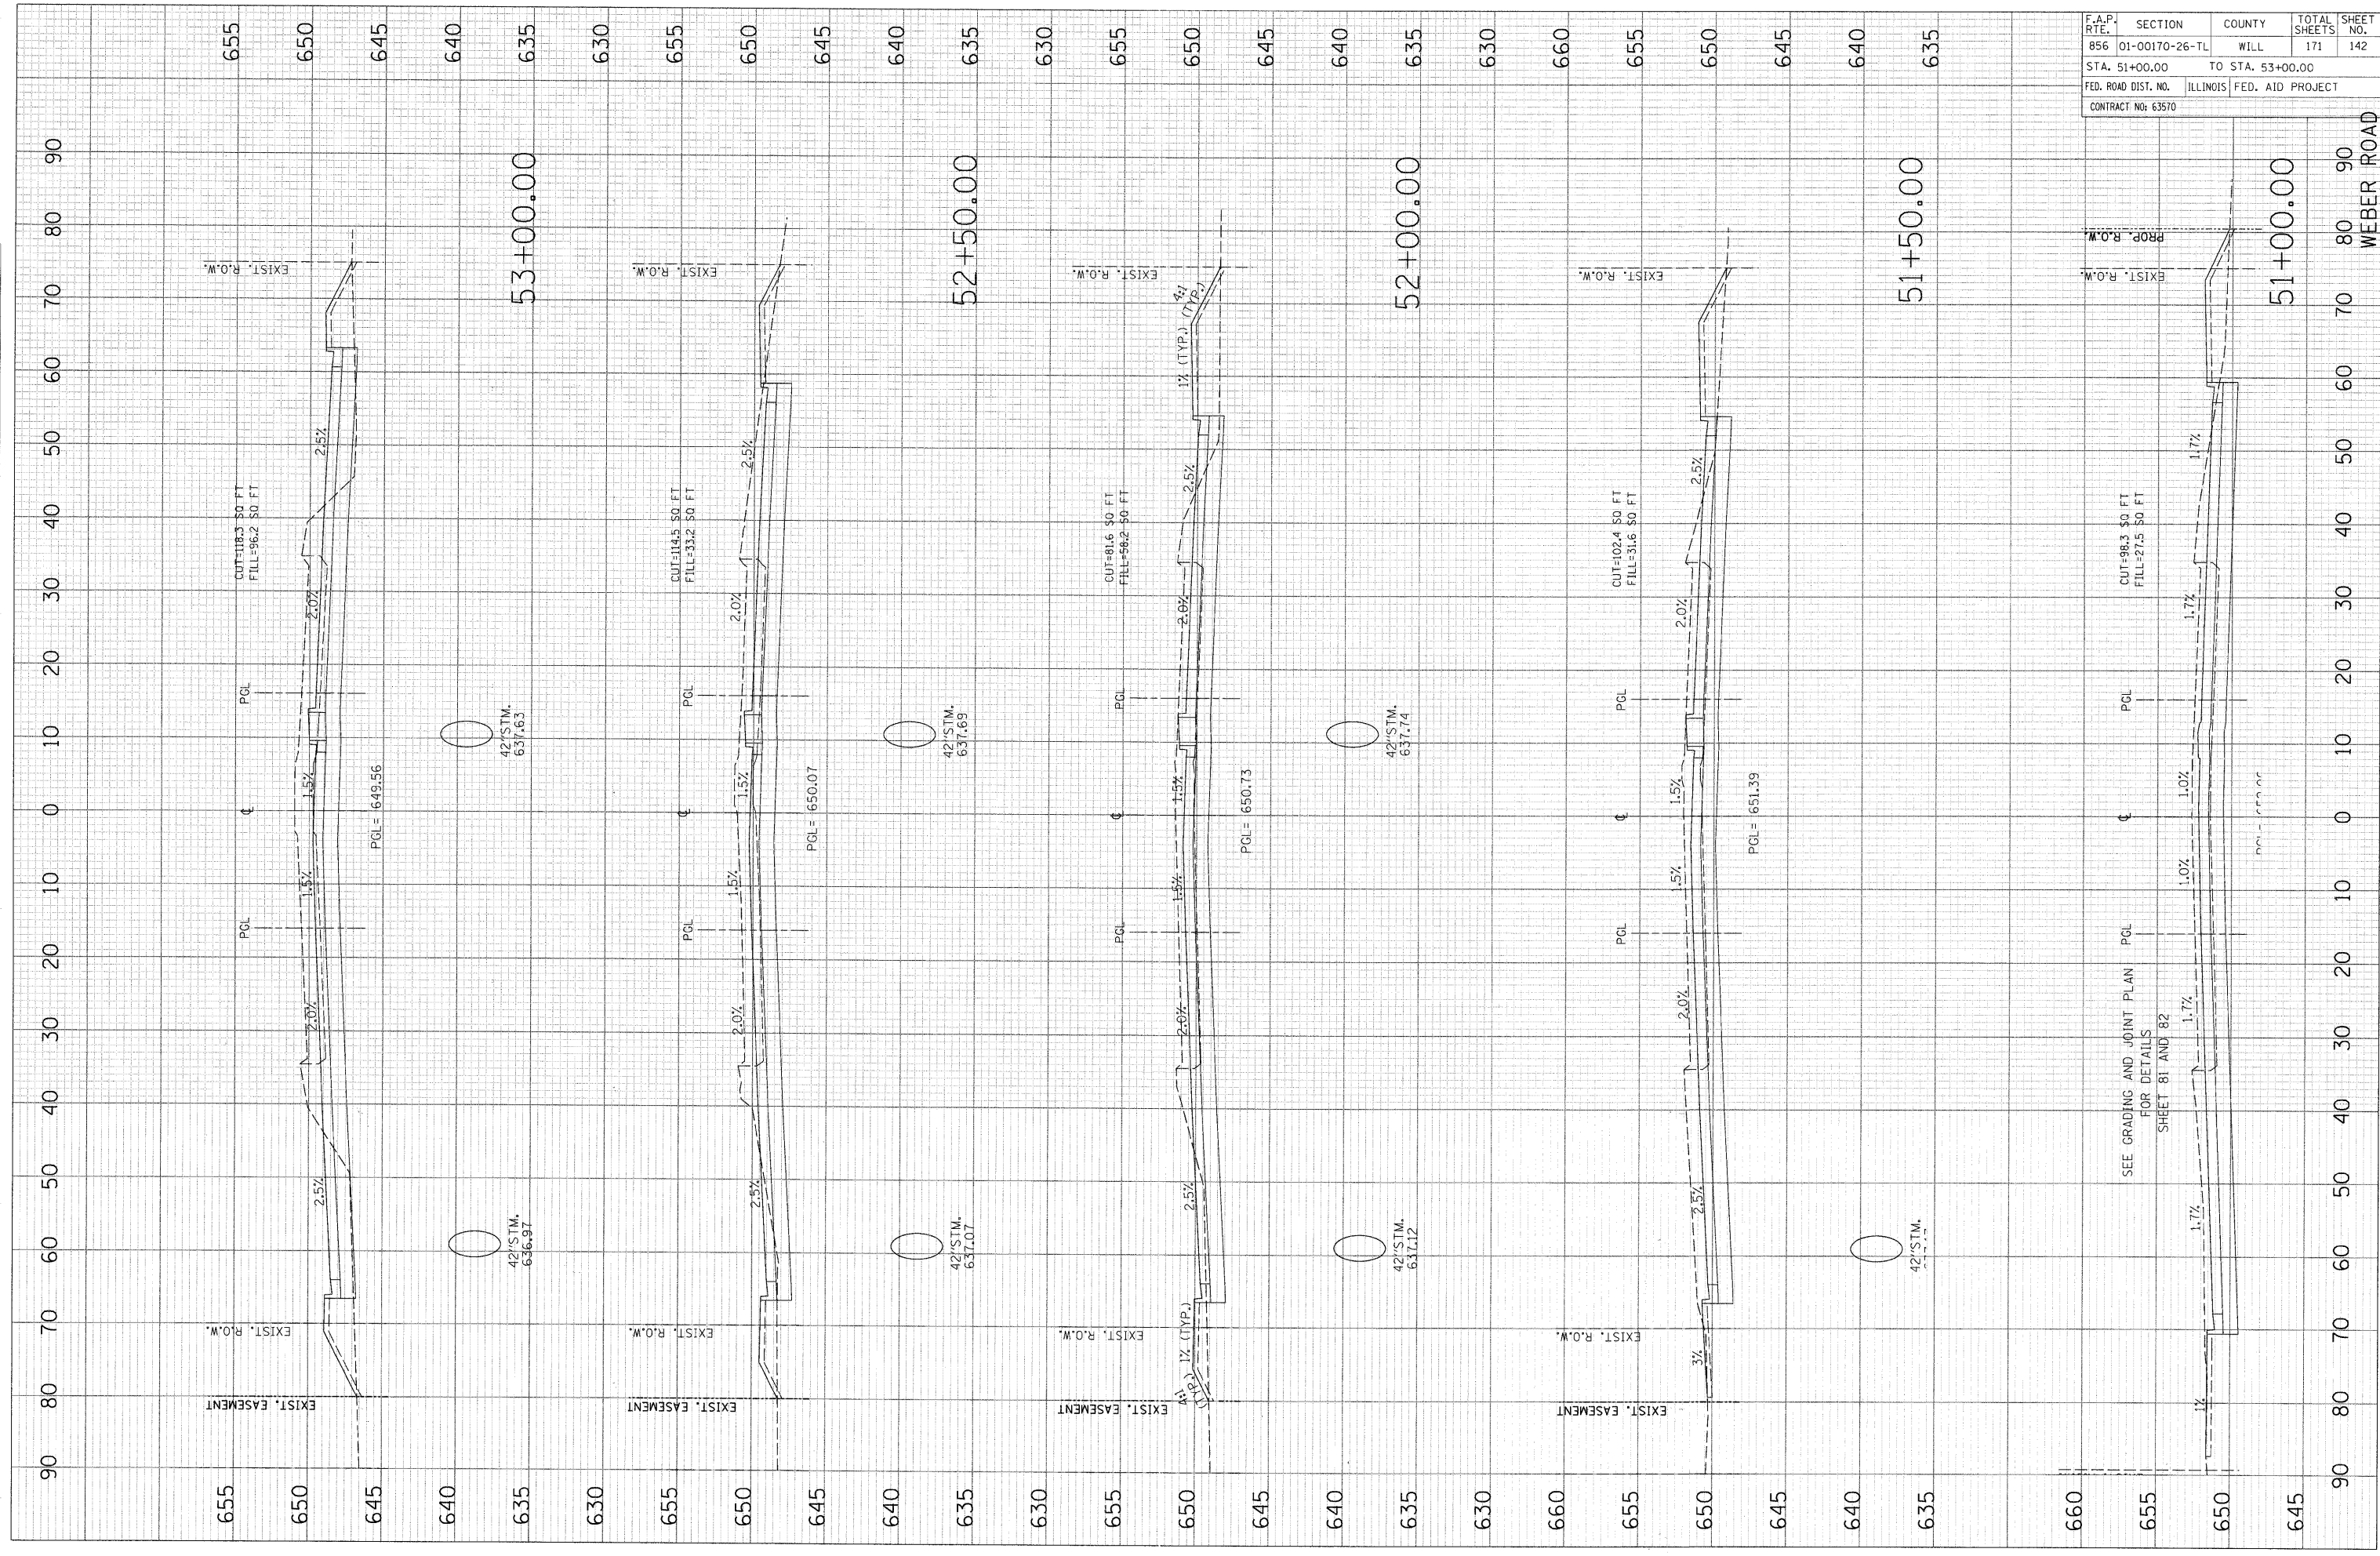

F.A.P. RTE.	SECTION	COUNTY	TOTAL SHEETS	SHEET NO.
856	01-00170-26-TL	WILL	171	142
STA. 51+00.00		TO STA. 53+00.00		
FED. ROAD DIST. NO.	ILLINOIS FED. AID PROJECT			
CONTRACT NO: 63570				

