


DATE	
BY	
FINAL SURVEY	
FLOTTED	
TEMPLATE	
NOTE BOOK	
AREAS CHECKED	
NO.	

DATE	
BY	
ORIGINAL SURVEY	
FLOTTED	
TEMPLATE	
NOTE BOOK	
AREAS CHECKED	
NO.	

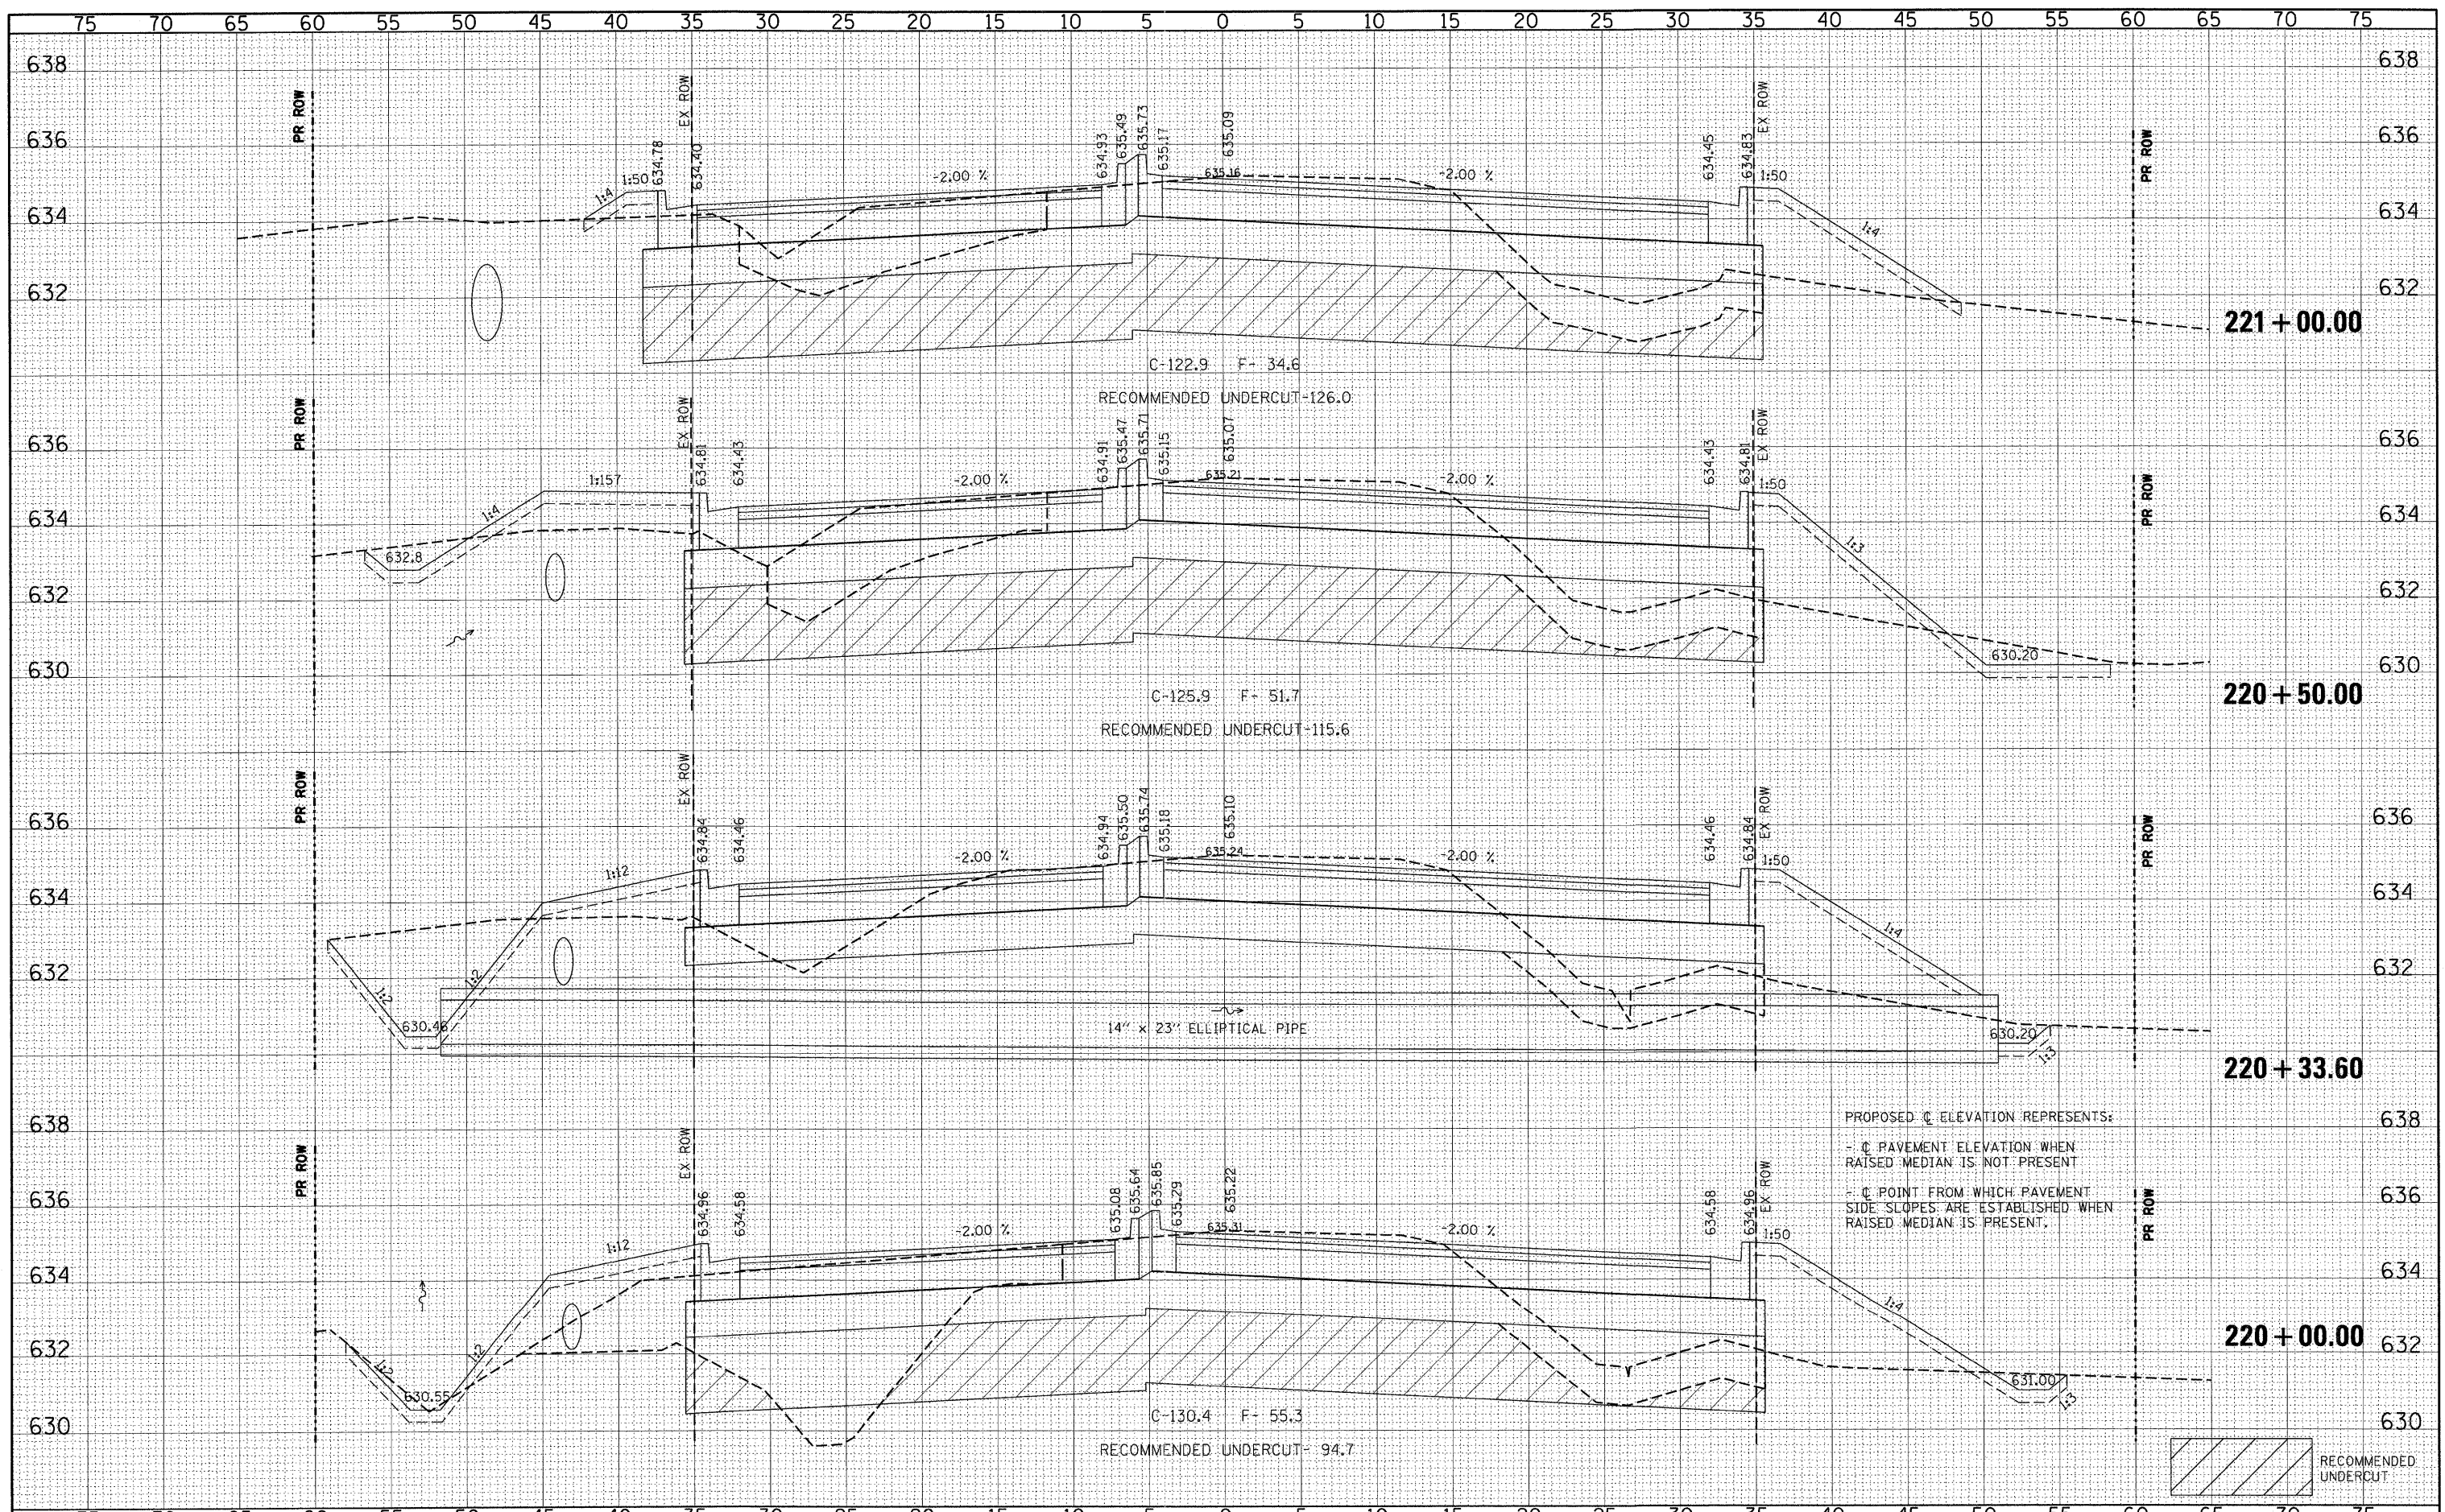

PROPOSED C ELEVATION REPRESENTS:
 - C PAVEMENT ELEVATION WHEN RAISED MEDIAN IS NOT PRESENT
 - C POINT FROM WHICH PAVEMENT SIDE SLOPES ARE ESTABLISHED WHEN RAISED MEDIAN IS PRESENT.