


STATE OF ILLINOIS
DEPARTMENT OF PUBLIC WORKS & BUILDINGS
DIVISION OF HIGHWAYS

5 43B Jo Daviess 27 11 9

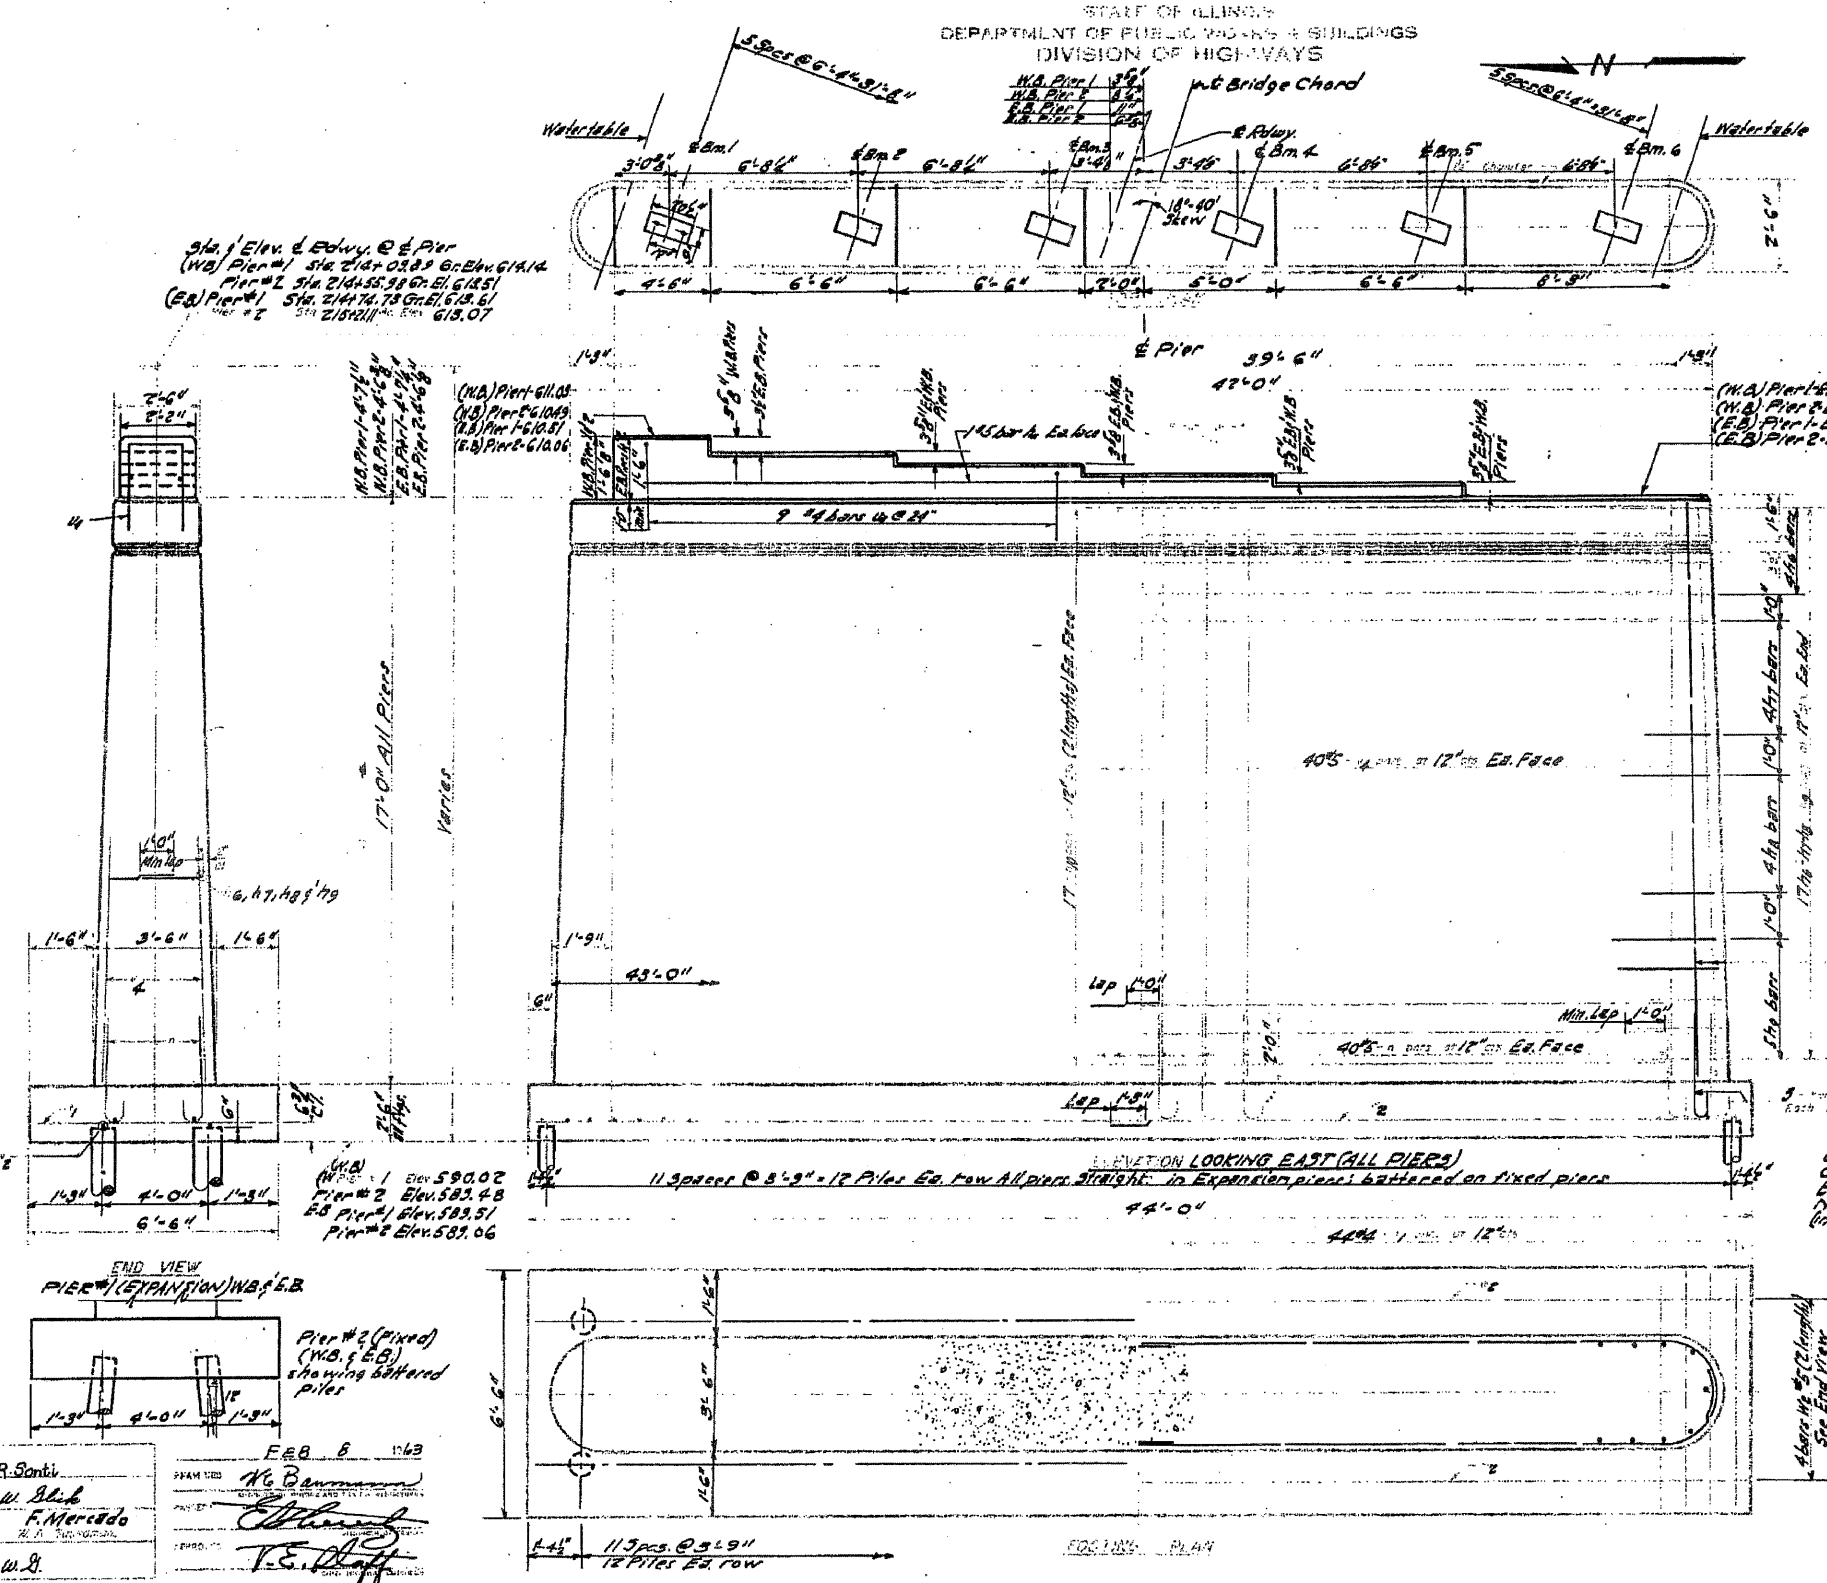

h6	140'	2'3"
h7	142'	2'6"
h8	143'	2'9"
h9	144'	3'0"

6	64	24	3'-3"
17	64	24	3'-6"
18	64	24	3'-9"
19	80	24	4'-0"
110	272	24	20'-3"
111	8	25	25'-6"

PILE DATA
Untreated Piles
Capacity 20 Tons
Estimated length 28'-0"
No. Reqd. 96
(including 2 test piles)

429
13670
Untreated Piles Lin. Ft. 2632
Test Piles (Timber) 2

PIERS

S.B.L. Pt. 5 Sec. 31-B
JO DAVIESS COUNTY
STA. 214+35 (WB)
STA. 215+00 (E.B.)



DATE: FEB 8 1963

BY: *[Signature]*
BY: *[Signature]*
BY: *[Signature]*