


STATE OF ILLINOIS
DEPARTMENT OF PUBLIC WORKS & BUILDINGS
DIVISION OF HIGHWAYS

DATE	SECTION	COUNTY	TOTAL SHEETS	SHEET NO.
12/6/2011	43B+5	JO DAVIESS	166	30
SHEET NO. 10				
11 SHEETS				

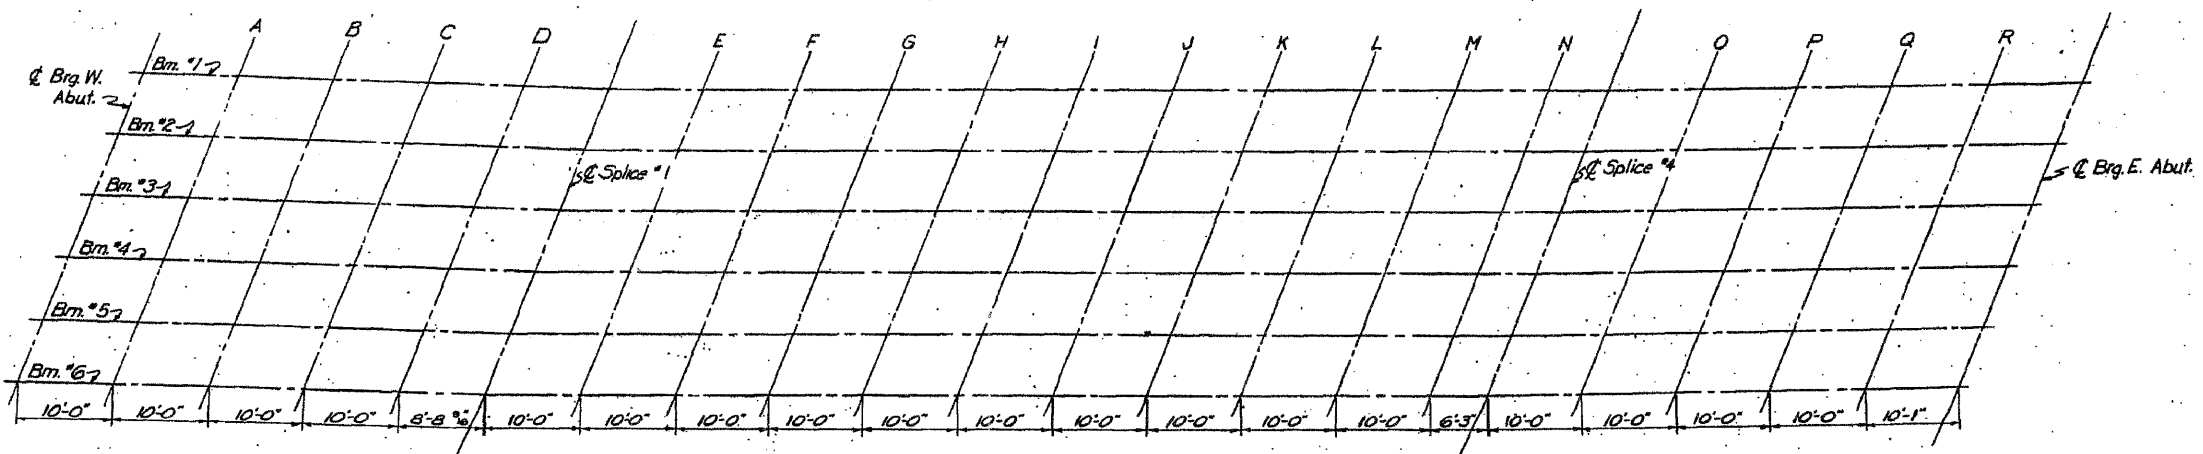

PLAN

Line	Station	Offset	Grade Elev.	Grade Elev. Adjusted for @ Deflection	
Brq. W. Abut.	6	46726.809	16.426	632.765	632.765
	5	46729.882	9.825	632.514	632.514
	4	46731.368	3.447	632.265	632.265
	3	46733.667	3.899	632.016	632.016
	2	46735.979	9.323	631.768	631.768
	1	46738.304	16.805	631.521	631.521
A	6	46736.737	16.324	632.946	632.959
	5	46739.039	9.843	632.698	632.711
	4	46741.355	3.365	632.451	632.464
	3	46743.680	3.111	632.205	632.218
	2	46746.021	9.585	631.960	631.973
	1	46748.375	16.057	631.715	631.728
B	6	46746.657	16.266	633.136	633.150
	5	46748.996	9.795	632.891	632.913
	4	46751.339	3.326	632.647	632.669
	3	46753.694	3.139	632.403	632.425
	2	46756.053	9.603	632.160	632.182
	1	46758.443	16.064	631.919	631.941
C	6	46756.596	16.250	633.335	633.360
	5	46758.953	9.780	633.092	633.118
	4	46761.324	3.311	632.851	632.876
	3	46763.708	3.124	632.610	632.636
	2	46766.105	9.577	632.370	632.396
	1	46768.516	16.028	632.131	632.157
D	6	46766.526	16.278	633.543	633.562
	5	46768.911	9.808	633.302	633.322
	4	46771.309	3.340	633.065	633.085
	3	46773.721	3.165	632.827	632.845
	2	46776.146	9.597	632.589	632.606
	1	46778.586	16.048	632.353	632.372
Splice 1	6	46775.177	16.358	633.731	633.742
	5	46777.587	9.897	633.494	633.505
	4	46780.009	3.438	633.258	633.268
	3	46782.443	2.977	633.023	633.033
	2	46784.896	9.411	632.788	632.798
	1	46787.359	15.842	632.554	632.563

Line	Station	Offset	Grade Elev.	Grade Elev. Adjusted for @ Deflection	


TOP OF SLAB ELEVATIONS
SINSINAWA RIVER
S.B.I. Rt. 5 Sec 45 B
JO DAVIESS COUNTY
STATION 468+35

DESIGNED *W. Seneff*
CHECKED
DRAWN *W. J.*
CHECKED

EXAMINED *H.E. Bannerman*
PASSED *Ellen*
APPROVED *R.H. Bannerman*

AUG 25 1961