


| | |
|----------------------|--|
| DATE | |
| BY | |
| NO. OF SHEETS | |
| NO. OF PLOTS | |
| NO. OF TEMPLATES | |
| NO. OF AREAS CHECKED | |
| NO. OF AREAS CHECKED | |

| | |
|----------------------|--|
| DATE | |
| BY | |
| NO. OF SHEETS | |
| NO. OF PLOTS | |
| NO. OF TEMPLATES | |
| NO. OF AREAS CHECKED | |
| NO. OF AREAS CHECKED | |

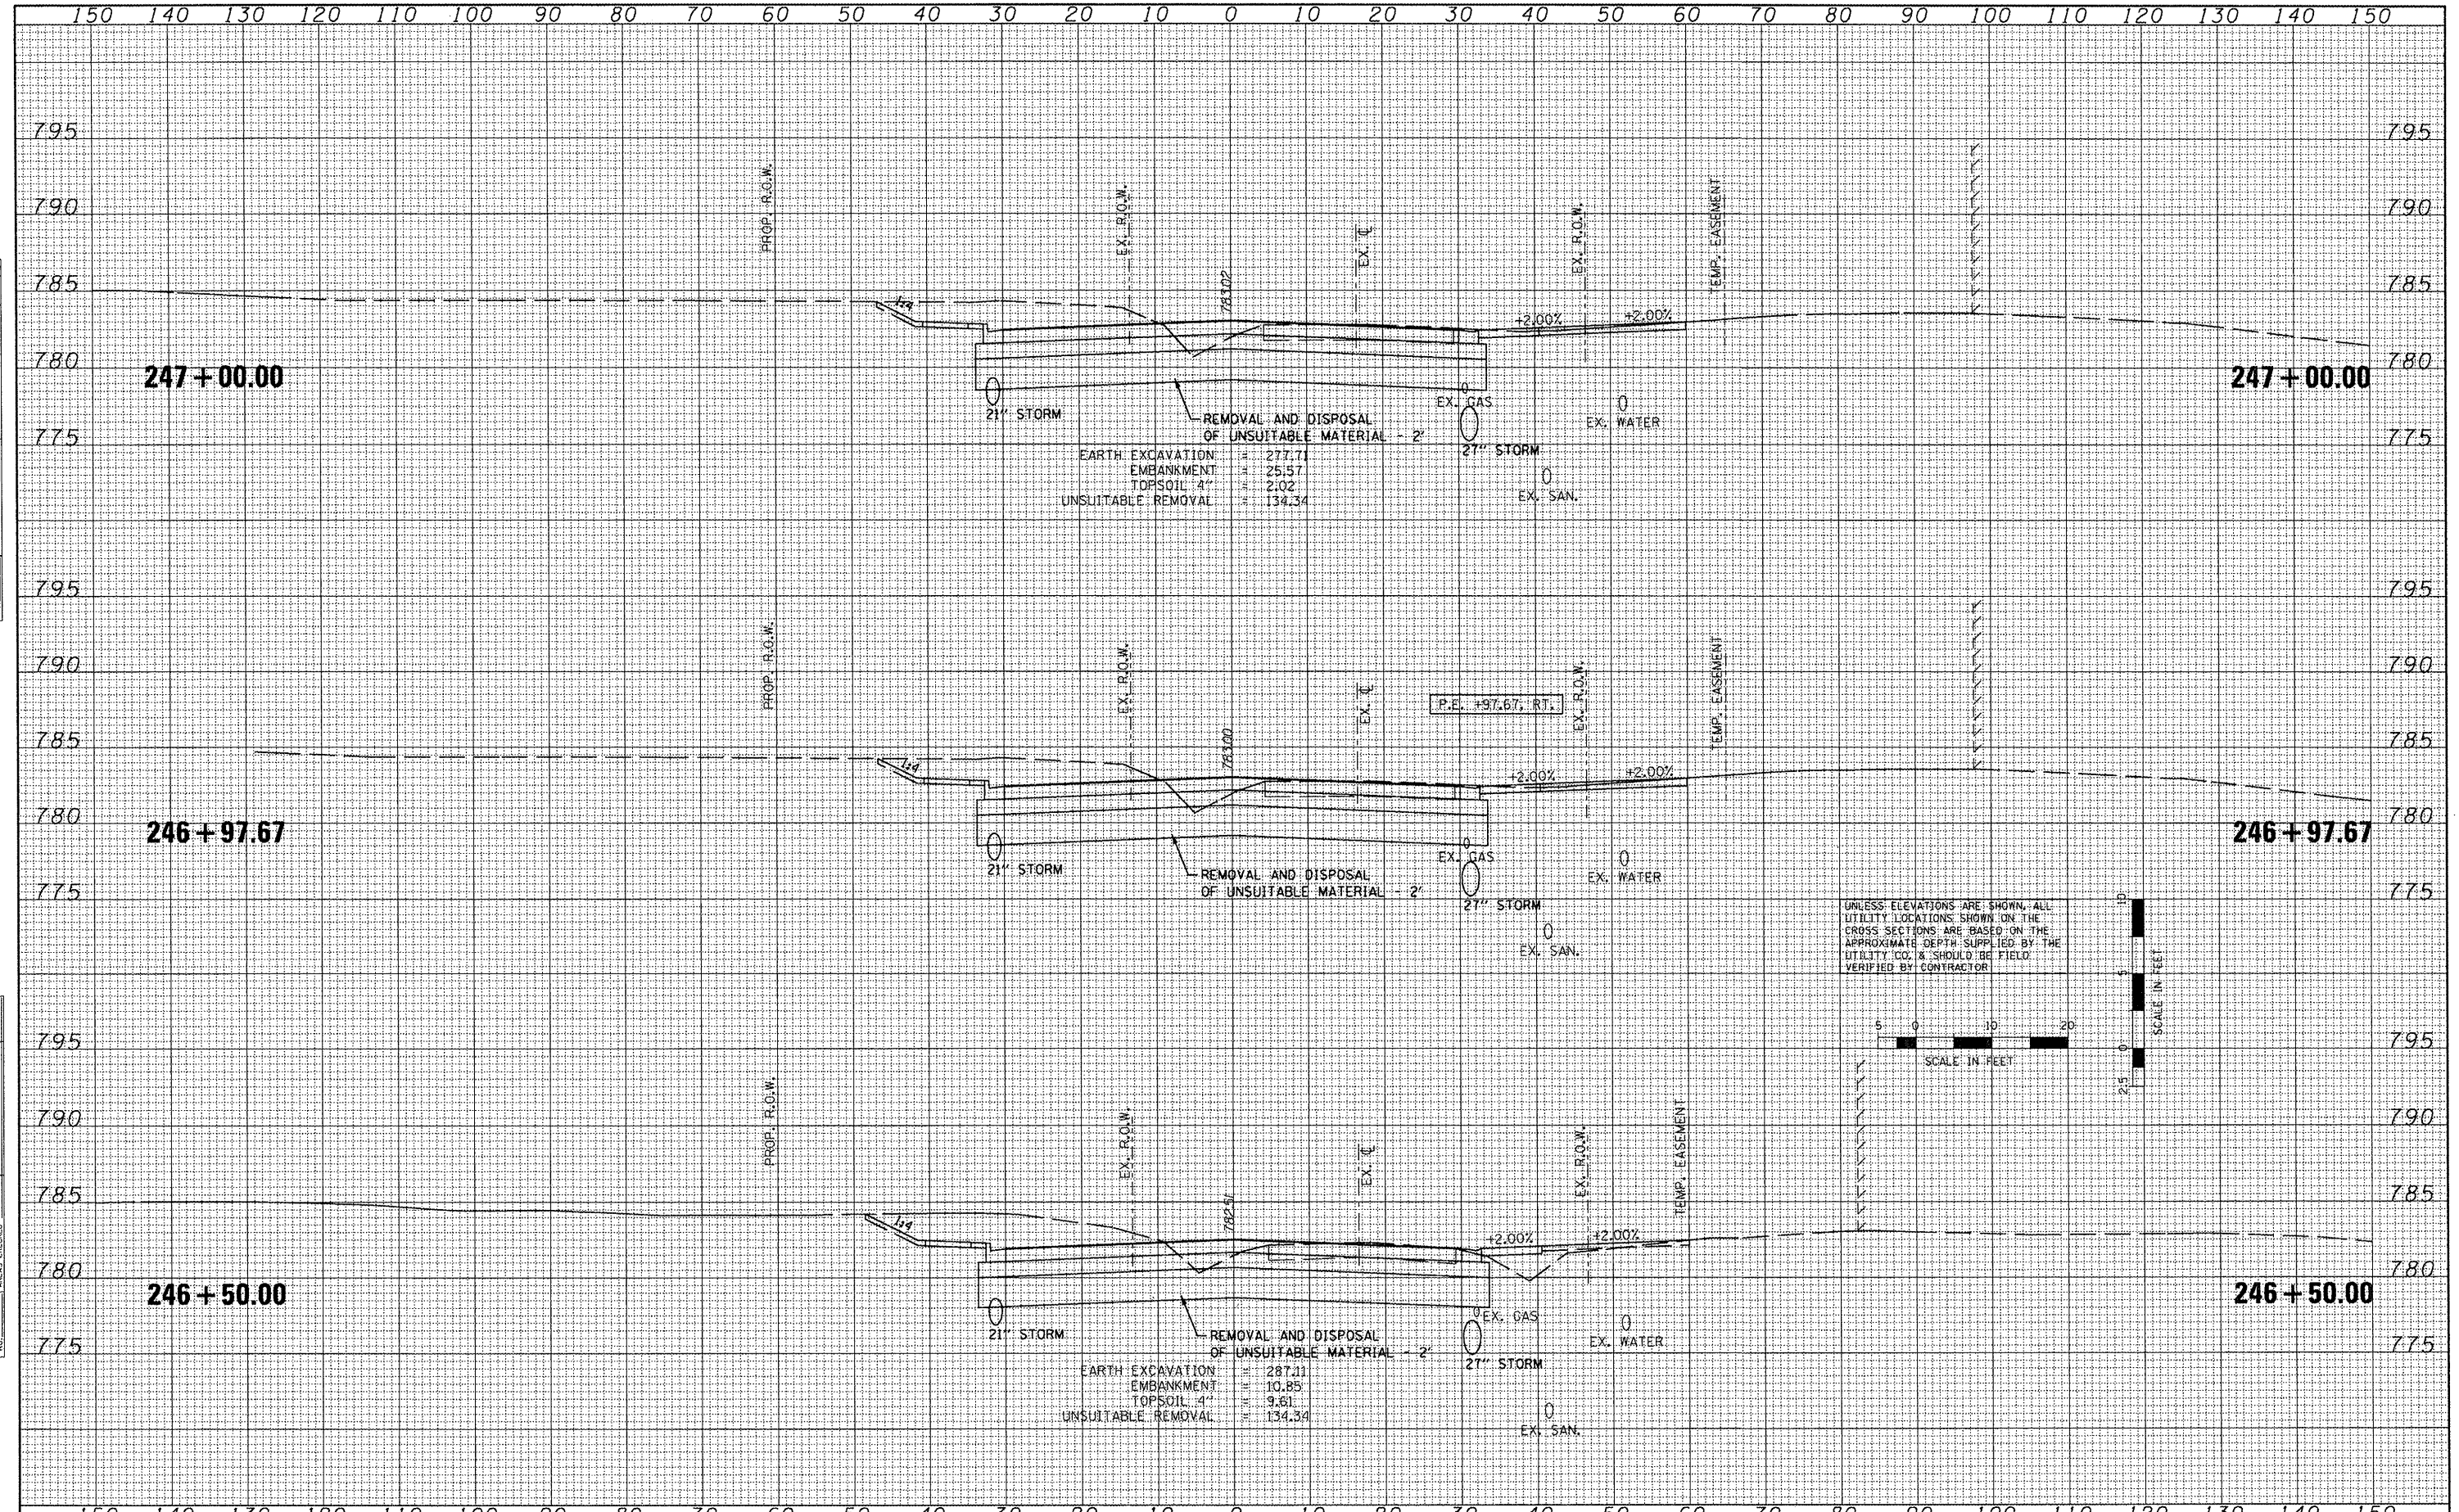

UNLESS ELEVATIONS ARE SHOWN, ALL UTILITY LOCATIONS SHOWN ON THE CROSS SECTIONS ARE BASED ON THE APPROXIMATE DEPTH SUPPLIED BY THE UTILITY CO. & SHOULD BE FIELD VERIFIED BY CONTRACTOR

