
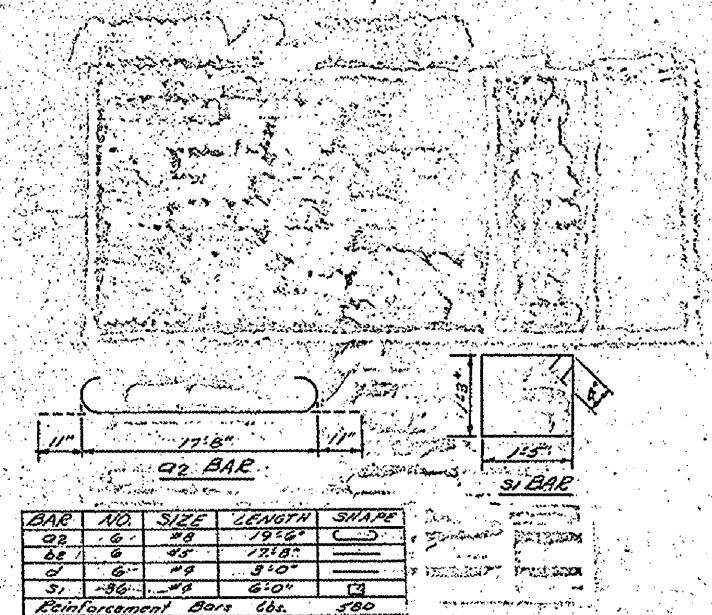




NO. 882	SEC.	COUNTY	RURAL	SHEET
89	2	WARREN	35	9
ROAD DIST. NO. 7 ILLINOIS FED. AID PROJECT				

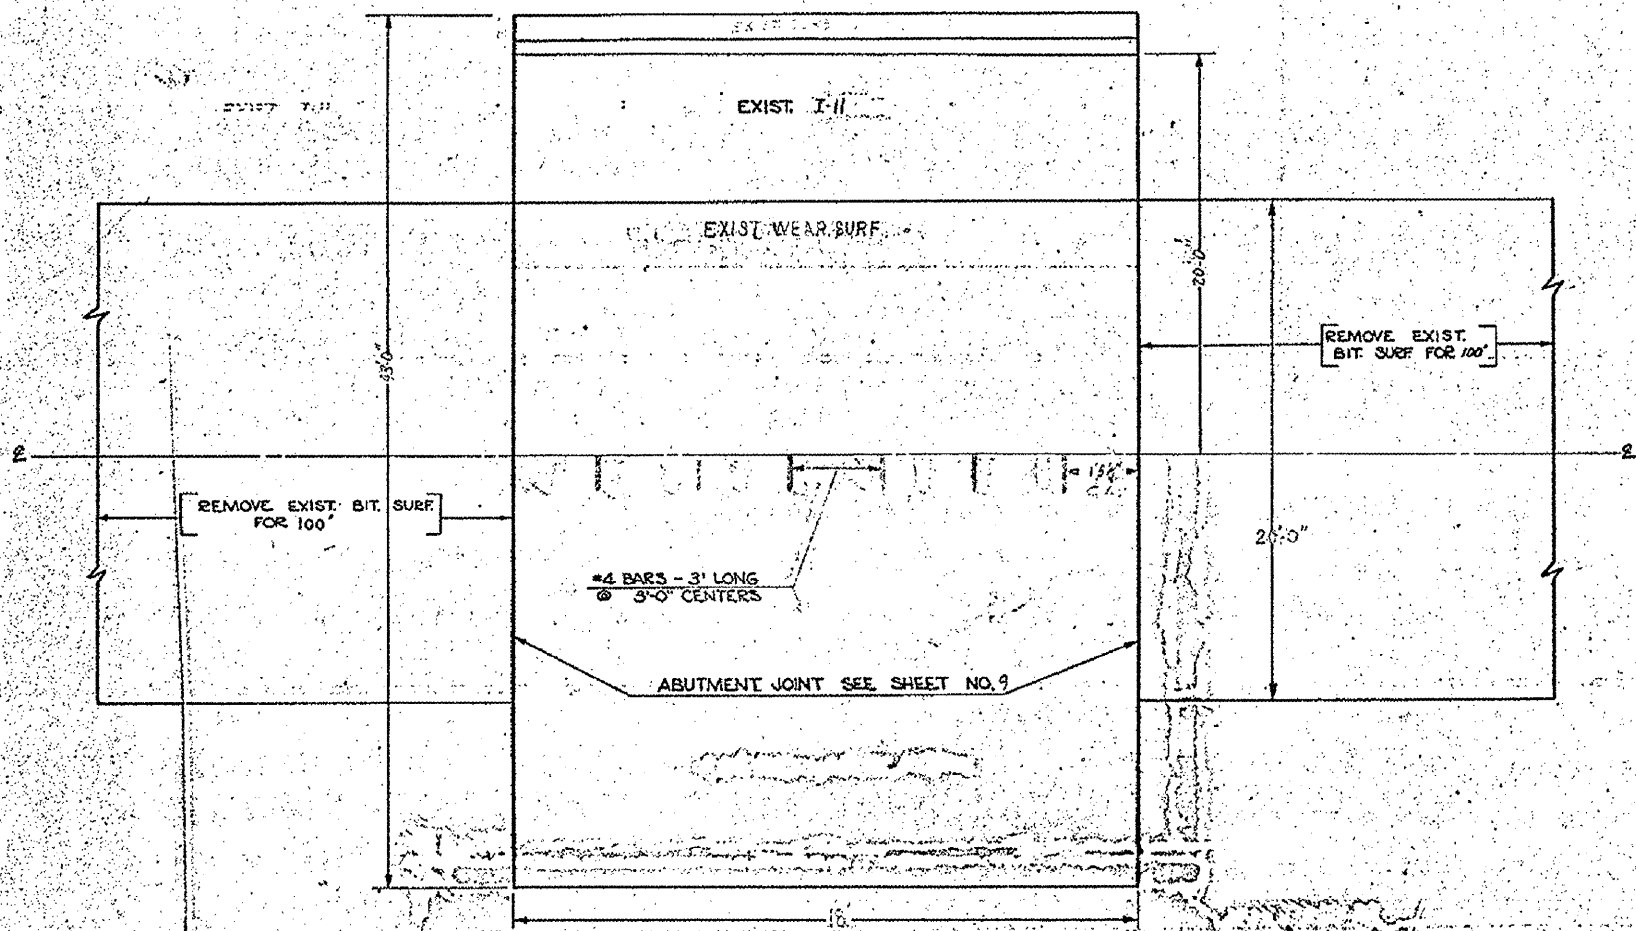

BAR NO.	SIZE	LENGTH	SHAPE

Reinforcement Bars Cts. 580

TREATMENT AT ABUTMENTS
(TYPICAL FOR ALL BRIDGES)

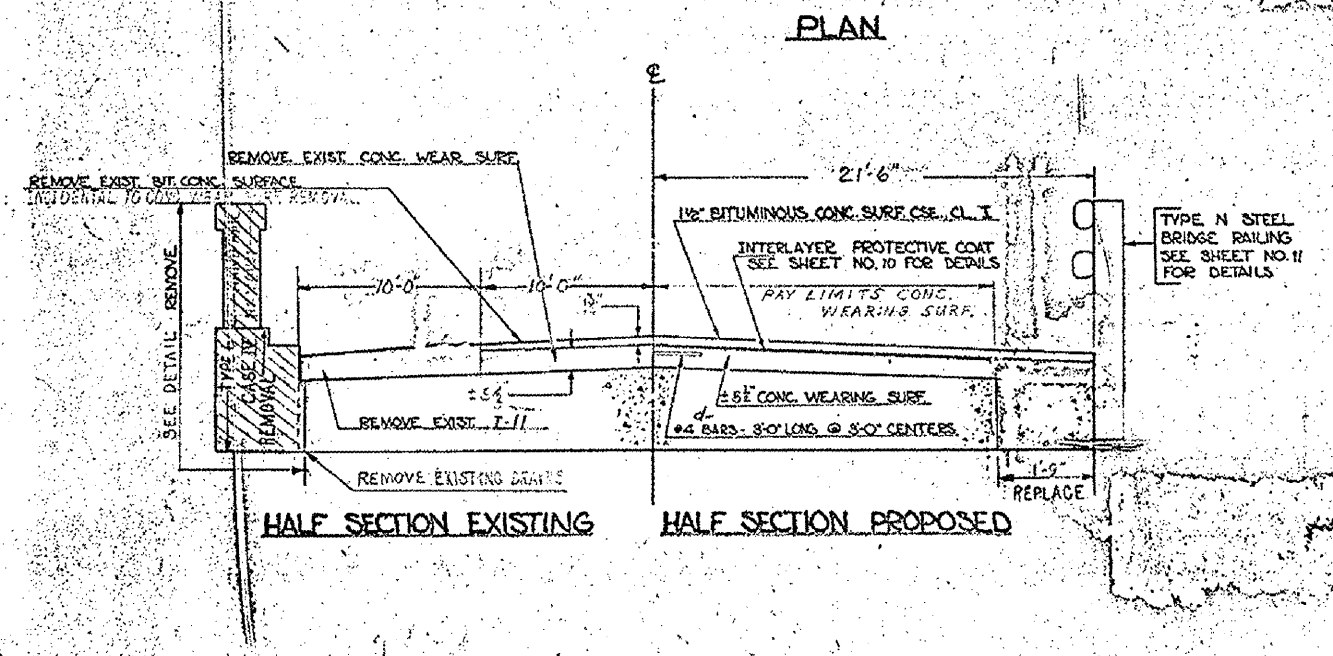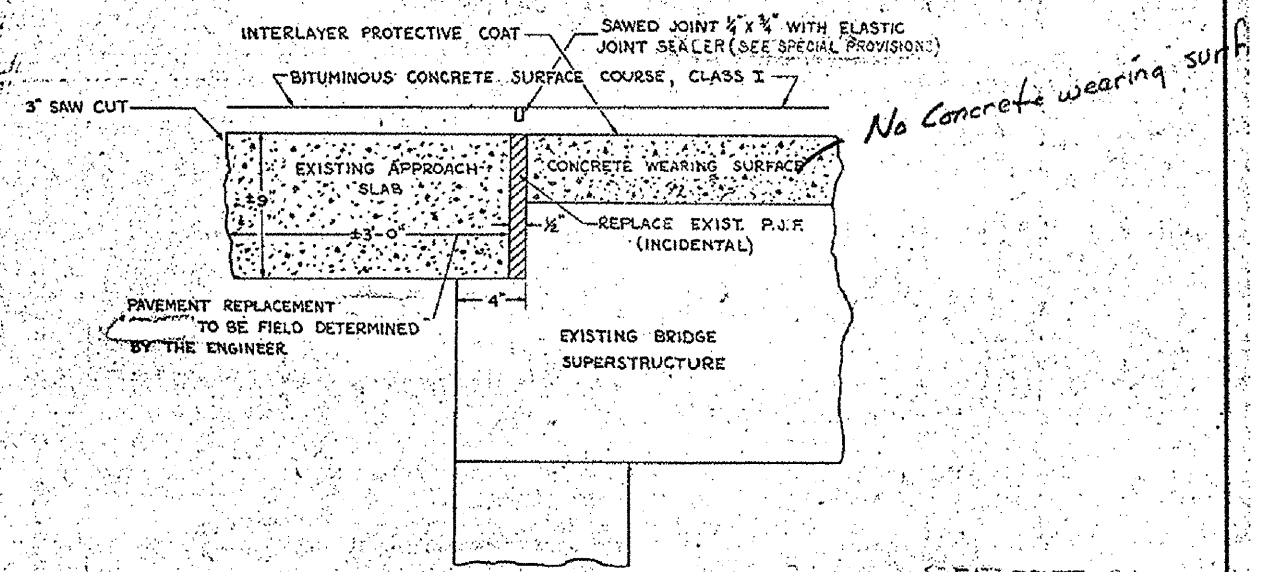

No concrete wearing surf.

EA. ROUTE 94
SECTION 2 (WRS)
MILE 3.36
WARREN COUNTY
BRIDGE NO. 3

Rev. Reinf. Bars from 324.41" to 580" 5-28-71 N.R.F.