


DATE	
BY	
FINAL SURVEY	
PROPOSED SURVEY	
NOTE BOOK	
AREAS CHECKED	
NO.	

DATE	
BY	
ORIGINAL SURVEY	
PROPOSED SURVEY	
NOTE BOOK	
AREAS CHECKED	
NO.	

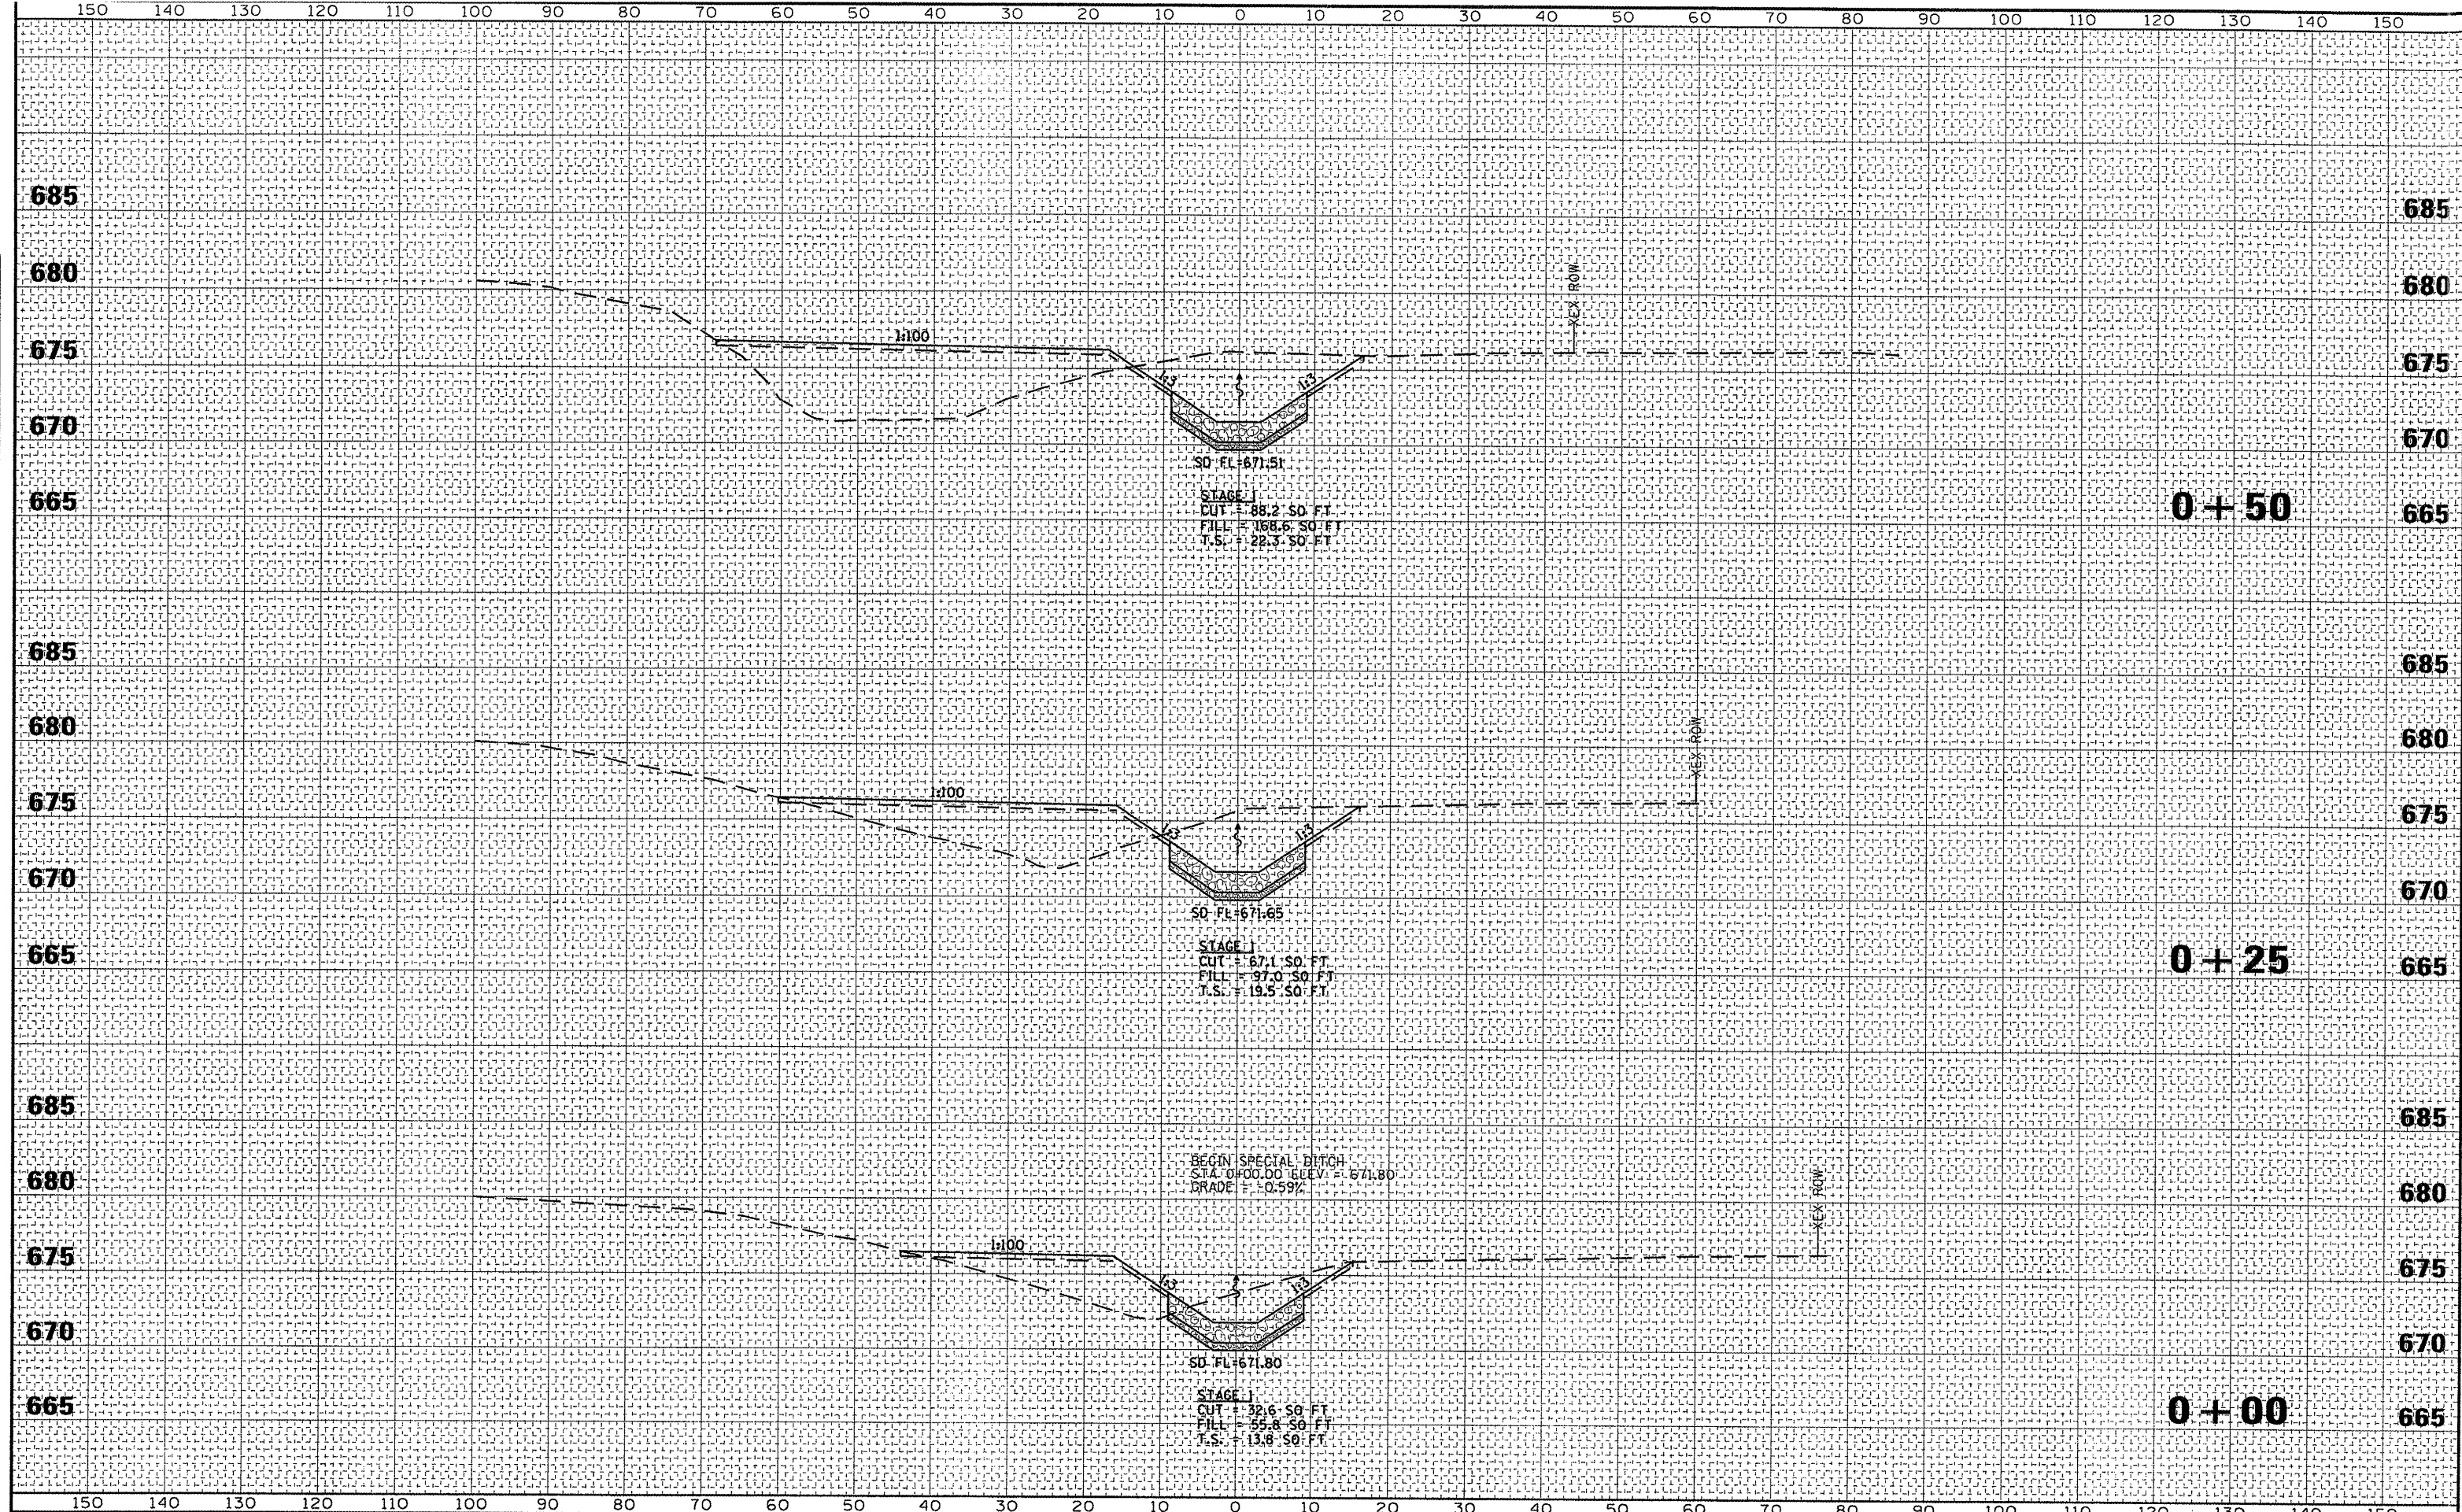

FILE NAME : ps\07files\070286\phase2\cadd sheets\0463691-1	USER NAME : sct	DESIGNED -	REVISED -	STATE OF ILLINOIS DEPARTMENT OF TRANSPORTATION	CROSS SECTIONS SPECIAL DITCH	F.A.P. RTE. 310	SECTION 138B-218R	COUNTY MCDONOUGH	TOTAL SHEETS 130	SHEET NO. 111	
PLOT SCALE : 20,0000 "/>											
PLOT DATE : 12/7/2011	DATE -	REVIS	REVIS			SCALE: 1"=20'	SHEET NO. 1 OF 2 SHEETS	STA. 0+00 TO STA. 0+50	CONTRACT NO. 68691		
ILLINOIS FED. AID PROJECT											