


Sheet Layout

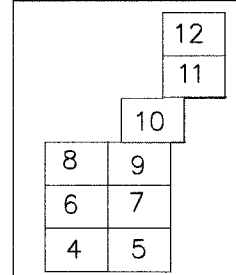


Legend

	Existing Contour
	Proposed Contour
	Property Line
	Construction Limits
	Special Excelsior Blanket
	Treeline
	Structure
	Section Line
	Boring Location

SPECIAL EXCELSIOR BLANKET  
750'L x 8'W, 6000 S.Y.

SPECIAL EXCELSIOR BLANKET  
252'L x 8'W, 2016 S.Y.

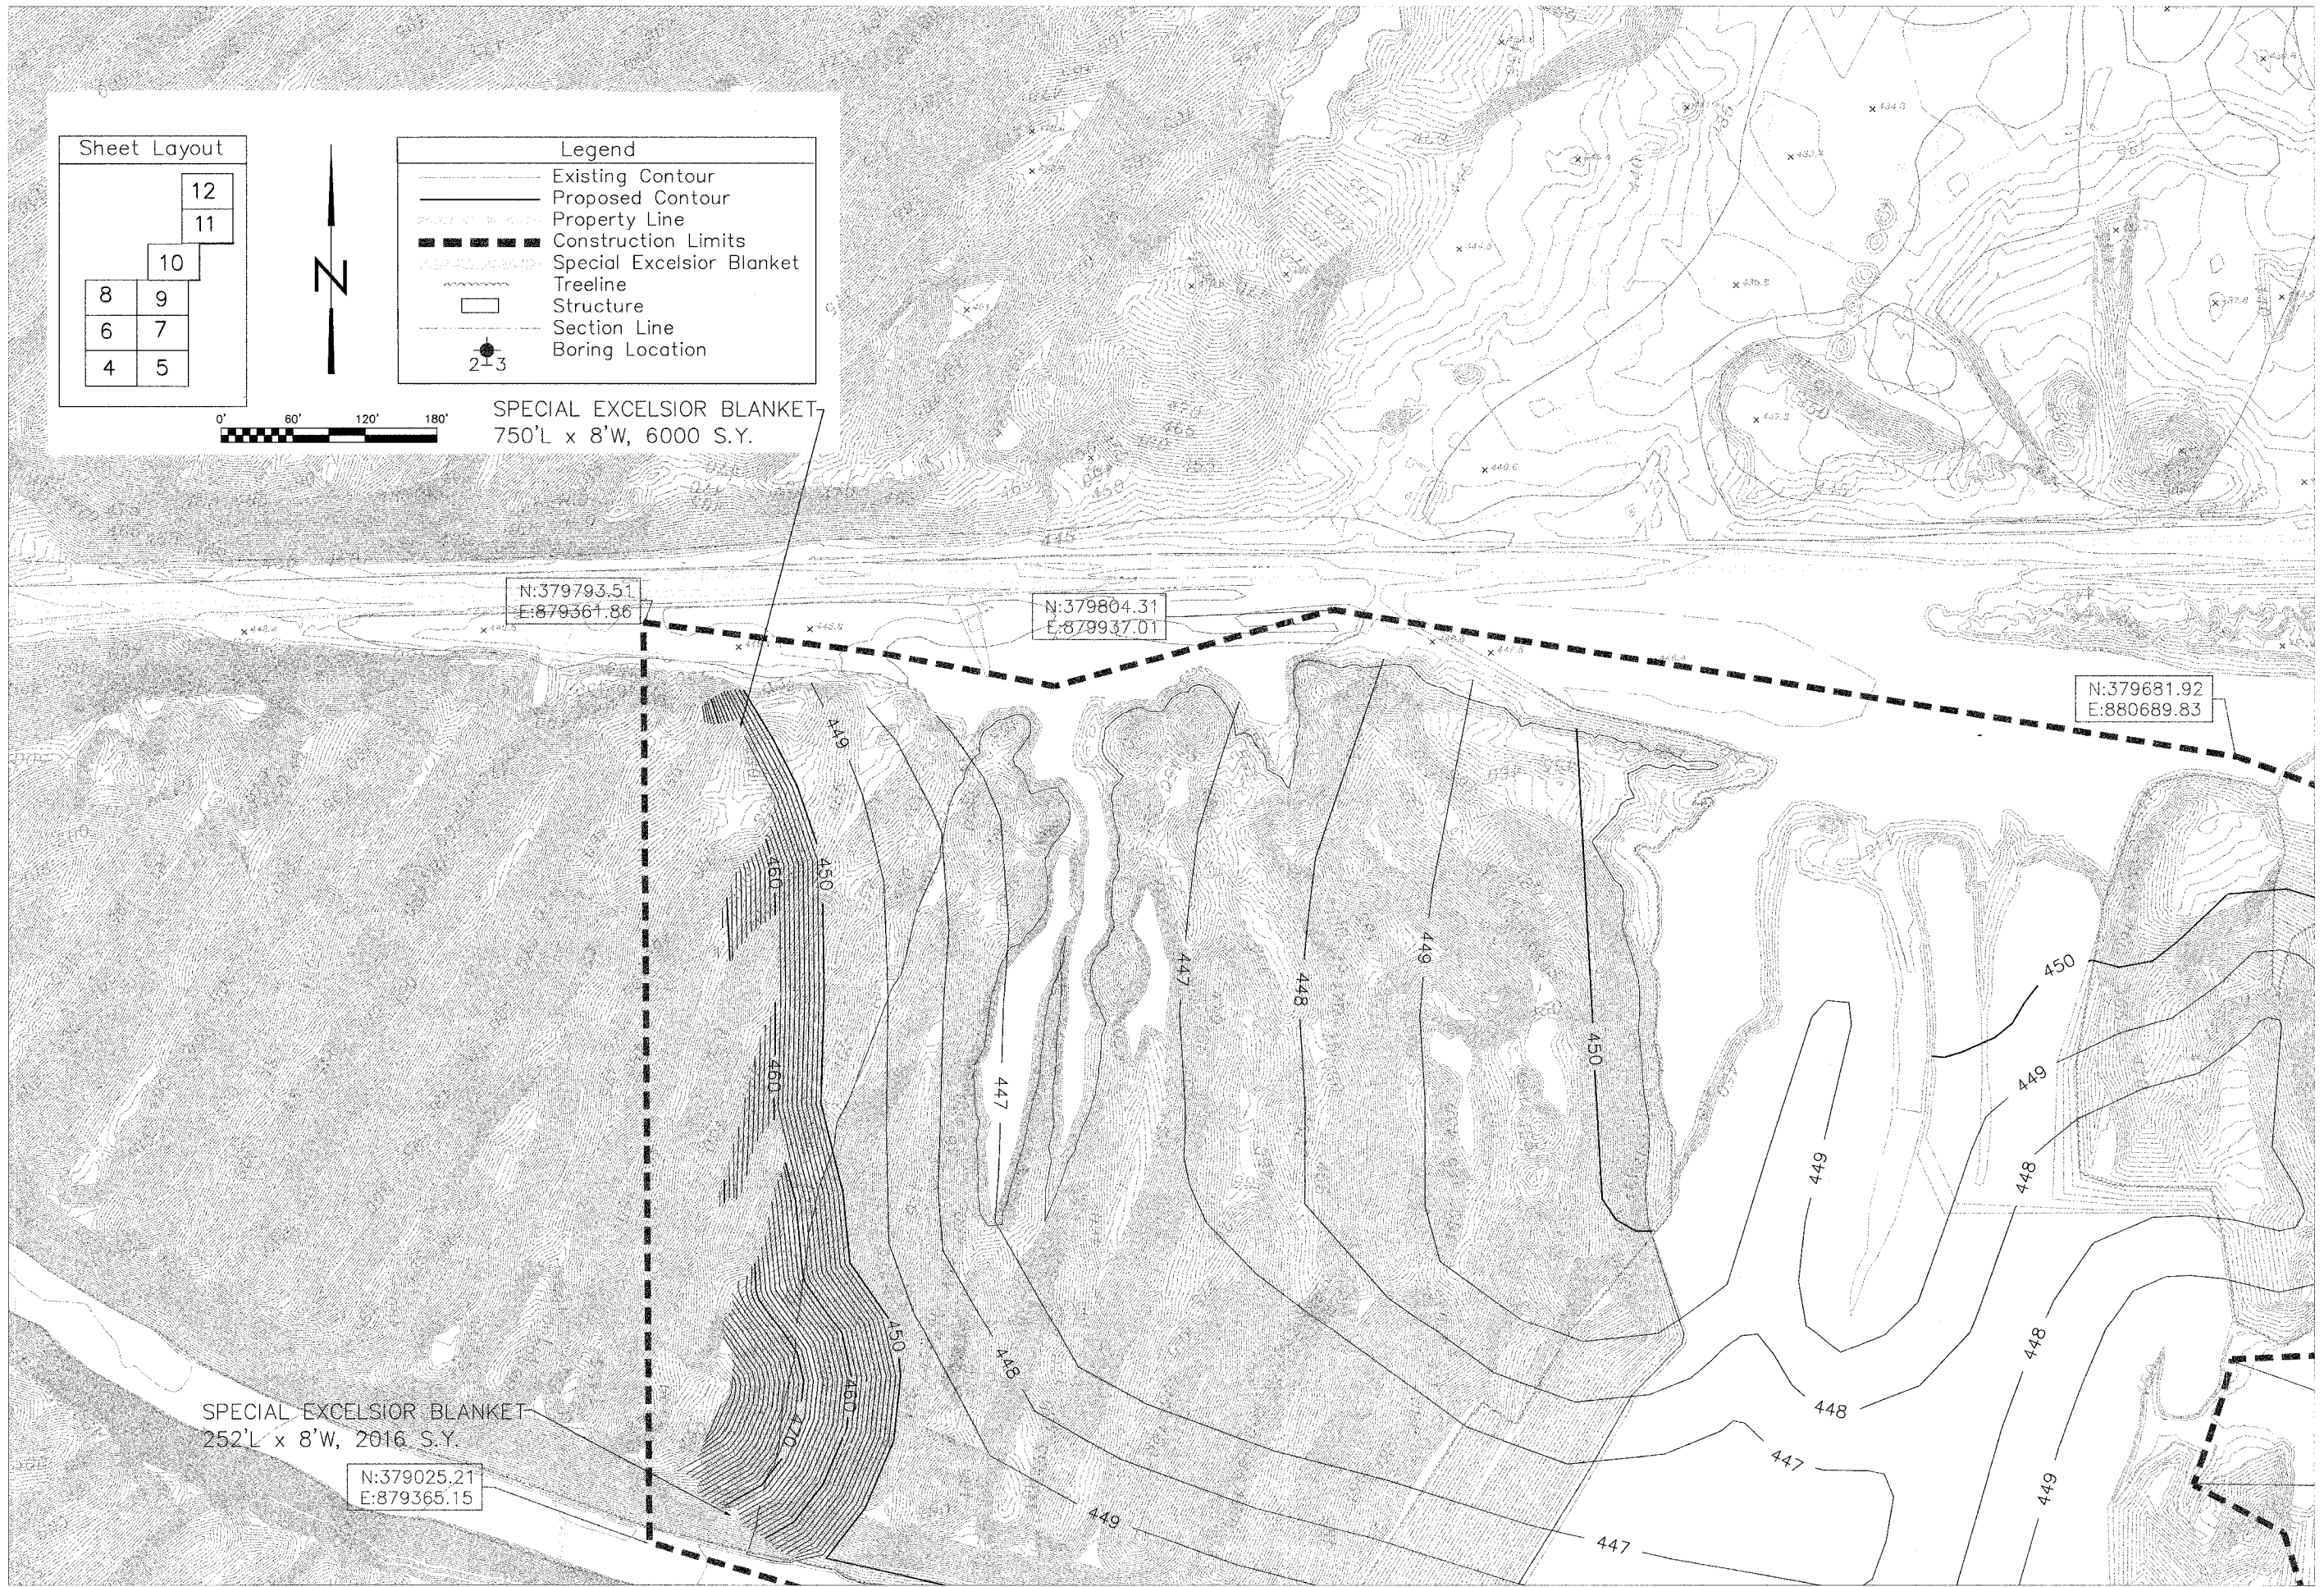

N:379793.51  
E:879361.86

N:379804.31  
E:879937.01

N:379681.92  
E:880689.83

N:379025.21  
E:879365.15

Drawn By :	M.T.	Date :	11/06
Checked By :	x.f.	Date :	1/10
	A.P.	Date :	2/9/06