


| | | | |
|---------------------|----------|-------------------|--------------|
| FAS RTE. | SECTION | COUNTY | TOTAL SHEETS |
| 1324 | 38 BR-1 | IROQUOIS | 29 24 |
| STA. 554+00.00 | | TO STA. 555+00.00 | |
| FED. ROAD DIST. NO. | ILLINOIS | FED. AID PROJECT | |

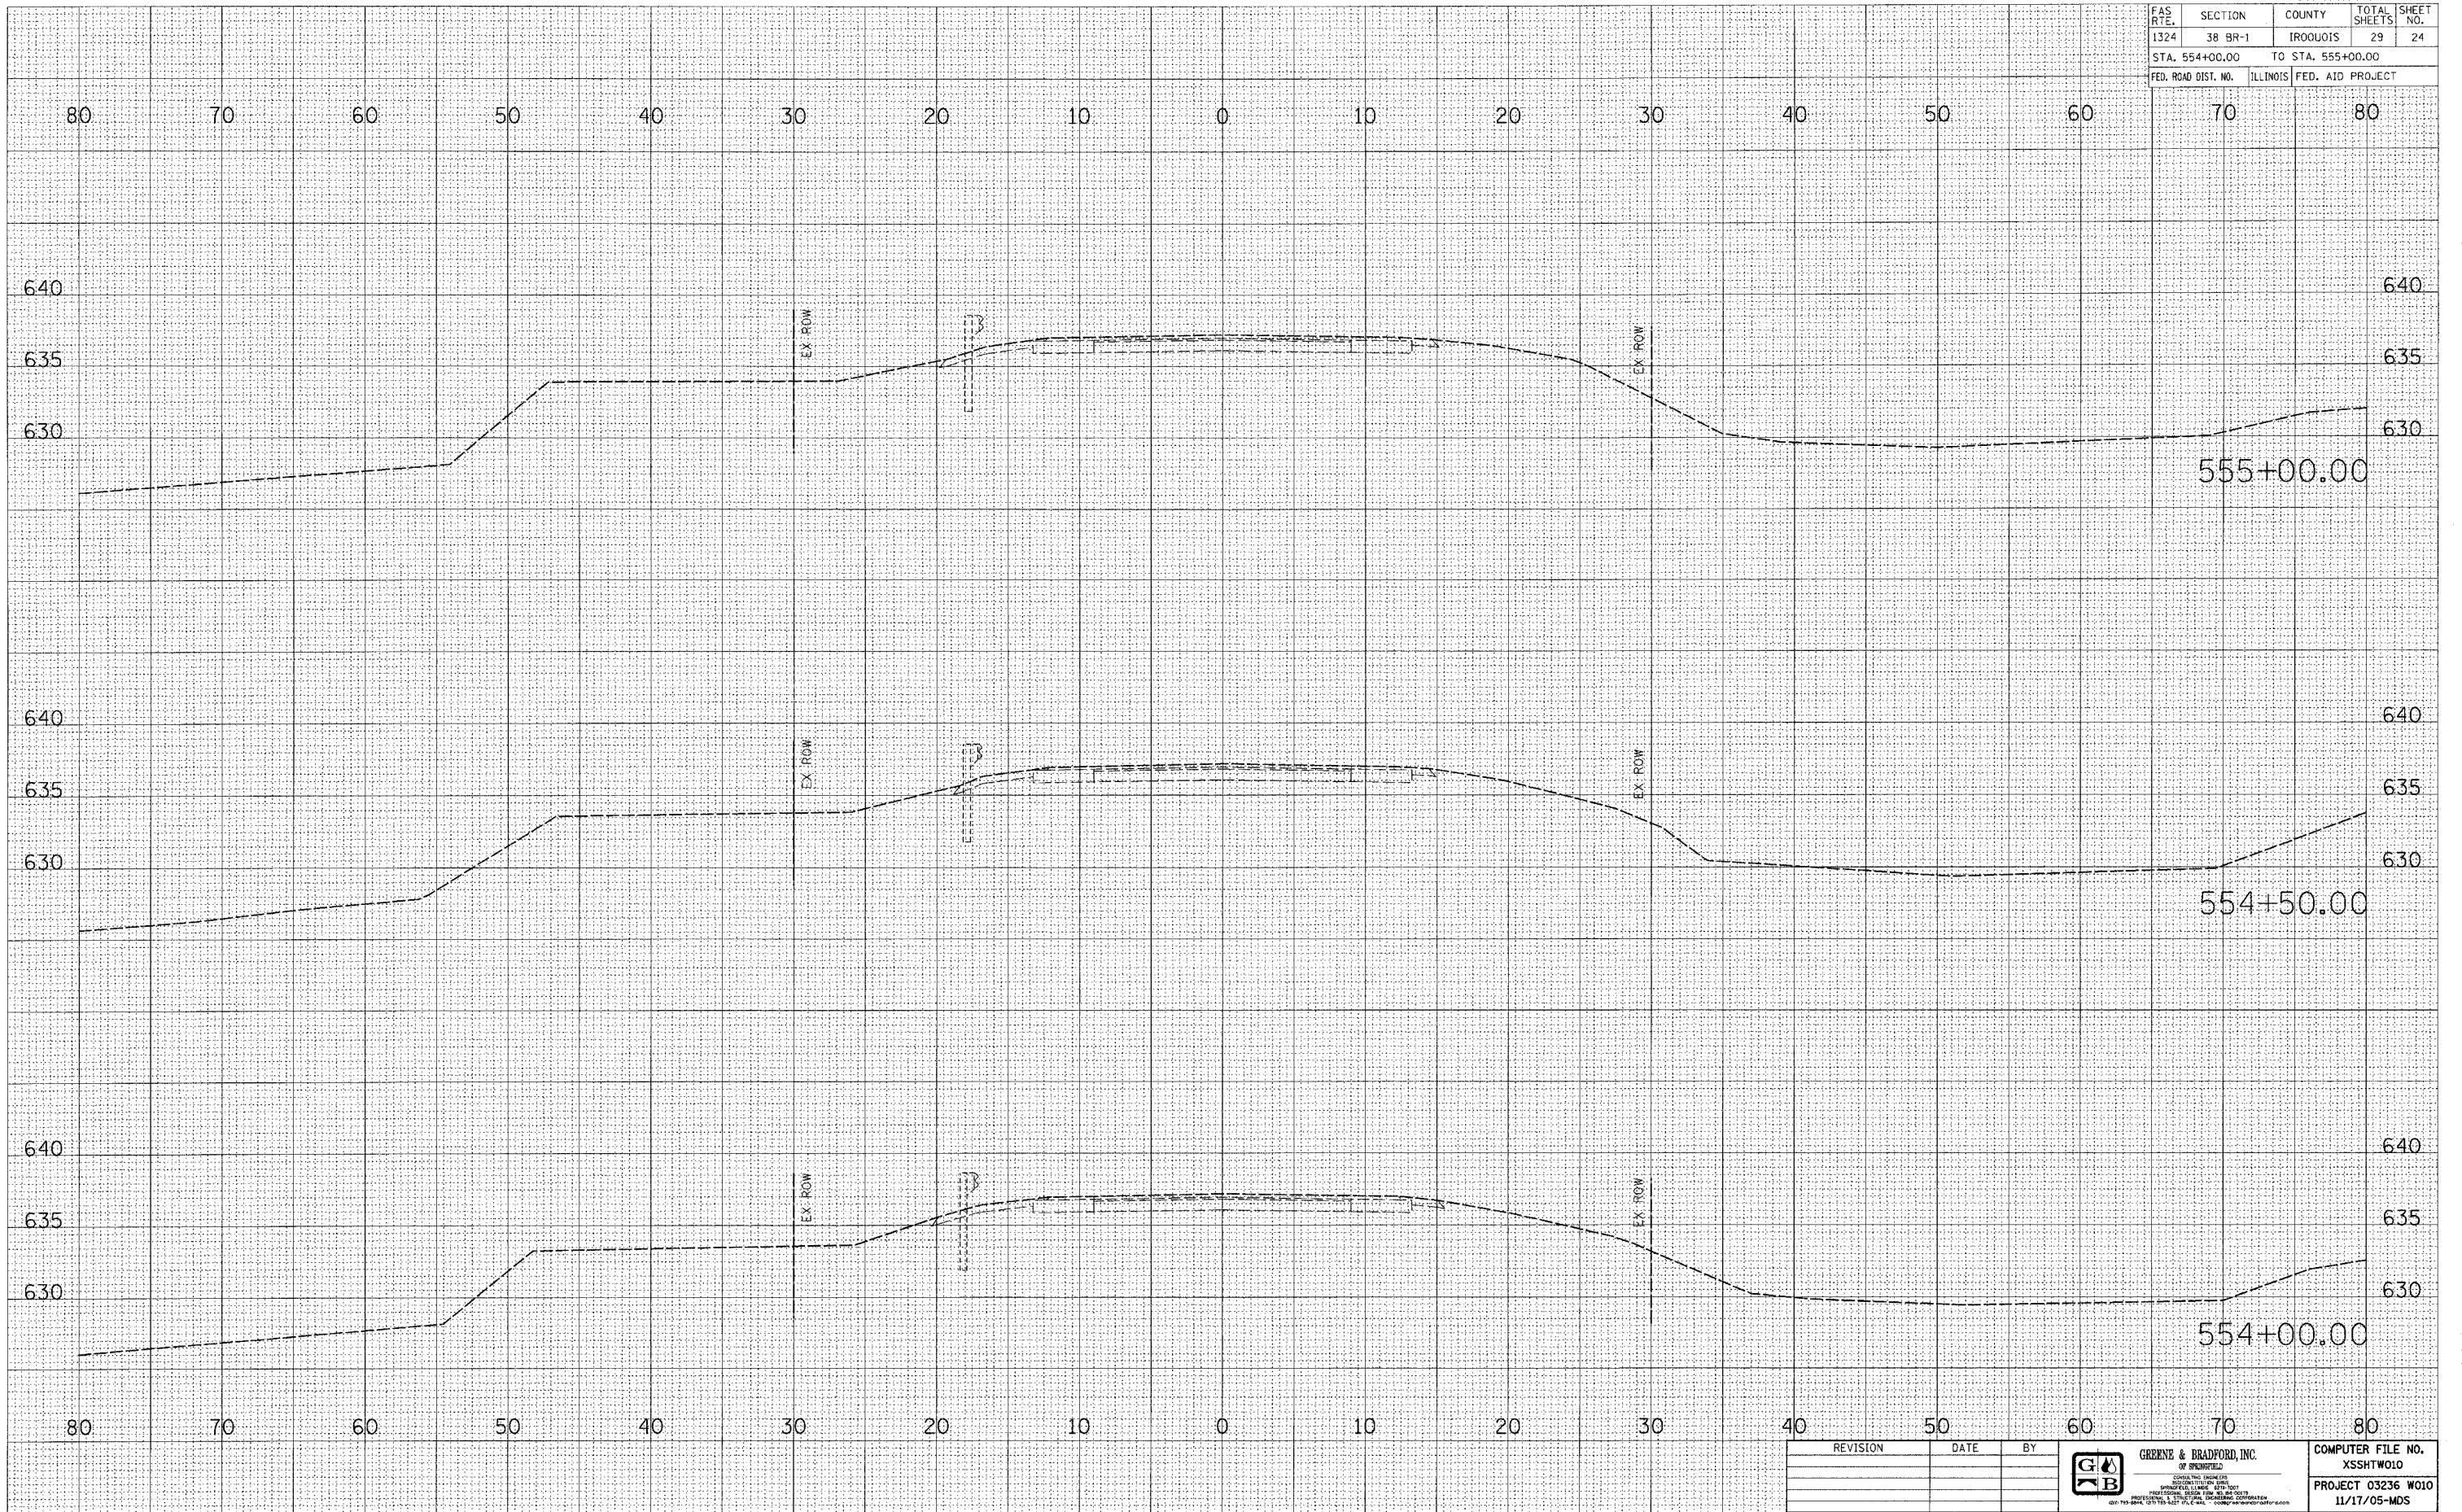

| | |
|---------------|------|
| DATE | BY |
| | |
| SURVEYED | DATE |
| PLATE | NO. |
| AREAS CHECKED | |
| FINAL | |
| SYMBOL | |
| NOTE BOOK | |
| NO. | |

| | |
|---------------|------|
| DATE | BY |
| | |
| SURVEYED | DATE |
| PLATE | NO. |
| AREAS CHECKED | |
| ORIGINAL | |
| SYMBOL | |
| NOTE BOOK | |
| NO. | |

PLOT DATE = 12/17/2005
 PLOT SCALE = 1" = 40.00' / IN.
 REFERENCE = REF.
 OPERATOR = rrb

| REVISION | DATE | BY |
|----------|------|----|
| | | |
| | | |
| | | |



GREENE & BRADFORD, INC.
 OF SPRINGFIELD
 CONSULTING ENGINEERS
 PROFESSIONAL CORPORATION

| |
|--------------------|
| COMPUTER FILE NO. |
| PROJECT 03236 W010 |
| 11/17/05-MDS |

CROSS SECTIONS - FAS RTE 1324 (OLD US RTE 45)/IROQUOIS COUNTY