
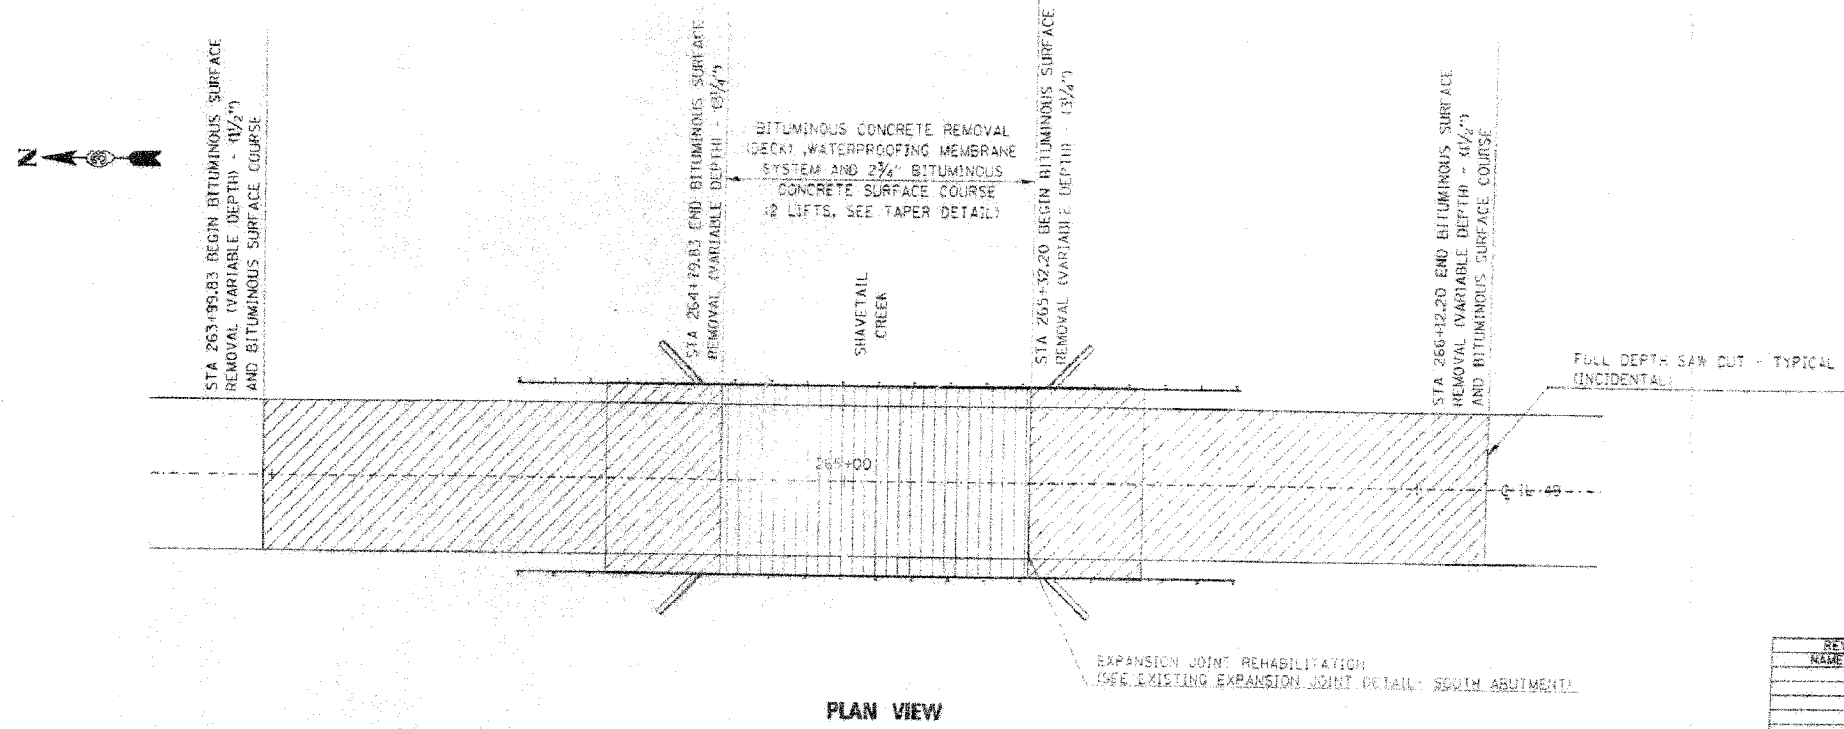


F.A.S. RTE.	SECTION	COUNTY	TOTAL SHEETS	SHEET NO.
840	136 BR-1	IROQUOIS	45	31
STA.		TO STA.		
FED. ROAD DIST. NO.	ILLINOIS	FED. AID PROJECT		


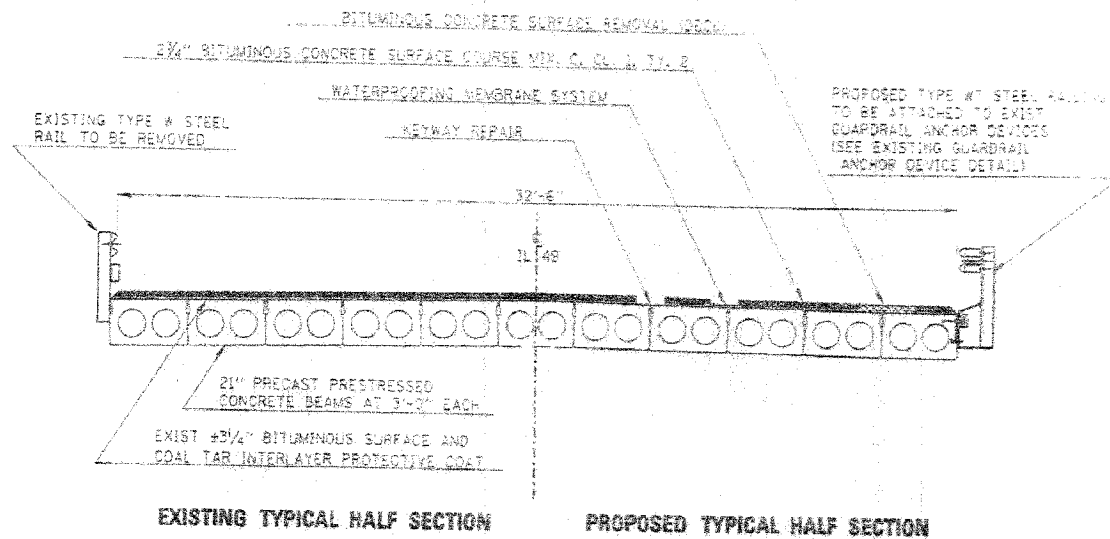

ILLINOIS DEPARTMENT OF TRANSPORTATION  
**STRUCTURE REHABILITATION**  
RTE 840 (IL 49)  
SECTION 136 BR  
STRUCTURE NO. 033-0003  
IROQUOIS COUNTY

SCALE: VERT. 1"=4'  
HORIZ. 1"=40'  
DATE: 7/04

DRAWN BY: SPK  
CHECKED BY:

PLAN VIEW & TYPICAL SECTIONS

REVISIONS	NAME	DATE

ILLINOIS DEPARTMENT OF TRANSPORTATION  
**EXISTING BRIDGE PLANS**  
RTE 840 (IL RTE 49)  
SECTION 136 BR-1  
IROQUOIS COUNTY

SCALE: VERT. 1"=4'  
HORIZ. 1"=40'  
DATE: 12/7/05

DRAWN BY: LANDREY  
CHECKED BY: BOTT

GREENE & BRADFORD, INC.  
CONSULTING ENGINEERS  

COMPUTER FILE NO.  
03236\_W012\_EPLN  
PROJECT 03236 W012  
12/7/05 - MML

**FOR INFORMATION ONLY**

PLOT DATE = 12/21/2005  
FILE NAME = J:\03236\012\Drawings\03236-W012-EPLN.dgn  
PLOT SCALE = 60000000 / IN.  
PLOT DATE = 12/21/2005  
OPERATOR = mchew11a