


NO. AREAS CHECKED AREAS CHECKED

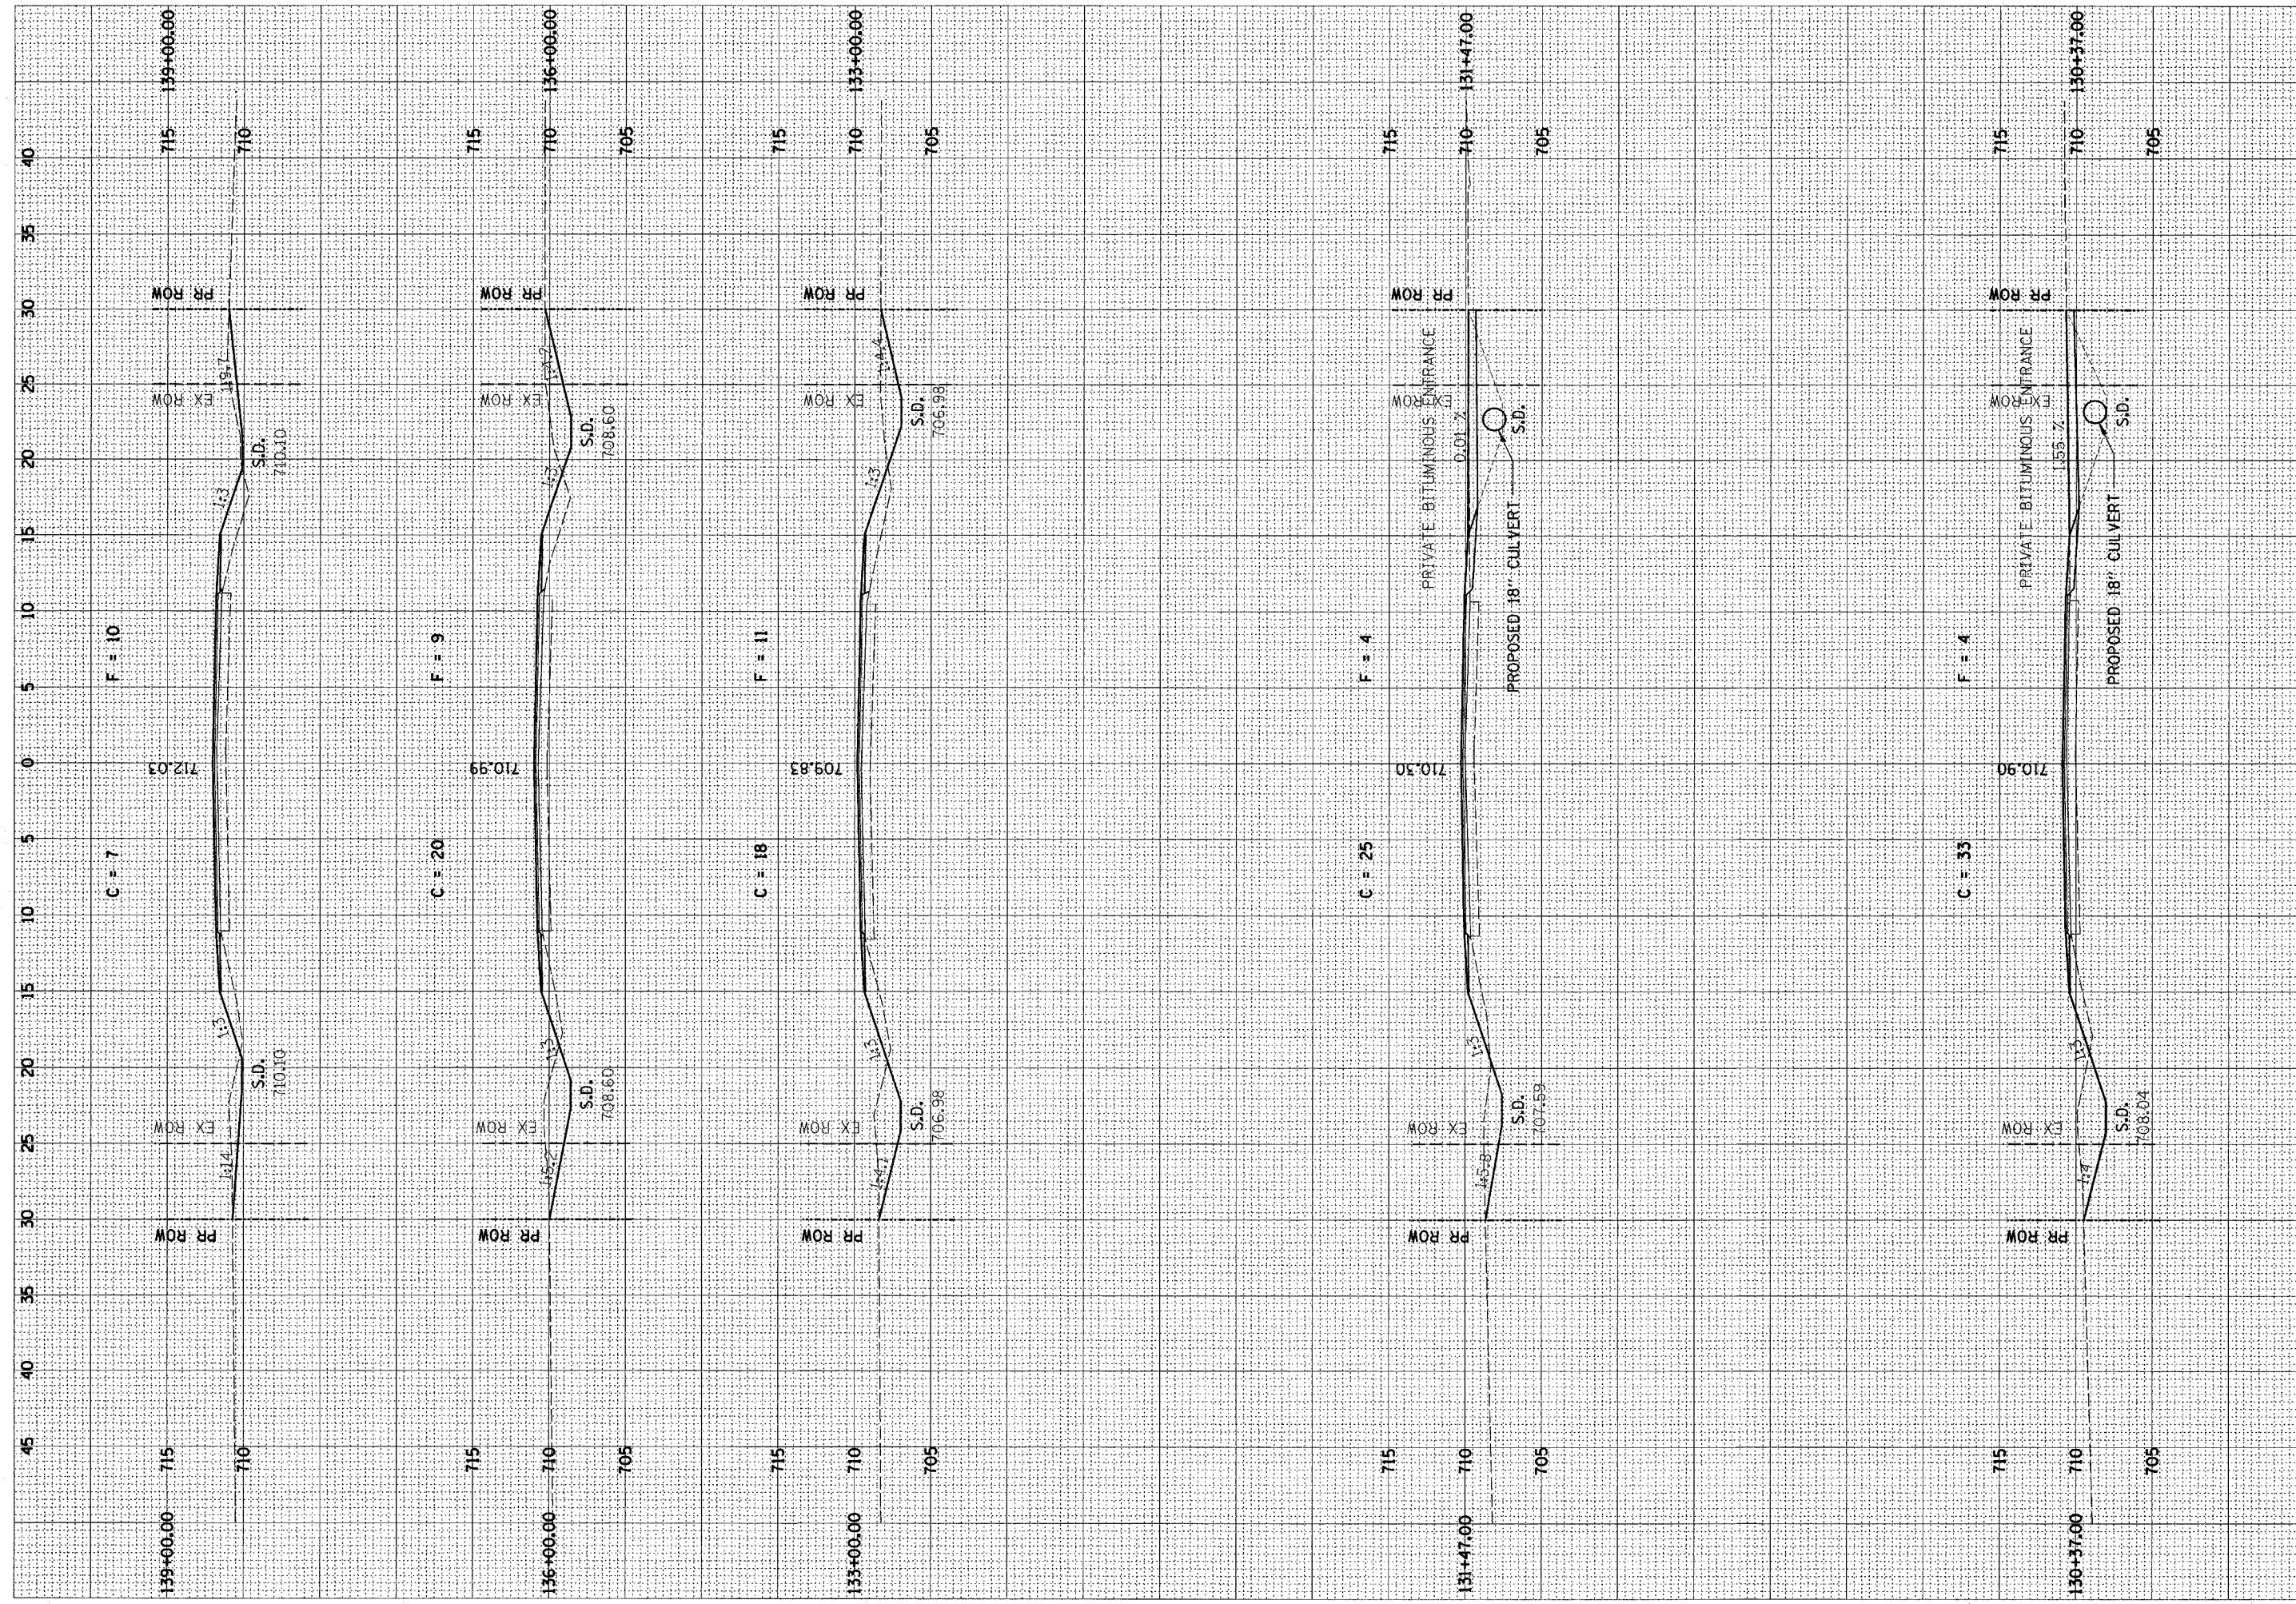

C.H.	SECTION	COUNTY	TOTAL SHEETS	5F
20	99-00146-00-PV	VERMILION	79	M
STA.		TO STA.		
FED. ROAD DIST. NO.		ILLINOIS	CONTRACT NO. 91316	