


NO. AREAS CHECKED
NO. AREAS CHECKED

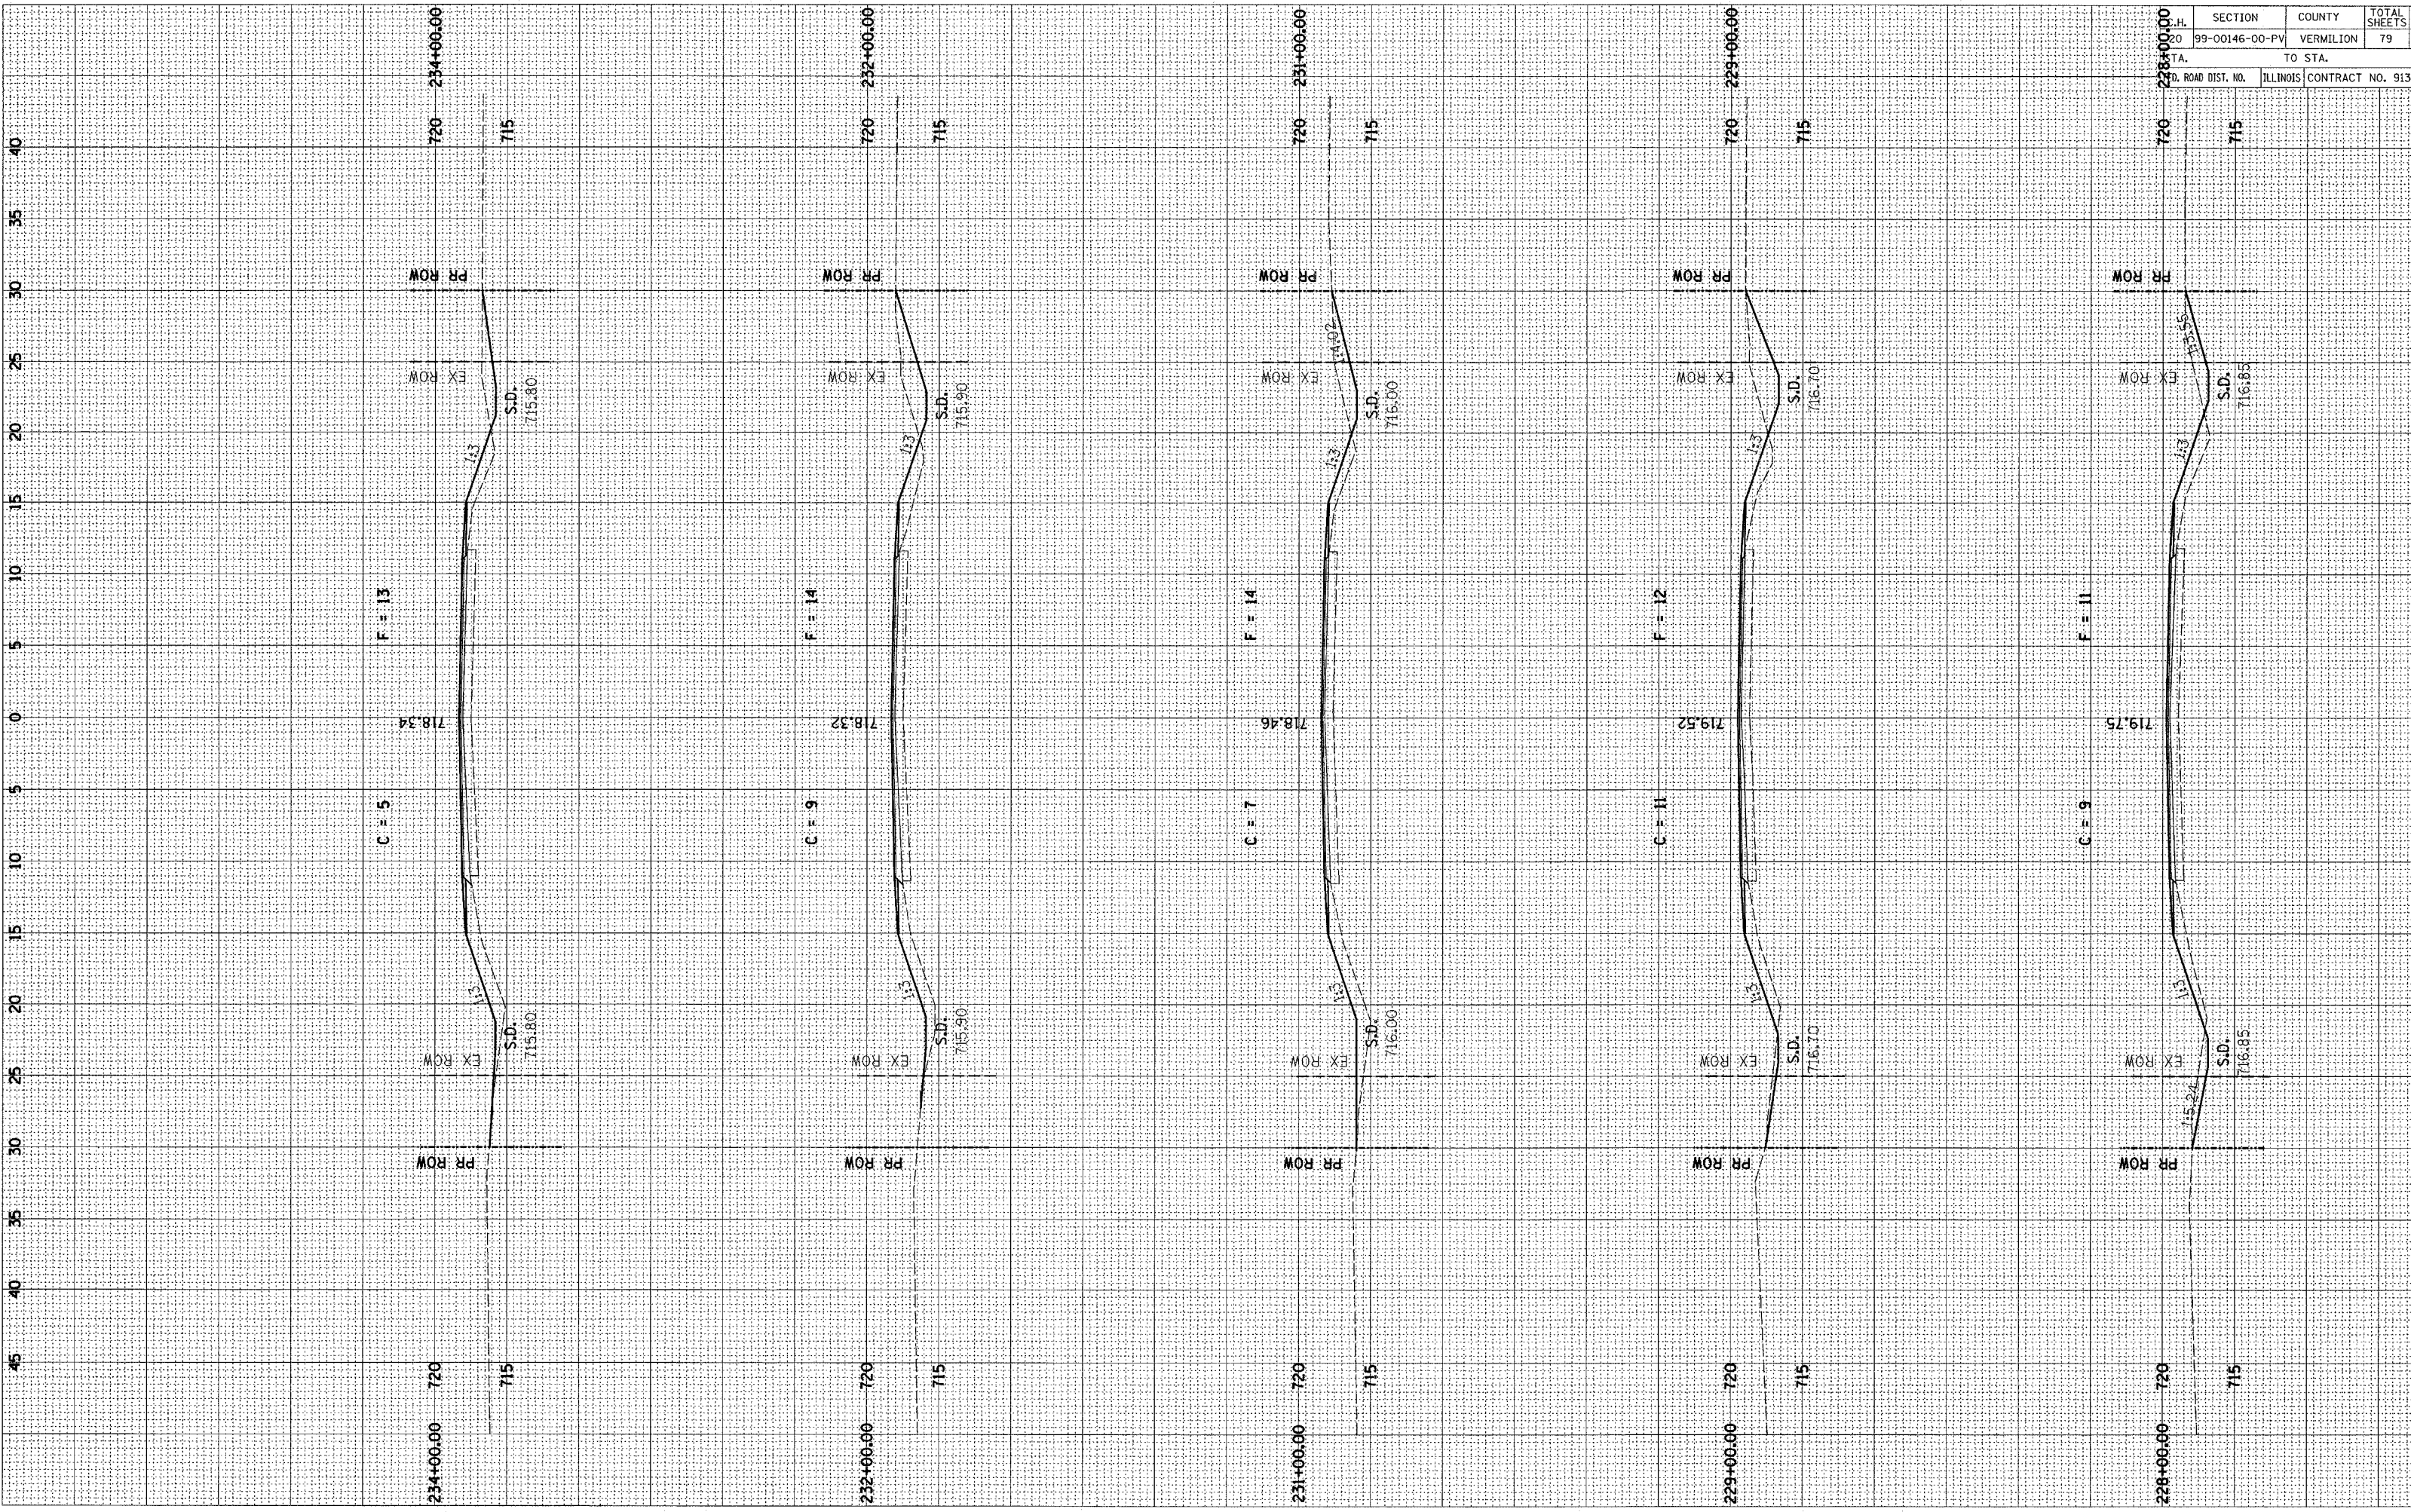

SECTION	COUNTY	TOTAL SHEETS
99-00146-00-PV	VERMILION	79

TO STA. ILLINOIS CONTRACT NO. 91316