


NOTE BOOK NO. AREAS CHECKED AREAS CHECKED

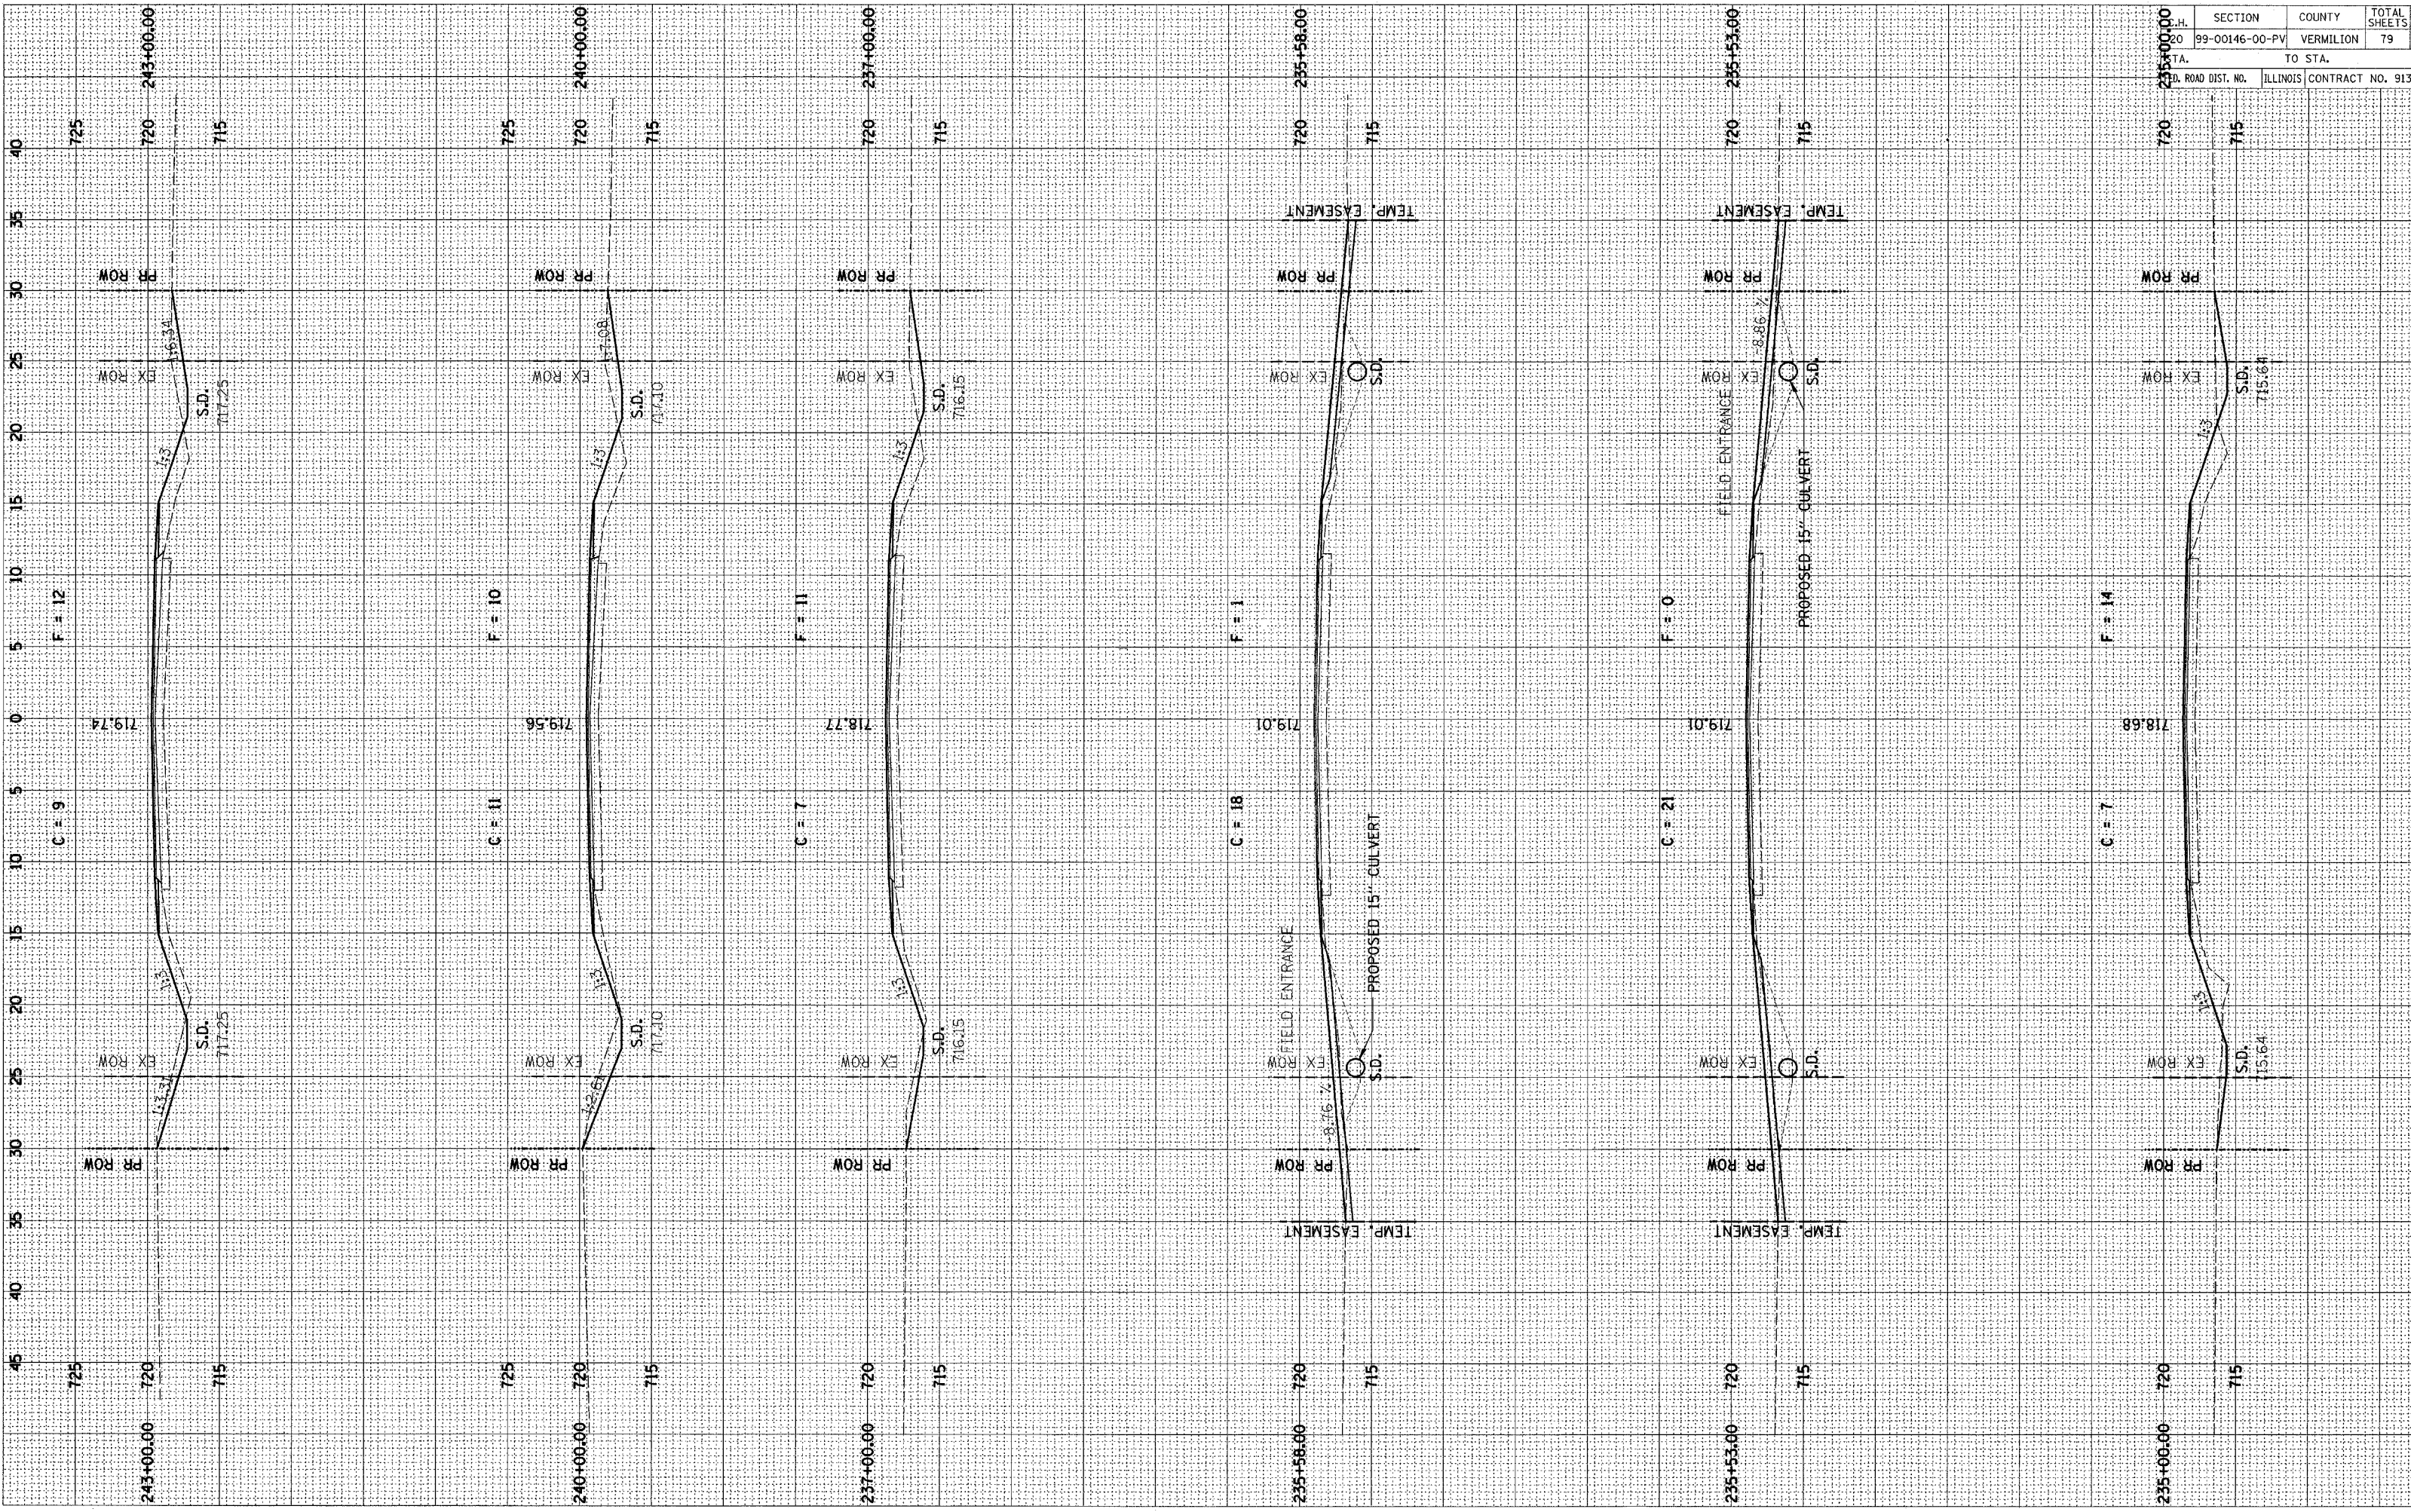

SECTION	COUNTY	TOTAL SHEETS
99-00146-00-PV	VERMILION	79

ILLINOIS CONTRACT NO. 91316