


NO. AREAS CHECKED

NO. AREAS CHECKED

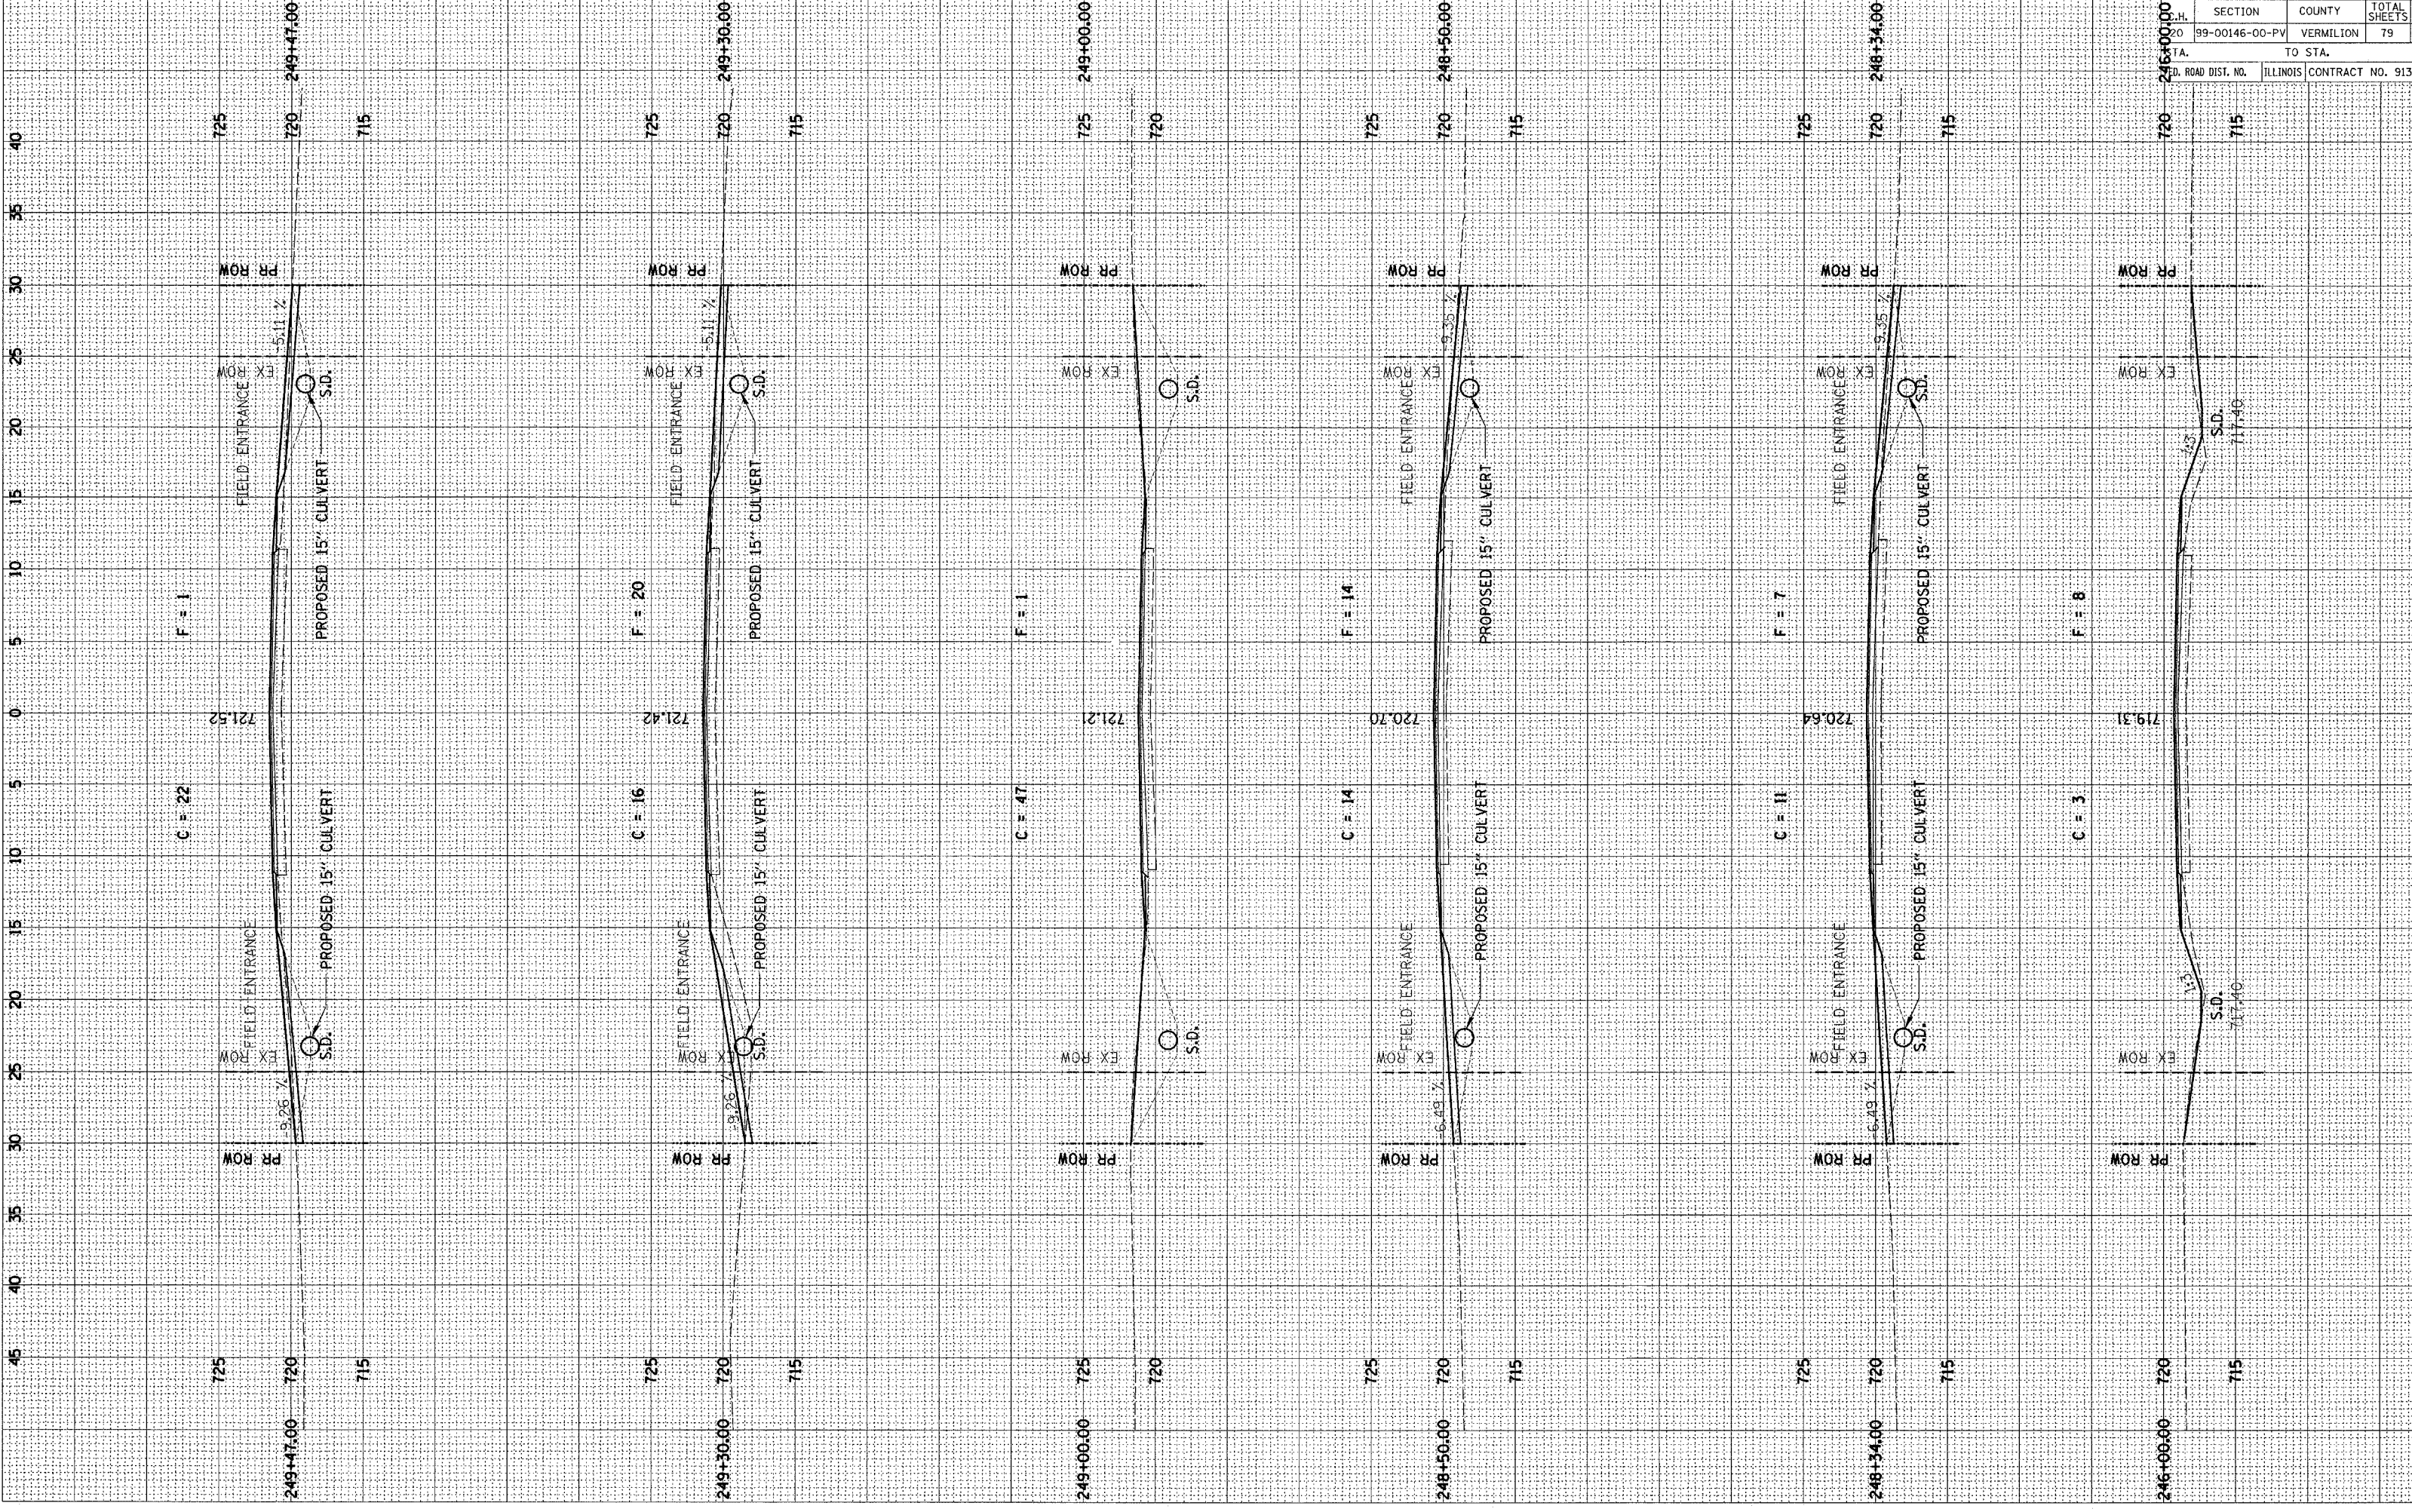

SECTION	COUNTY	TOTAL SHEETS
99-00146-00-PV	VERMILION	79
TO STA.		
ILLINOIS	CONTRACT NO. 91316	