


NOTE BOOK NO. TEMPLATE AREAS CHECKED

NOTE BOOK NO. TEMPLATE AREAS CHECKED

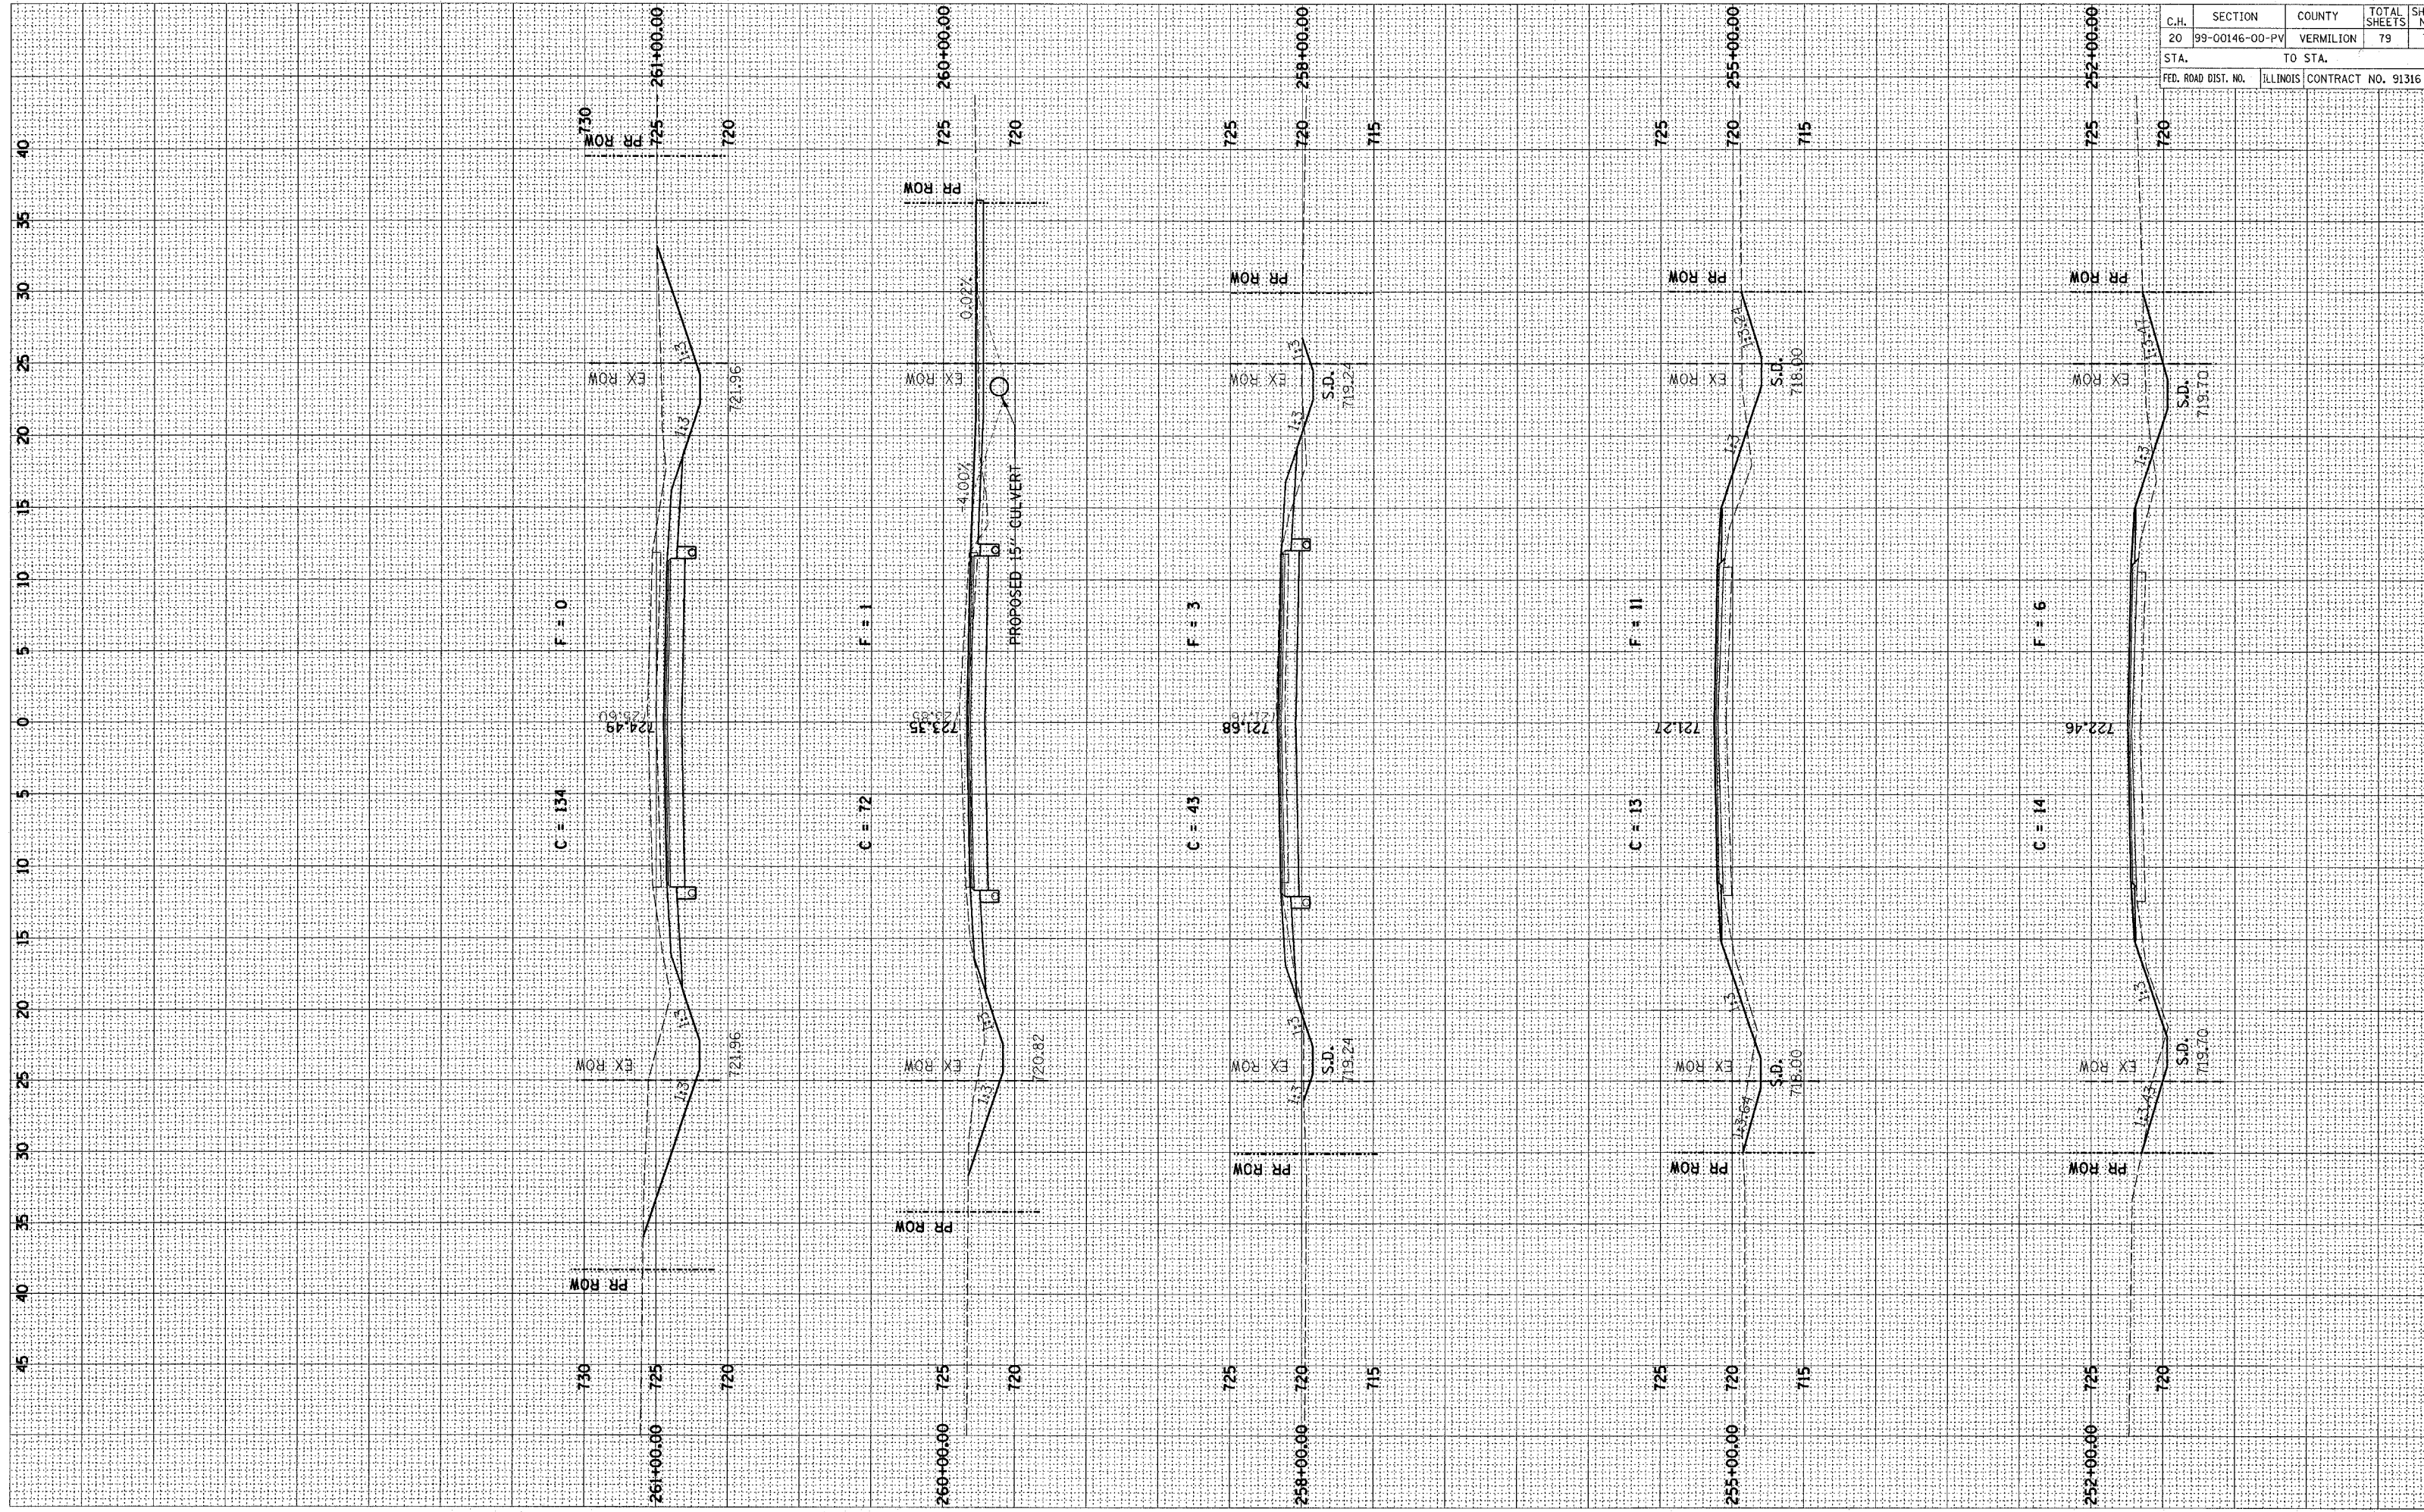

C.H.	SECTION	COUNTY	TOTAL SHEETS	SHEET NO.
20	99-00146-00-PV	VERMILION	79	76

STA. TO STA. TO STA.
FED. ROAD DIST. NO. ILLINOIS CONTRACT NO. 91316