


RTE. NO.	SECTION NO.	COUNTY	TOTAL SHTS.	SHEET NO.
CH 54	05-00197-00-BR	MACON	11	7
STA. 18+00.00		TO STA. 21+00.00		
FED. ROAD DIST. NO.		ILLINOIS	PROJECT BRS-115(55)	

CONTRACT NO. 91344

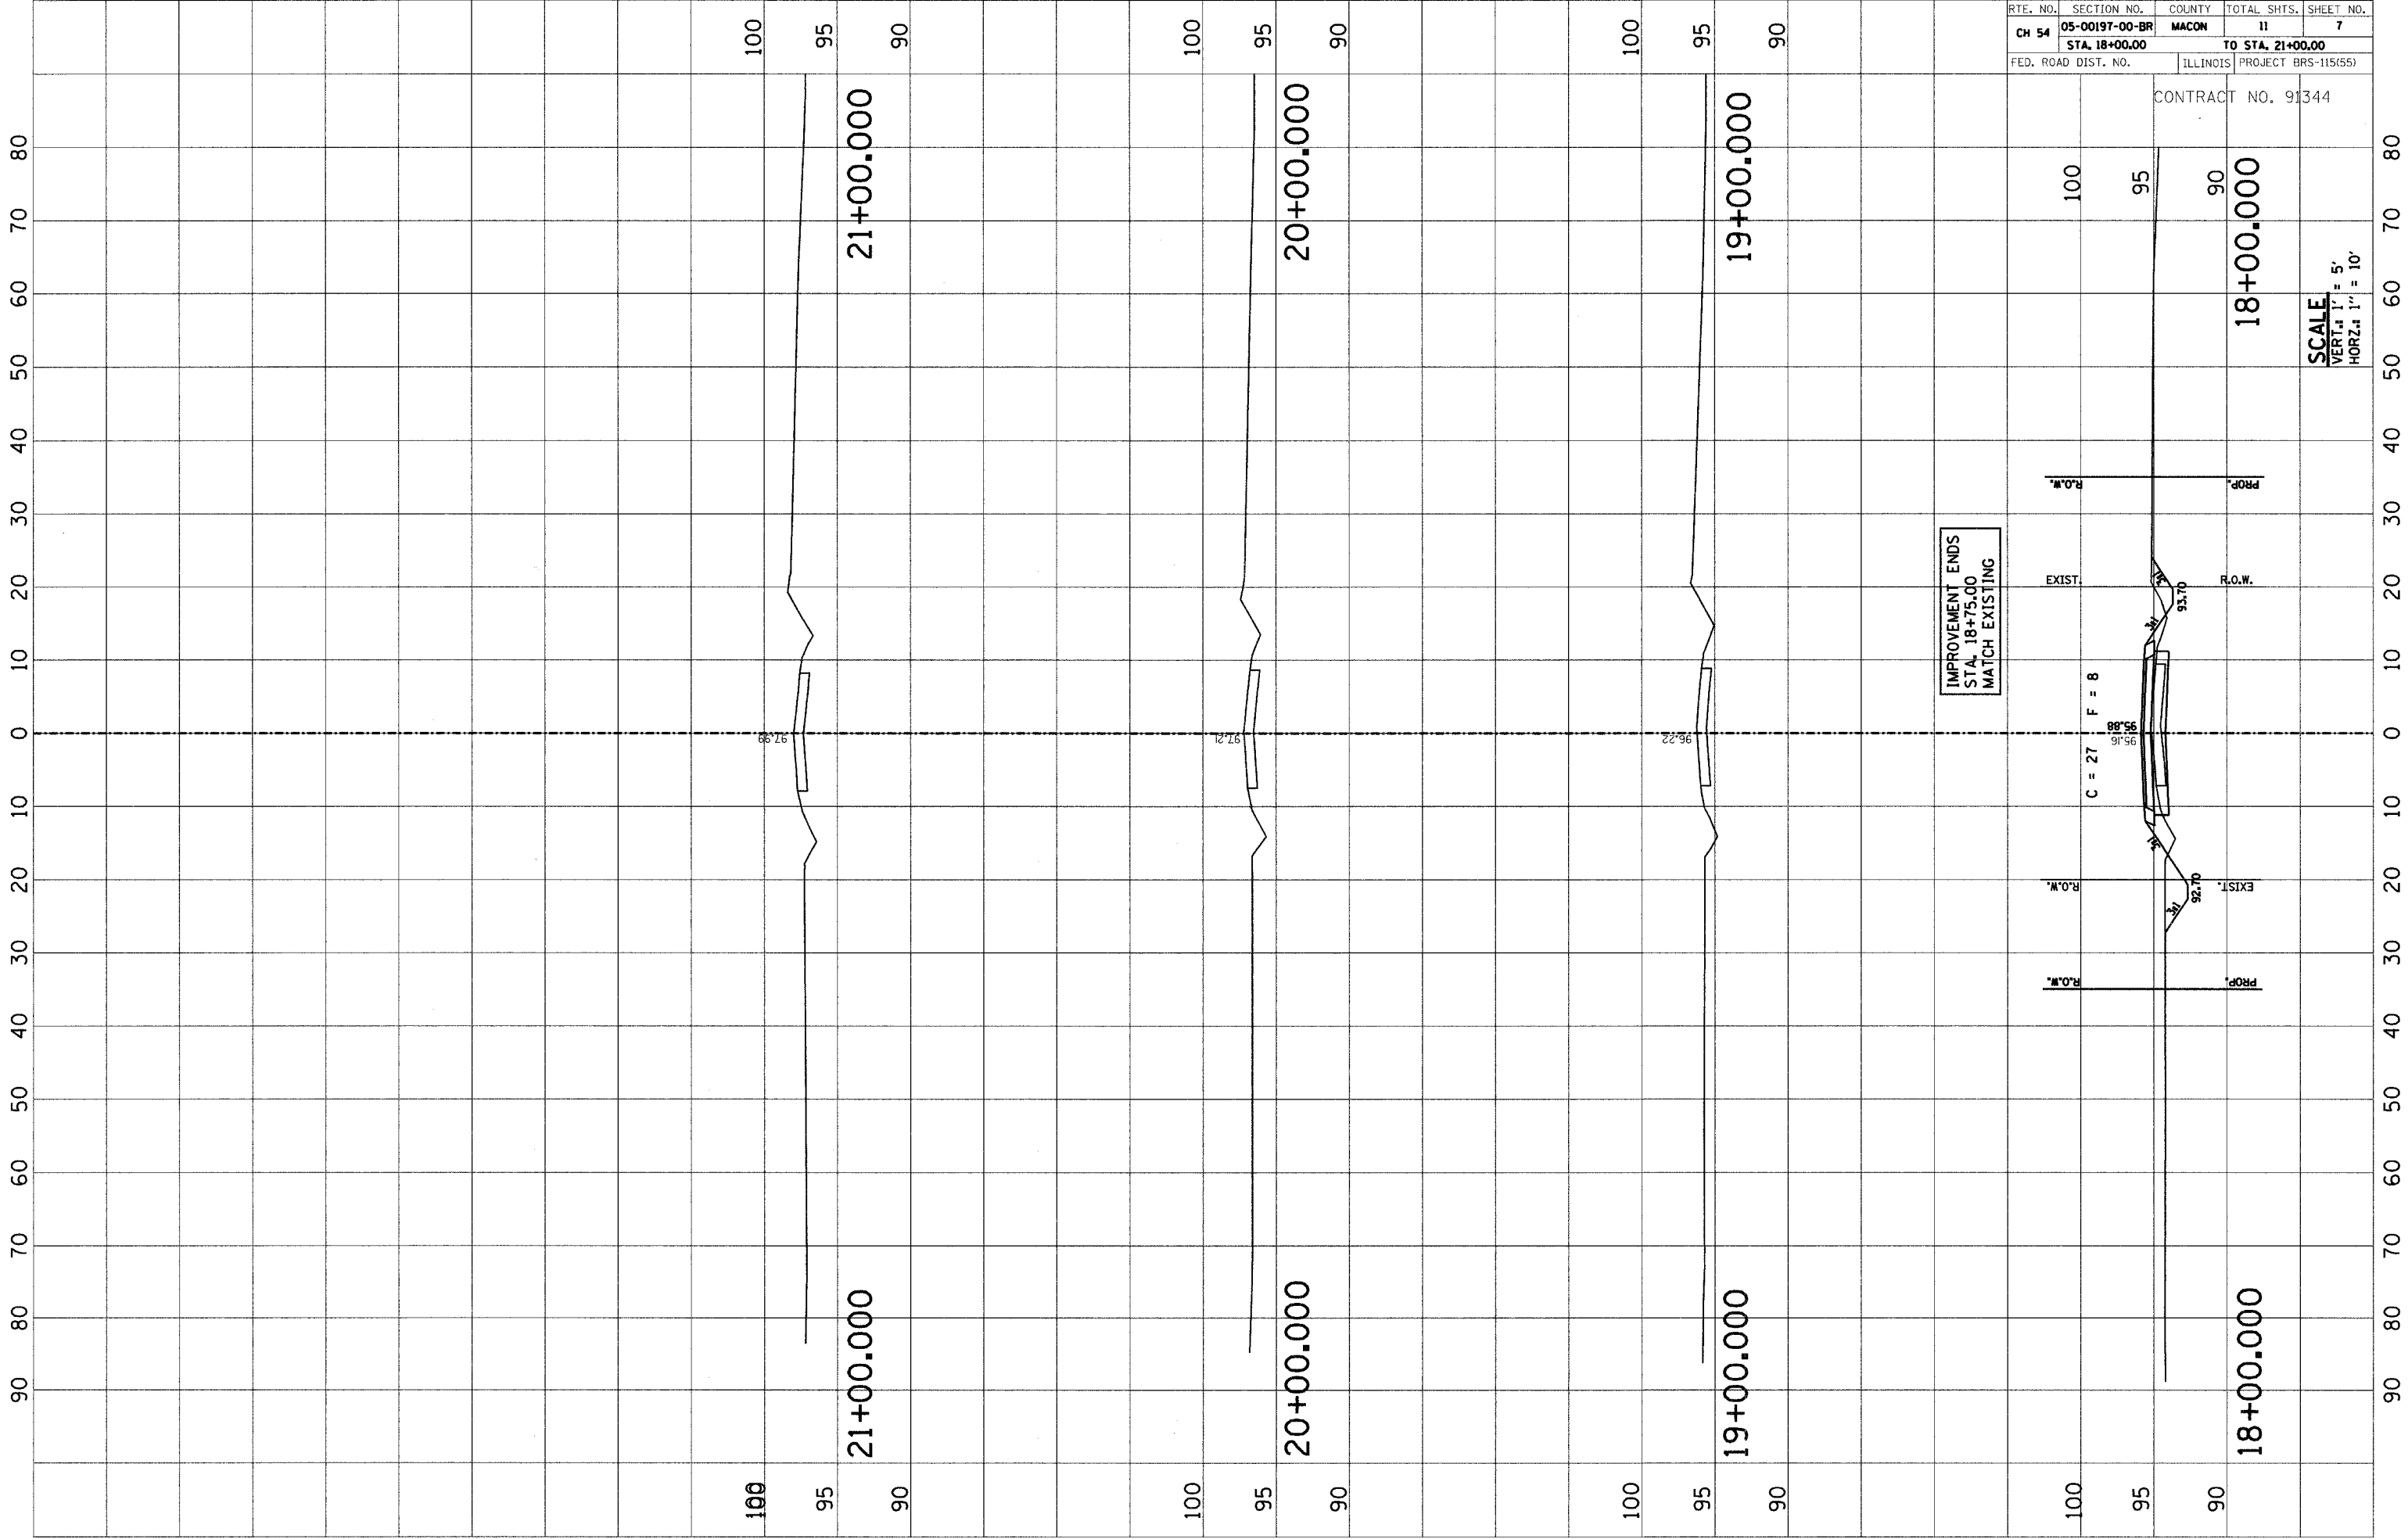

100  
95  
90

21+00.000

100  
95  
90

21+00.000

100  
95  
90

20+00.000

100  
95  
90

20+00.000

100  
95  
90

19+00.000

100  
95  
90

19+00.000

100  
95  
90

18+00.000

100  
95  
90

18+00.000